



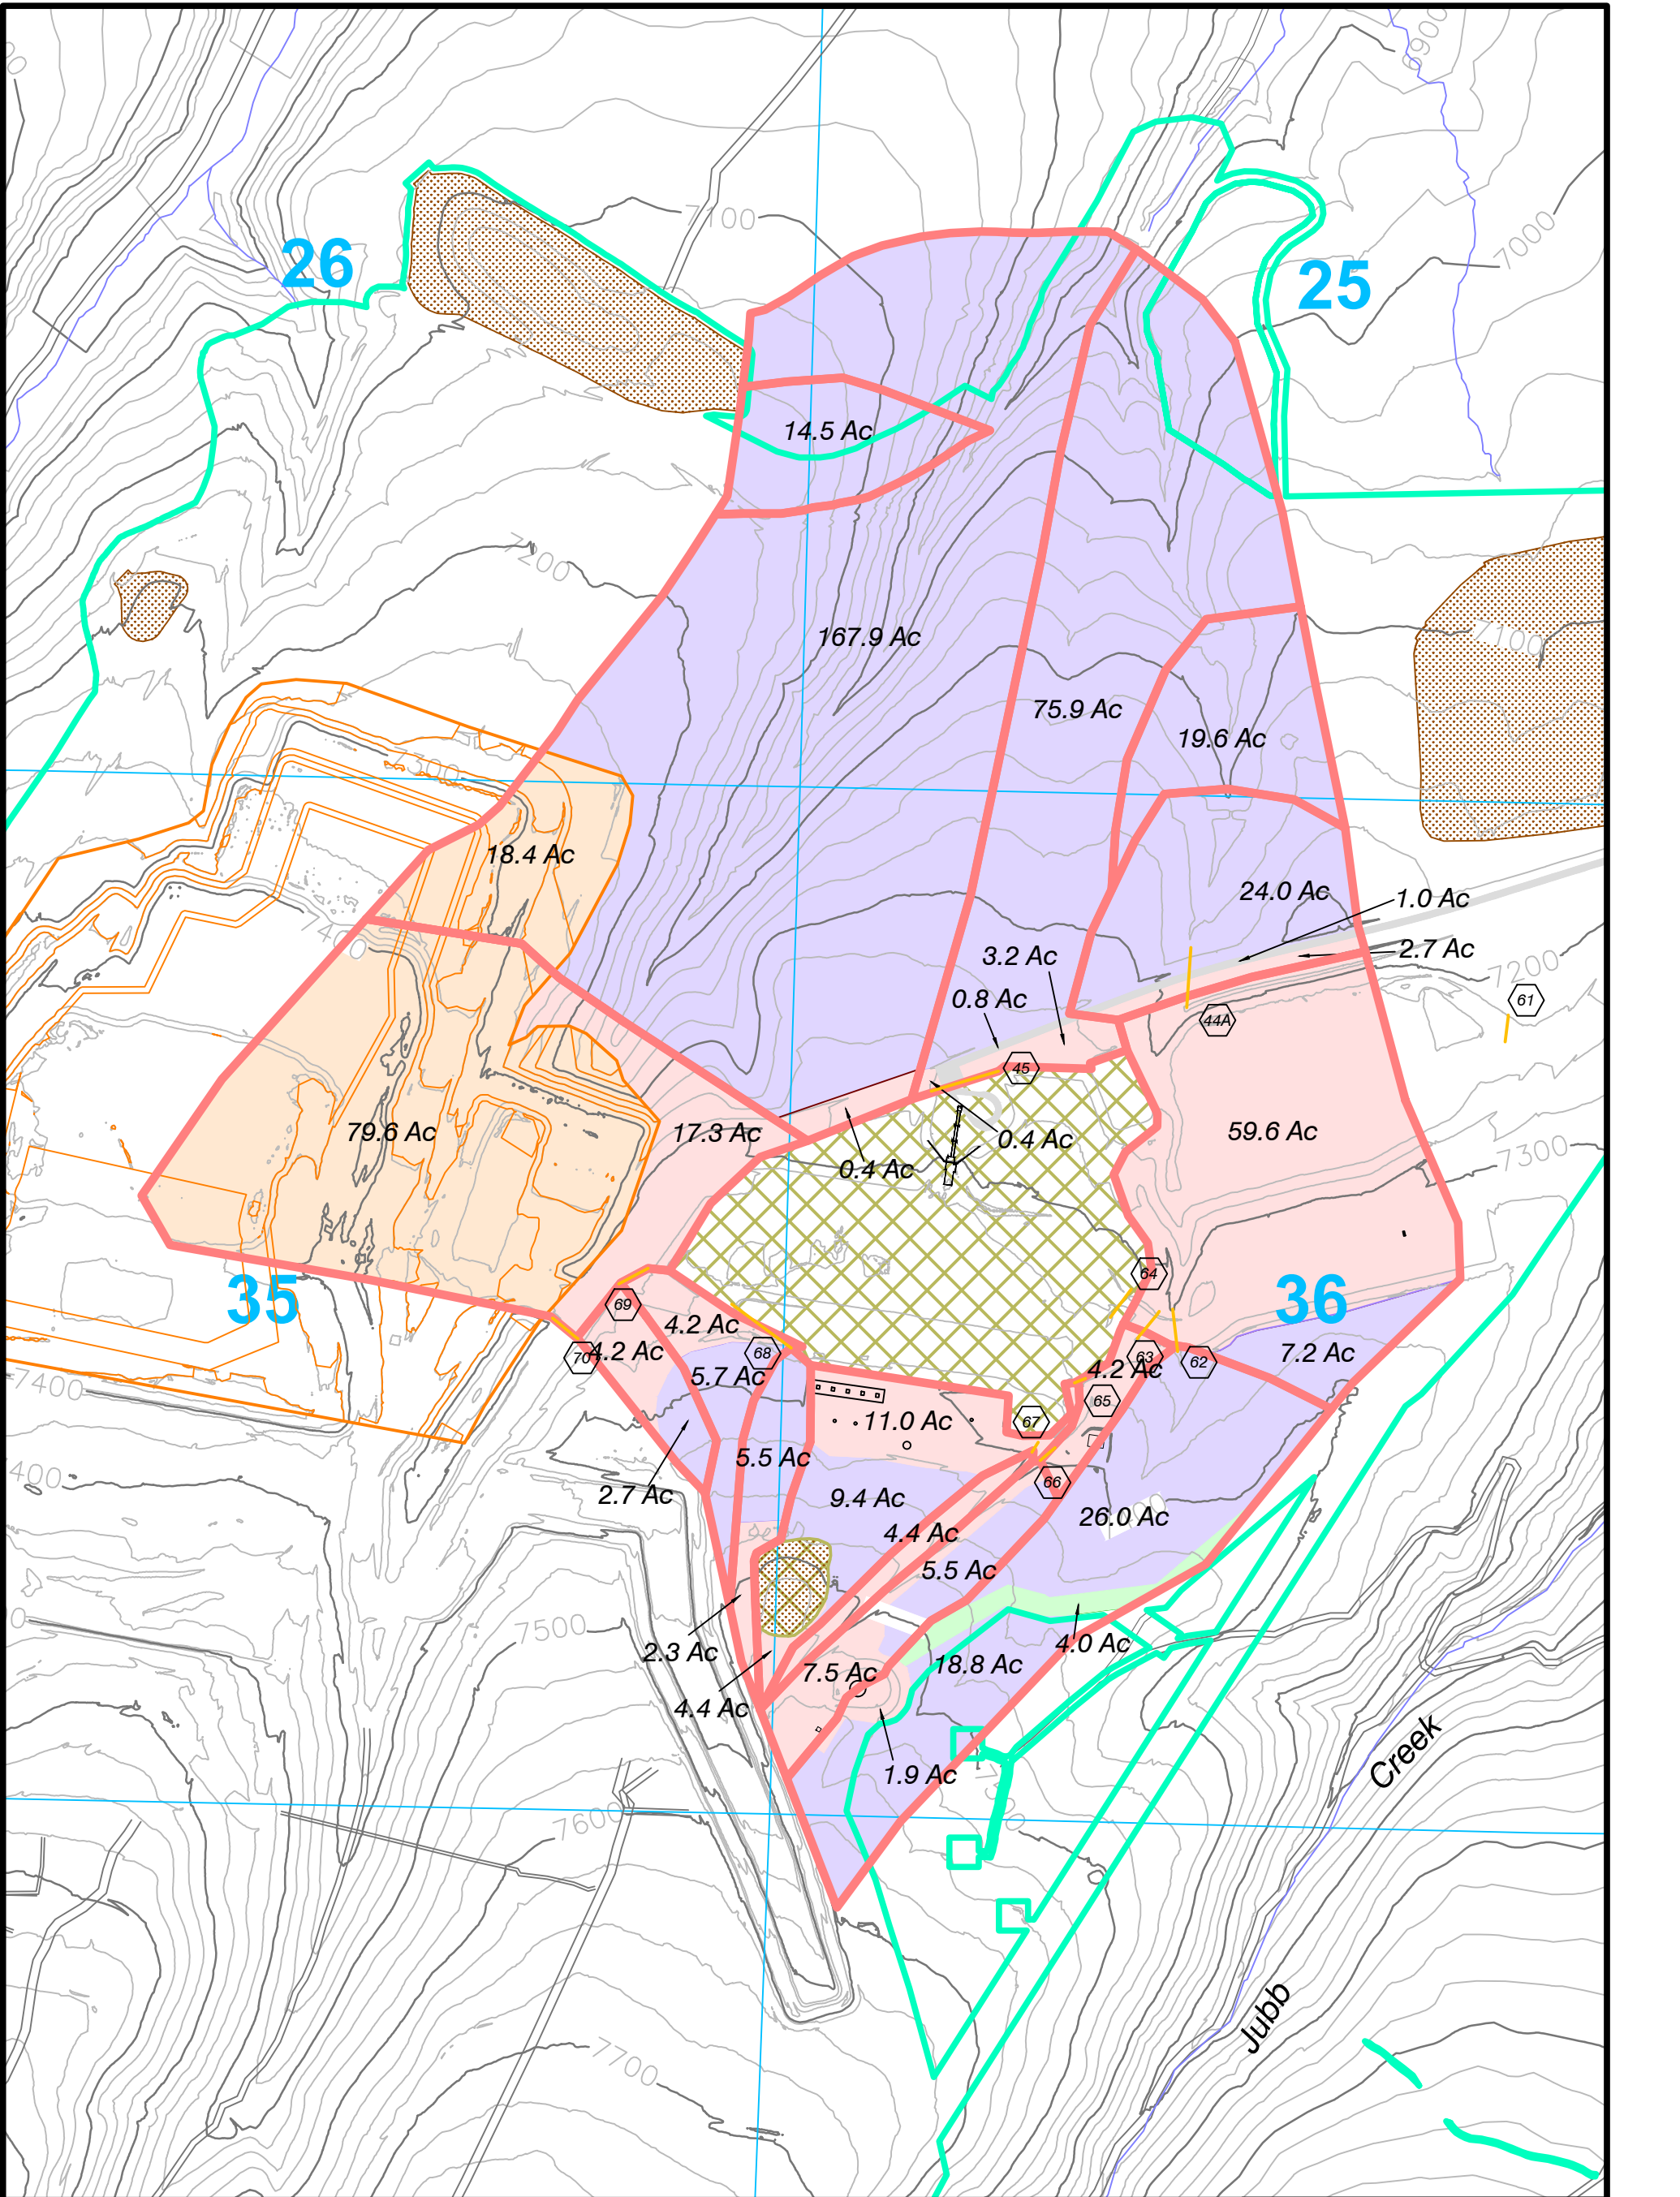


Legend

- | | | | |
|--|-------------------------------|--|----------------|
| | Disturbance Limit | | Sediment Pond |
| | Roads | | Topsoil Pile |
| | Streams | | Excluded Areas |
| | Section Line | | CN98 Pavement |
| | Watershed Boundaries | | CN85 Disturbed |
| | Temporary Spoil Pile Contours | | |
| | Temporary Channels | | |
| | Culverts | | |
| | CN47 Sagebrush | | |
| | CN74 Spoil Pile | | |

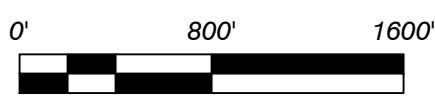

Contour Interval 25 FT.
June 2021 Topography

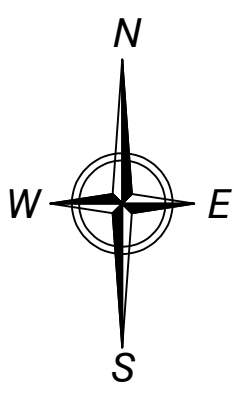

Section 25 Pond
Watersheds During Mining



SCALE: 1" = 800'
DATE: 3/17/21
DRWG. BY: Tony
APPROVED BY: Tony

DRWG NO. Figure 7-23B-1

No.	REVISION	DATE	BY	CHK