



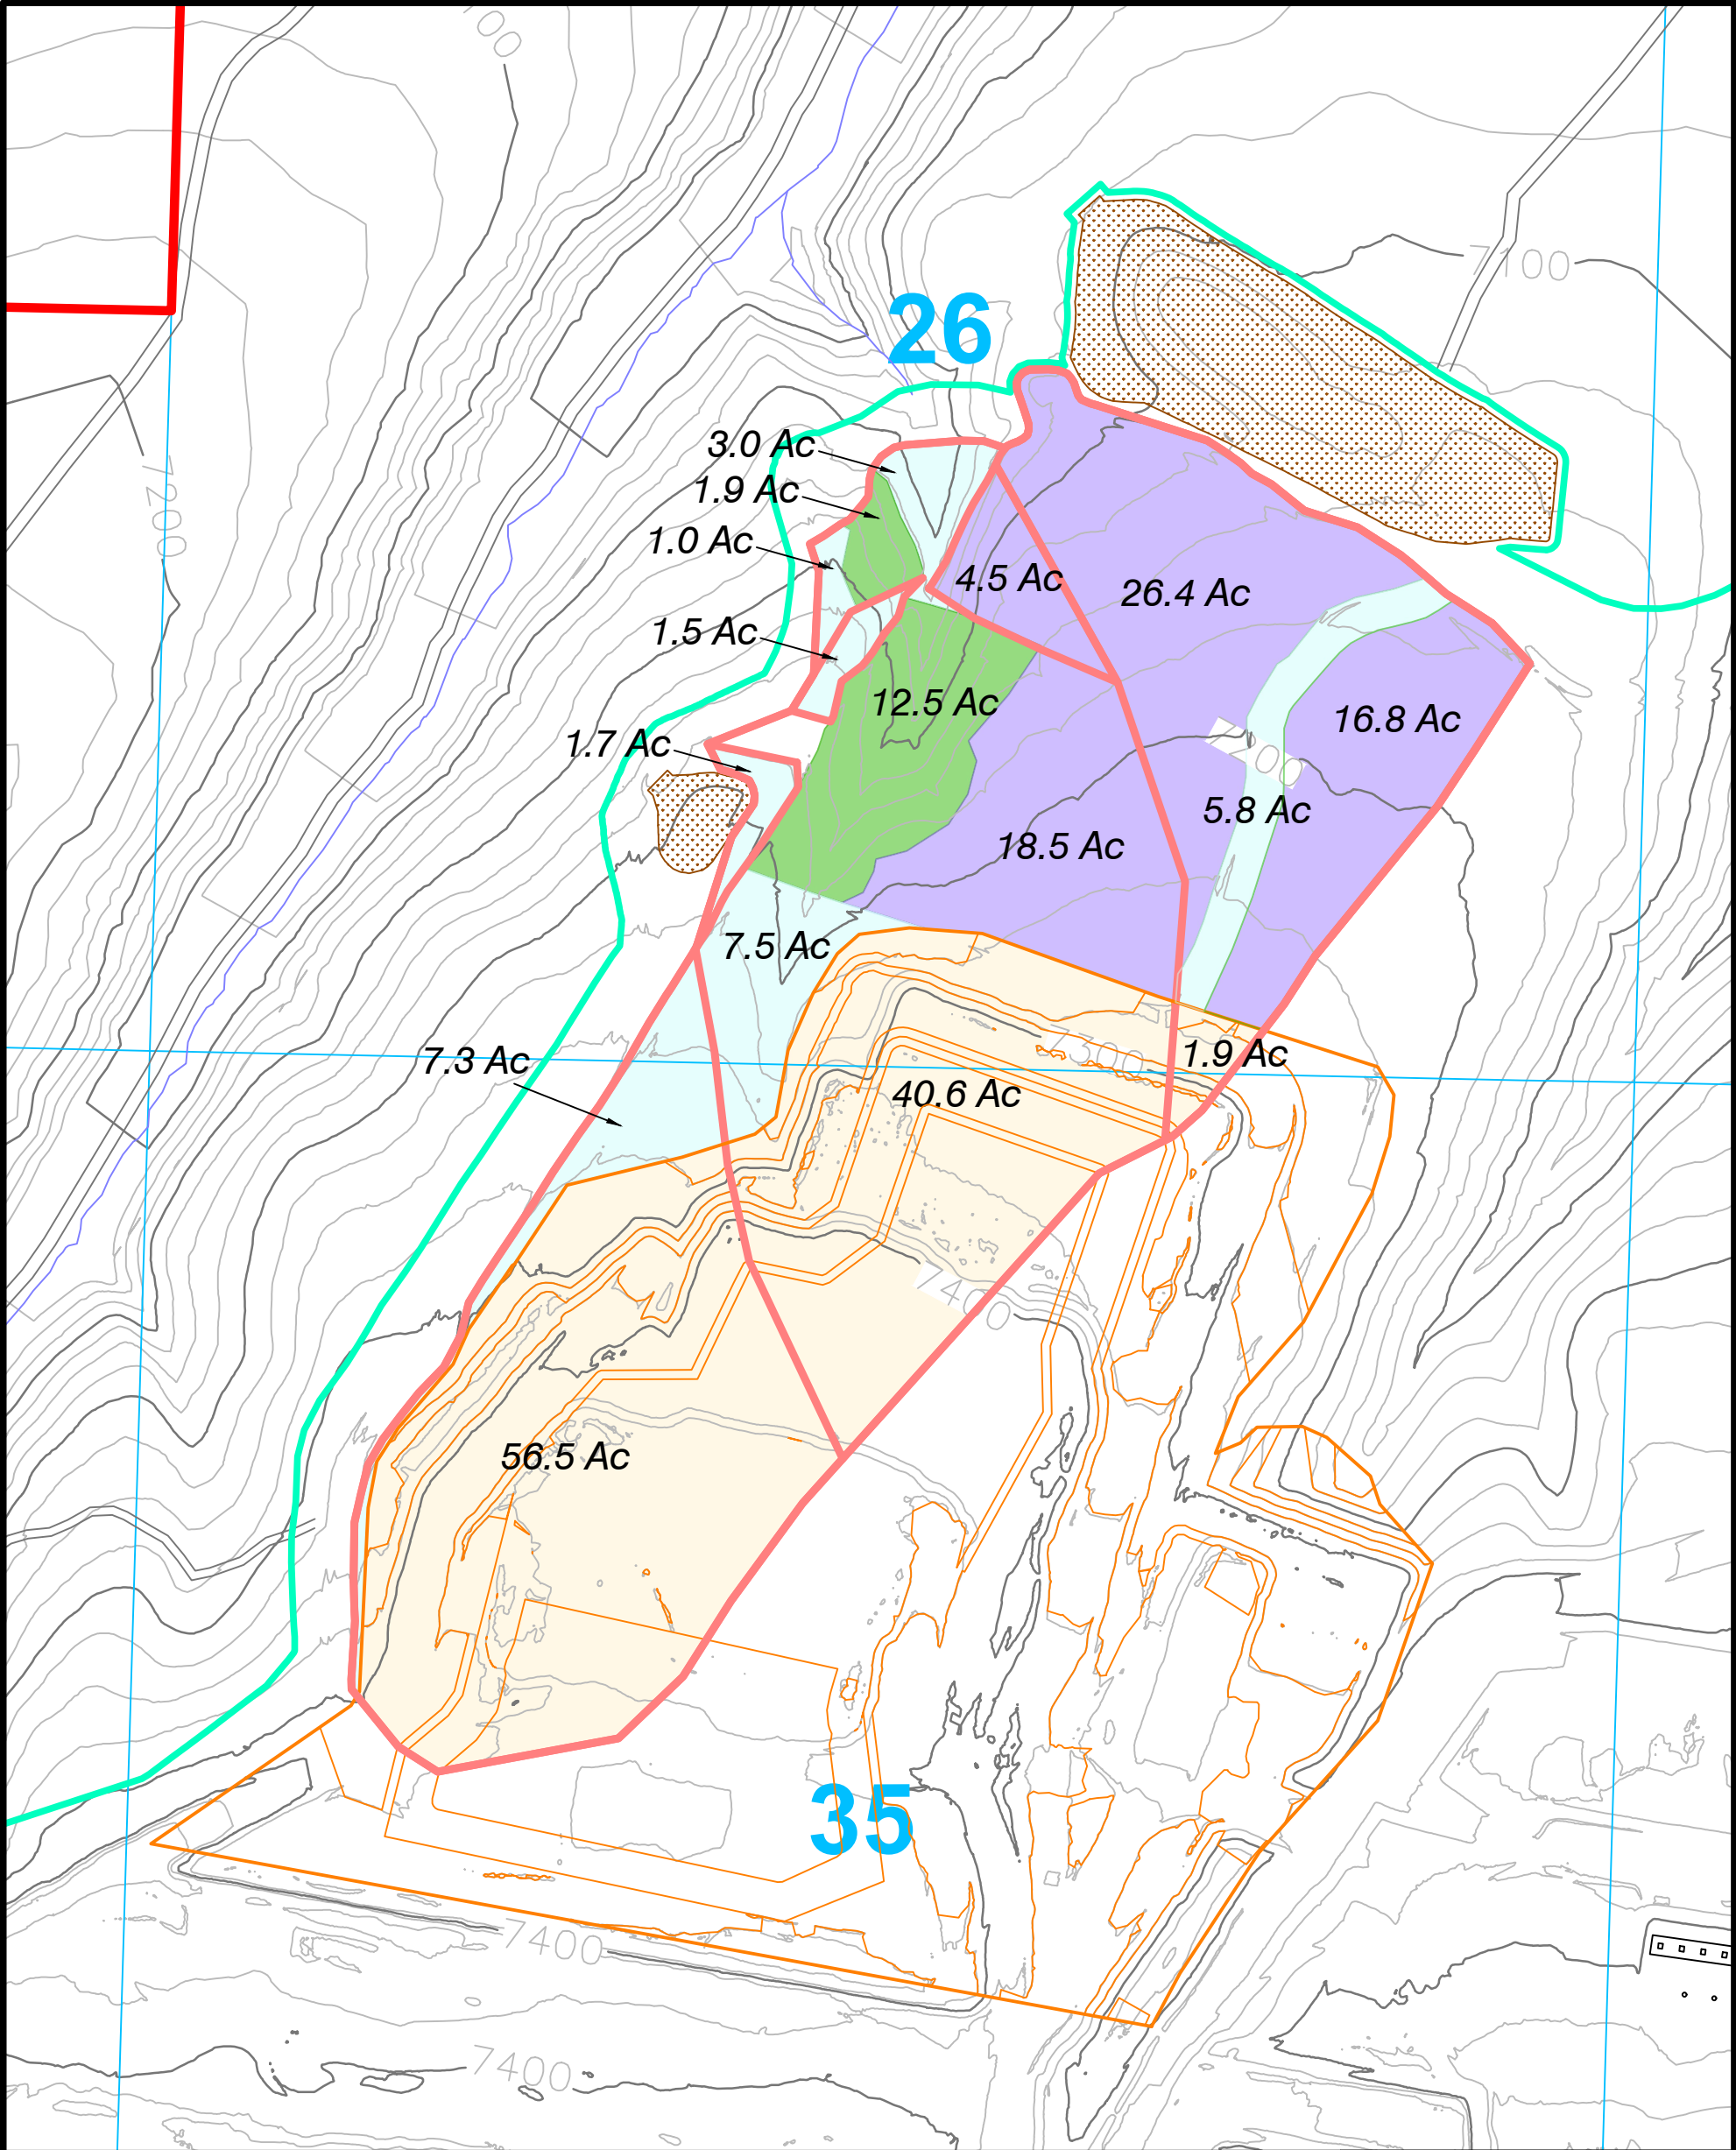


Legend

- Permit Boundary
- Roads
- Streams
- Section Line
- Watershed Boundaries
- Temporary Spoil Pile Contours
- Temporary Channels
- CN47 Sage
- CN74 Spoil Pile
- CN85 Disturbed
- CN57 Oakbrush
- Sediment Pond
- Topsoil Pile

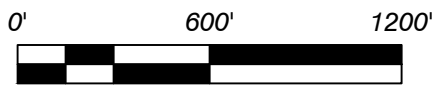

Contour Interval 25 FT.
December 2021 Topography

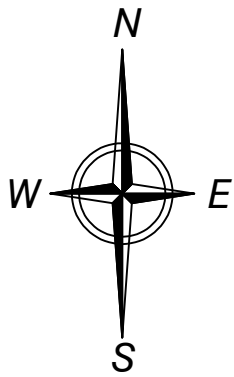

Section 26 Pond
Watersheds During Mining



SCALE: 1" = 600'
DATE: 3/9/21
DRWG. BY: Tony
APPROVED BY: Tony

DRWG. NO. Figure 7-23C-1

No.	REVISION	DATE	BY	CHK