


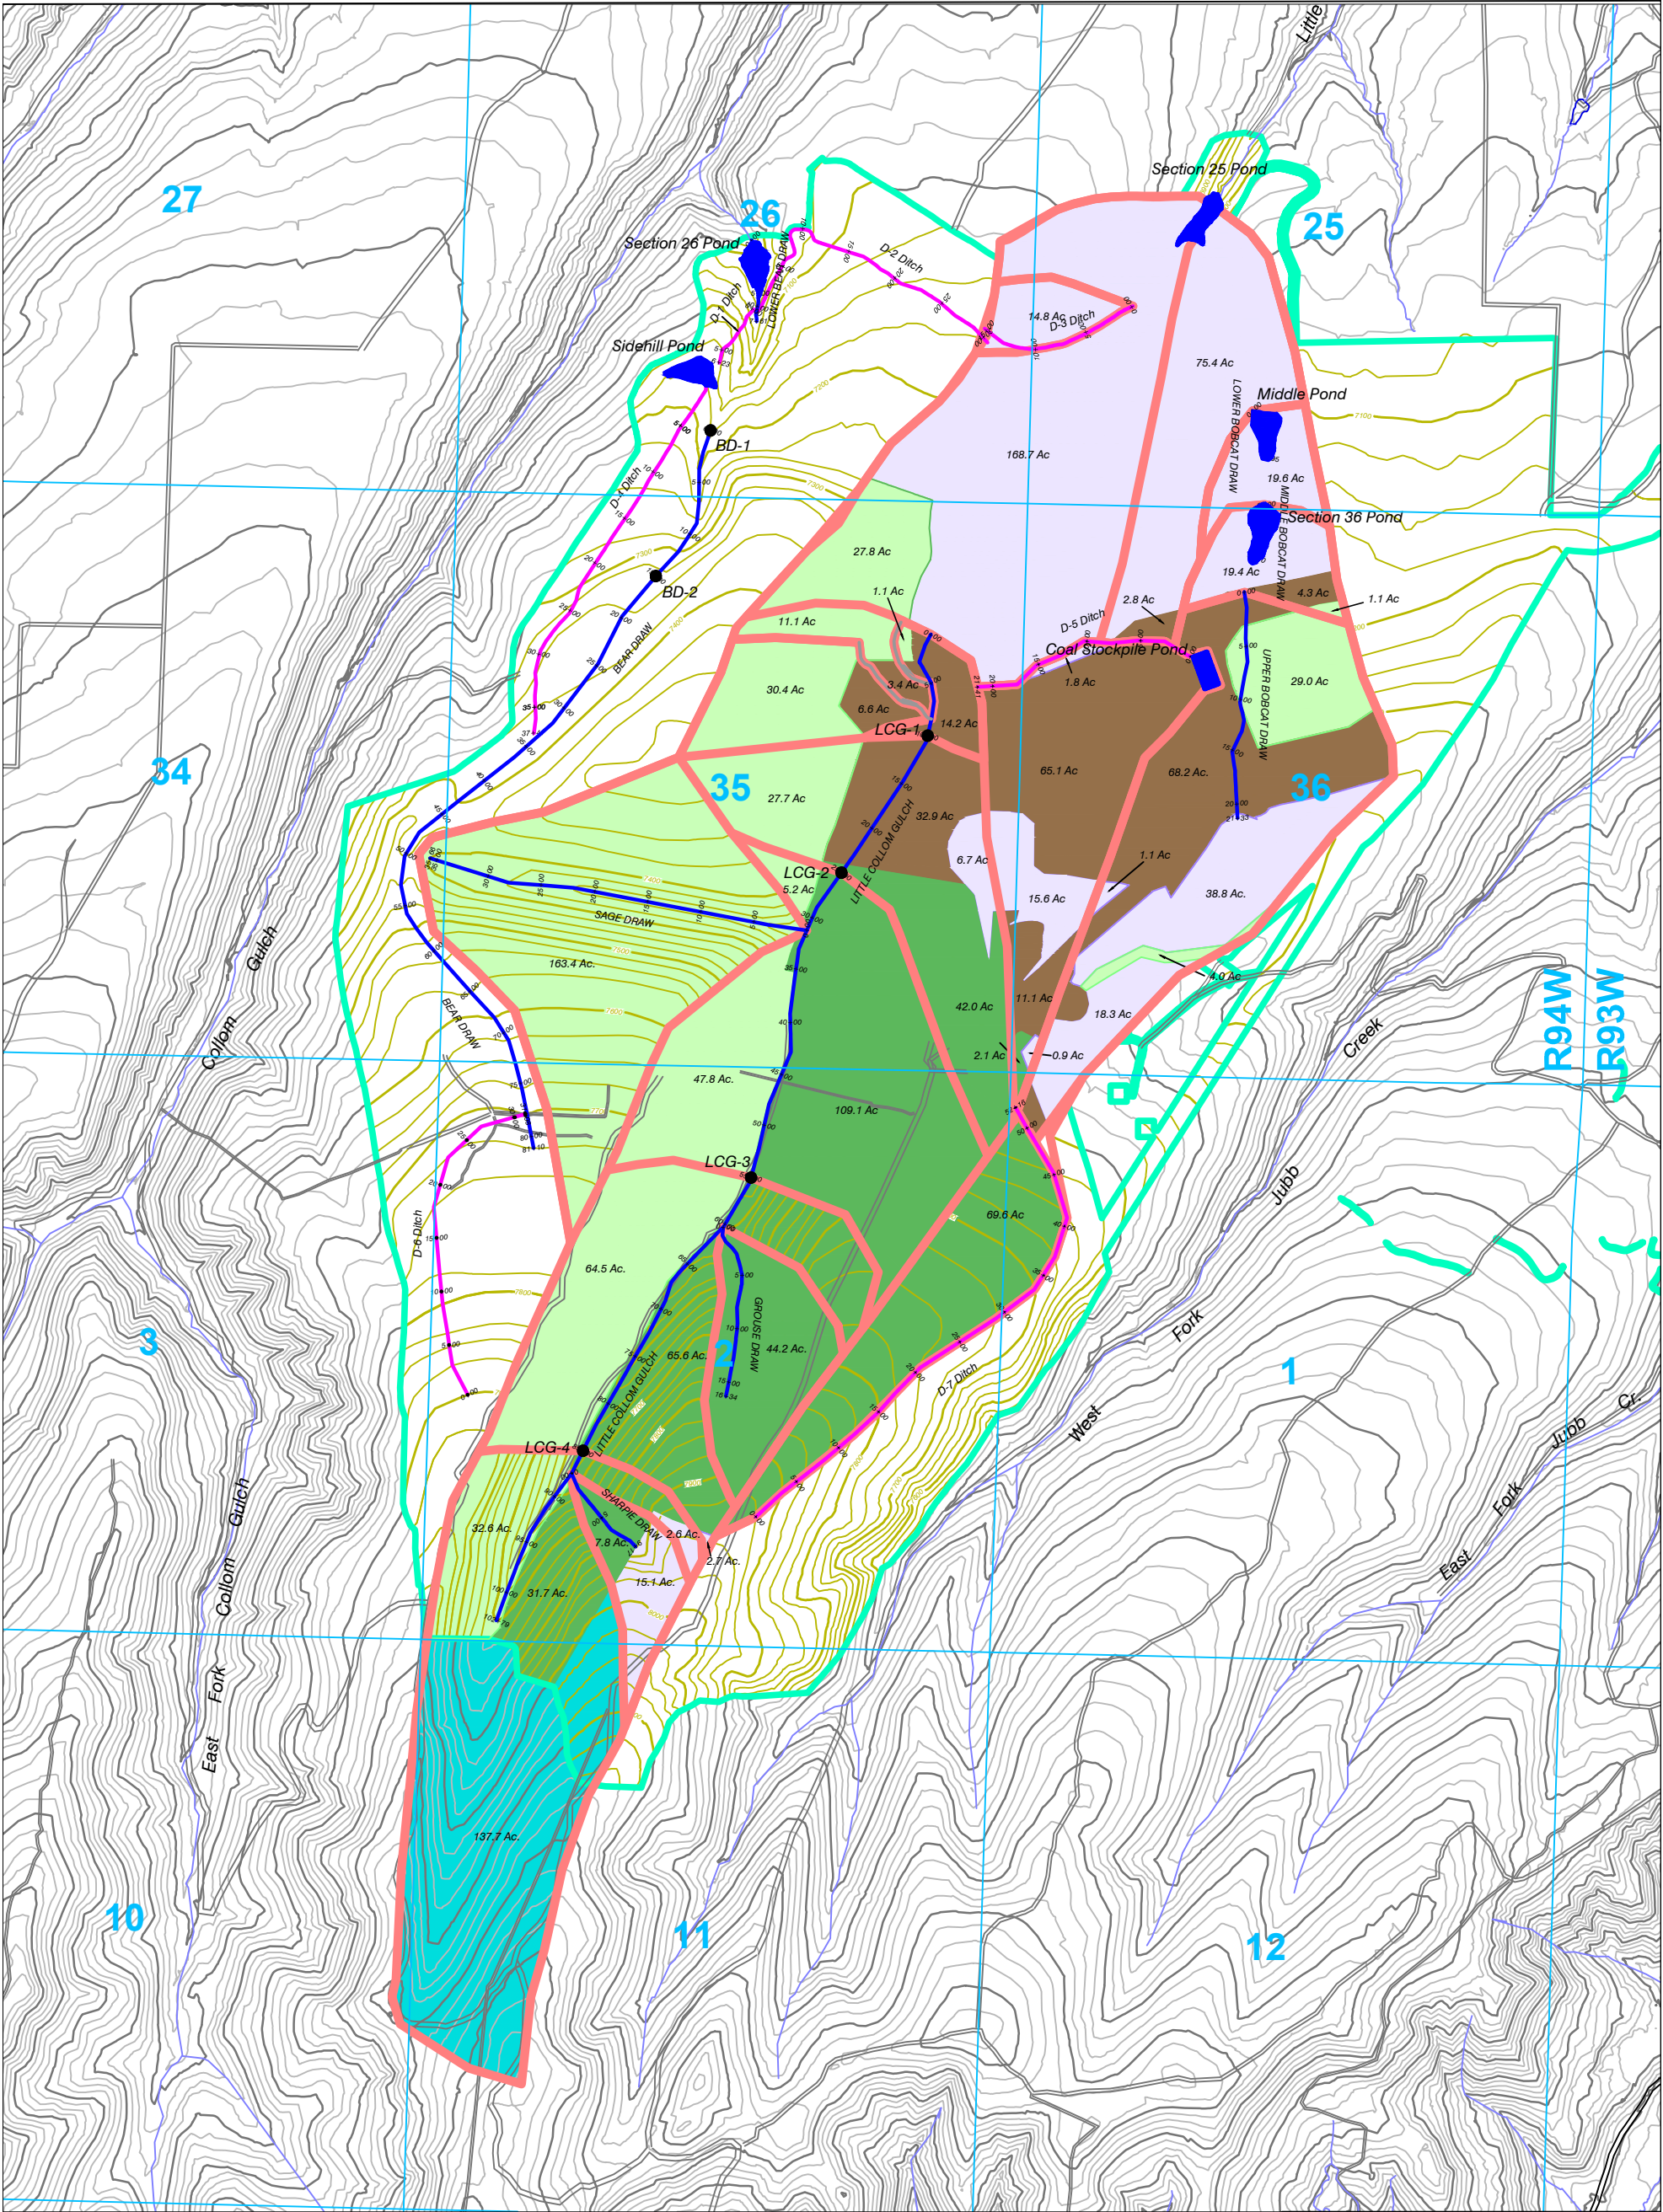

Legend

Township/Range

Post-Mine Channel - Permanent

Disturbance Boundary

Section 26 Pond Watershed Boundaries

Streams

Temporary Diversion Ditch

Stock Pond (Not Constructed to Date)

CN57 Undisturbed (Oak Brush)

CN47 Undisturbed (Sagebrush)

CN80 Topsoiled and Seeded

Sediment or Stock Pond (Constructed)

N

W

E

S

0'1500'3000'

CONTOUR INTERVAL 25 FT.
PMT Topography

Section 25 Pond
Watershed Areas Post Mining

COLOWYO

COAL COMPANY

SUPPLY • POWER • PRODUCTION • ENERGY

Colowyo Coal Company

6725 State Highway 15
Meeker, Colorado 81641

SCALE: 1" = 1500'

DATE: 4/25/22

DRWG. BY: Tony

APPROVED BY: Tony

DRWG. NO.

Figure Exh. 7-261-4

No.	REVISION	DATE	BY	CHK

Note: Please see Figure 7-231-5 for post-mine channels to be constructed when sediment ponds are removed.