


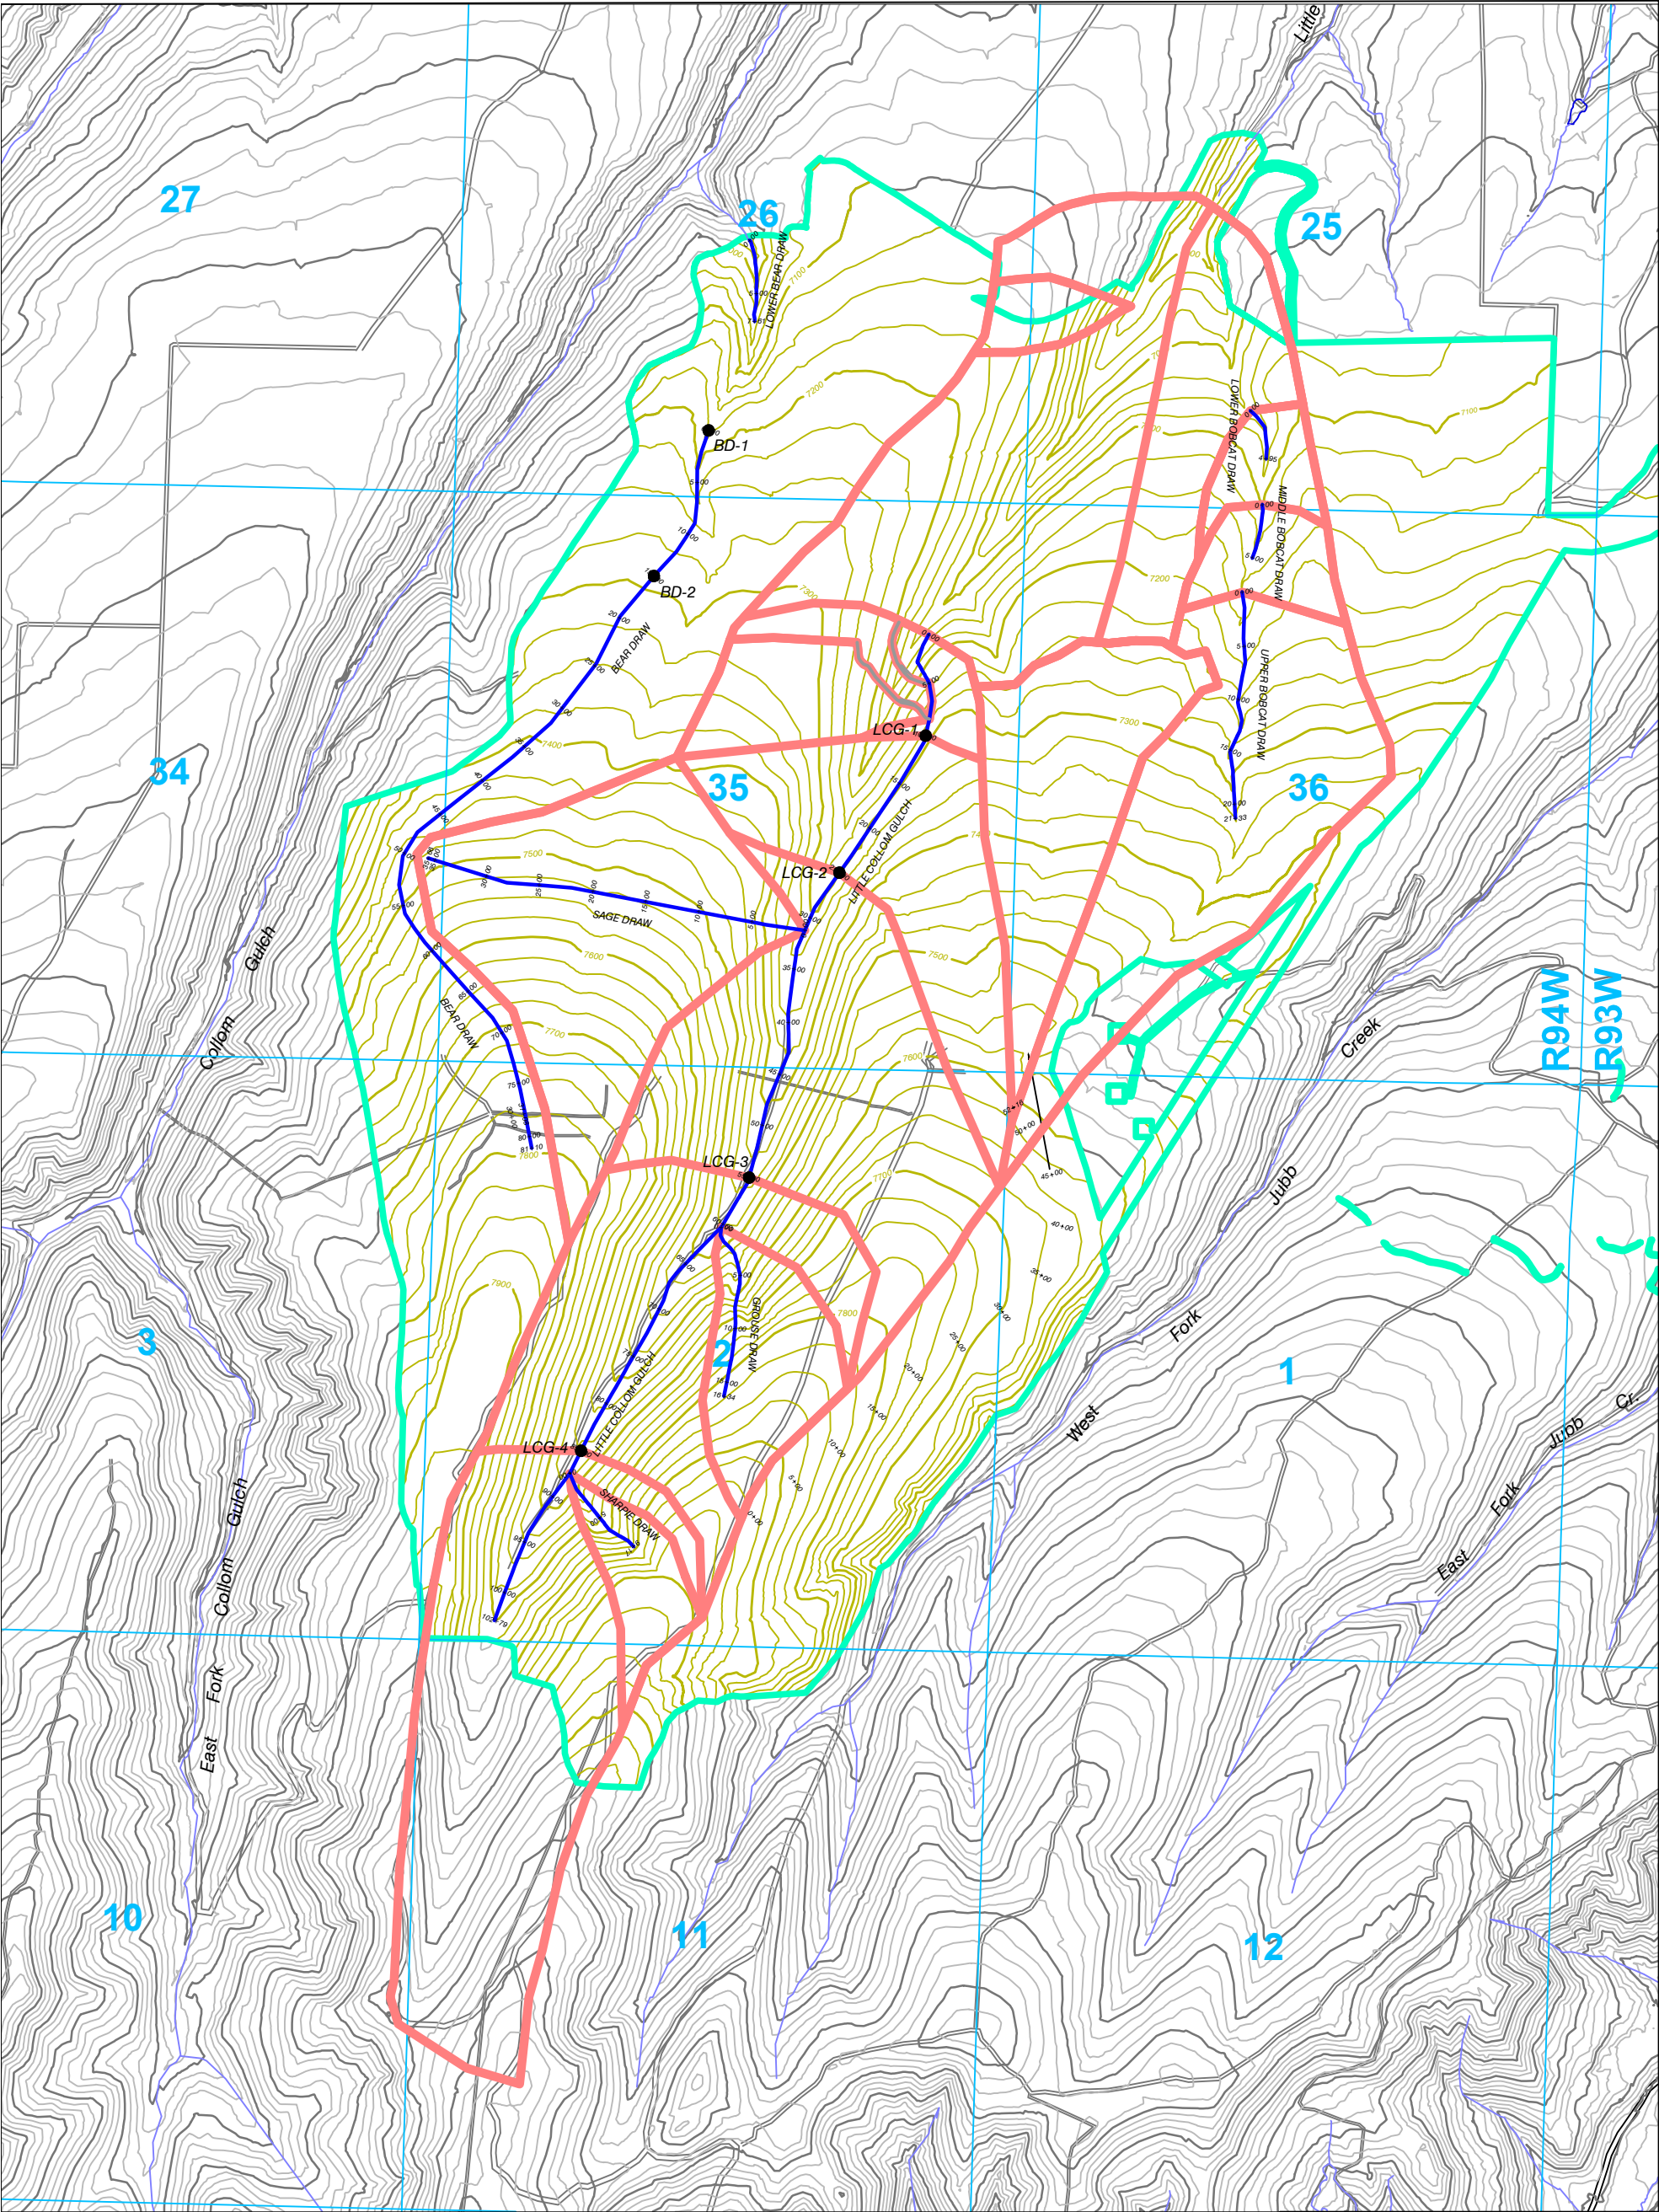

Legend

Township/Range

Post-Mine Channel - Permanent

Disturbance Boundary

Section 25 Pond Watershed Boundaries

Streams

Terrace Ditch

Stock Pond (Not Constructed to Date)

N

W

E

S

0'1500'3000'

CONTOUR INTERVAL 25 FT.
PMT Topography

Section 25 Pond

Post Mine Channels

COLOWYO

COAL COMPANY

SURETY • FORCE • PRODUCTION • ENERGY

Colowyo Coal Company

5725 State Highway 15
Meeker, Colorado 81641

SCALE: 1" = 1500'

DATE: 3/29/22

DRWG. BY: Tony

APPROVED BY: Tony

DRWG NO.

Figure Exh. 7-261-5

No.	REVISION	DATE	BY	CHK