


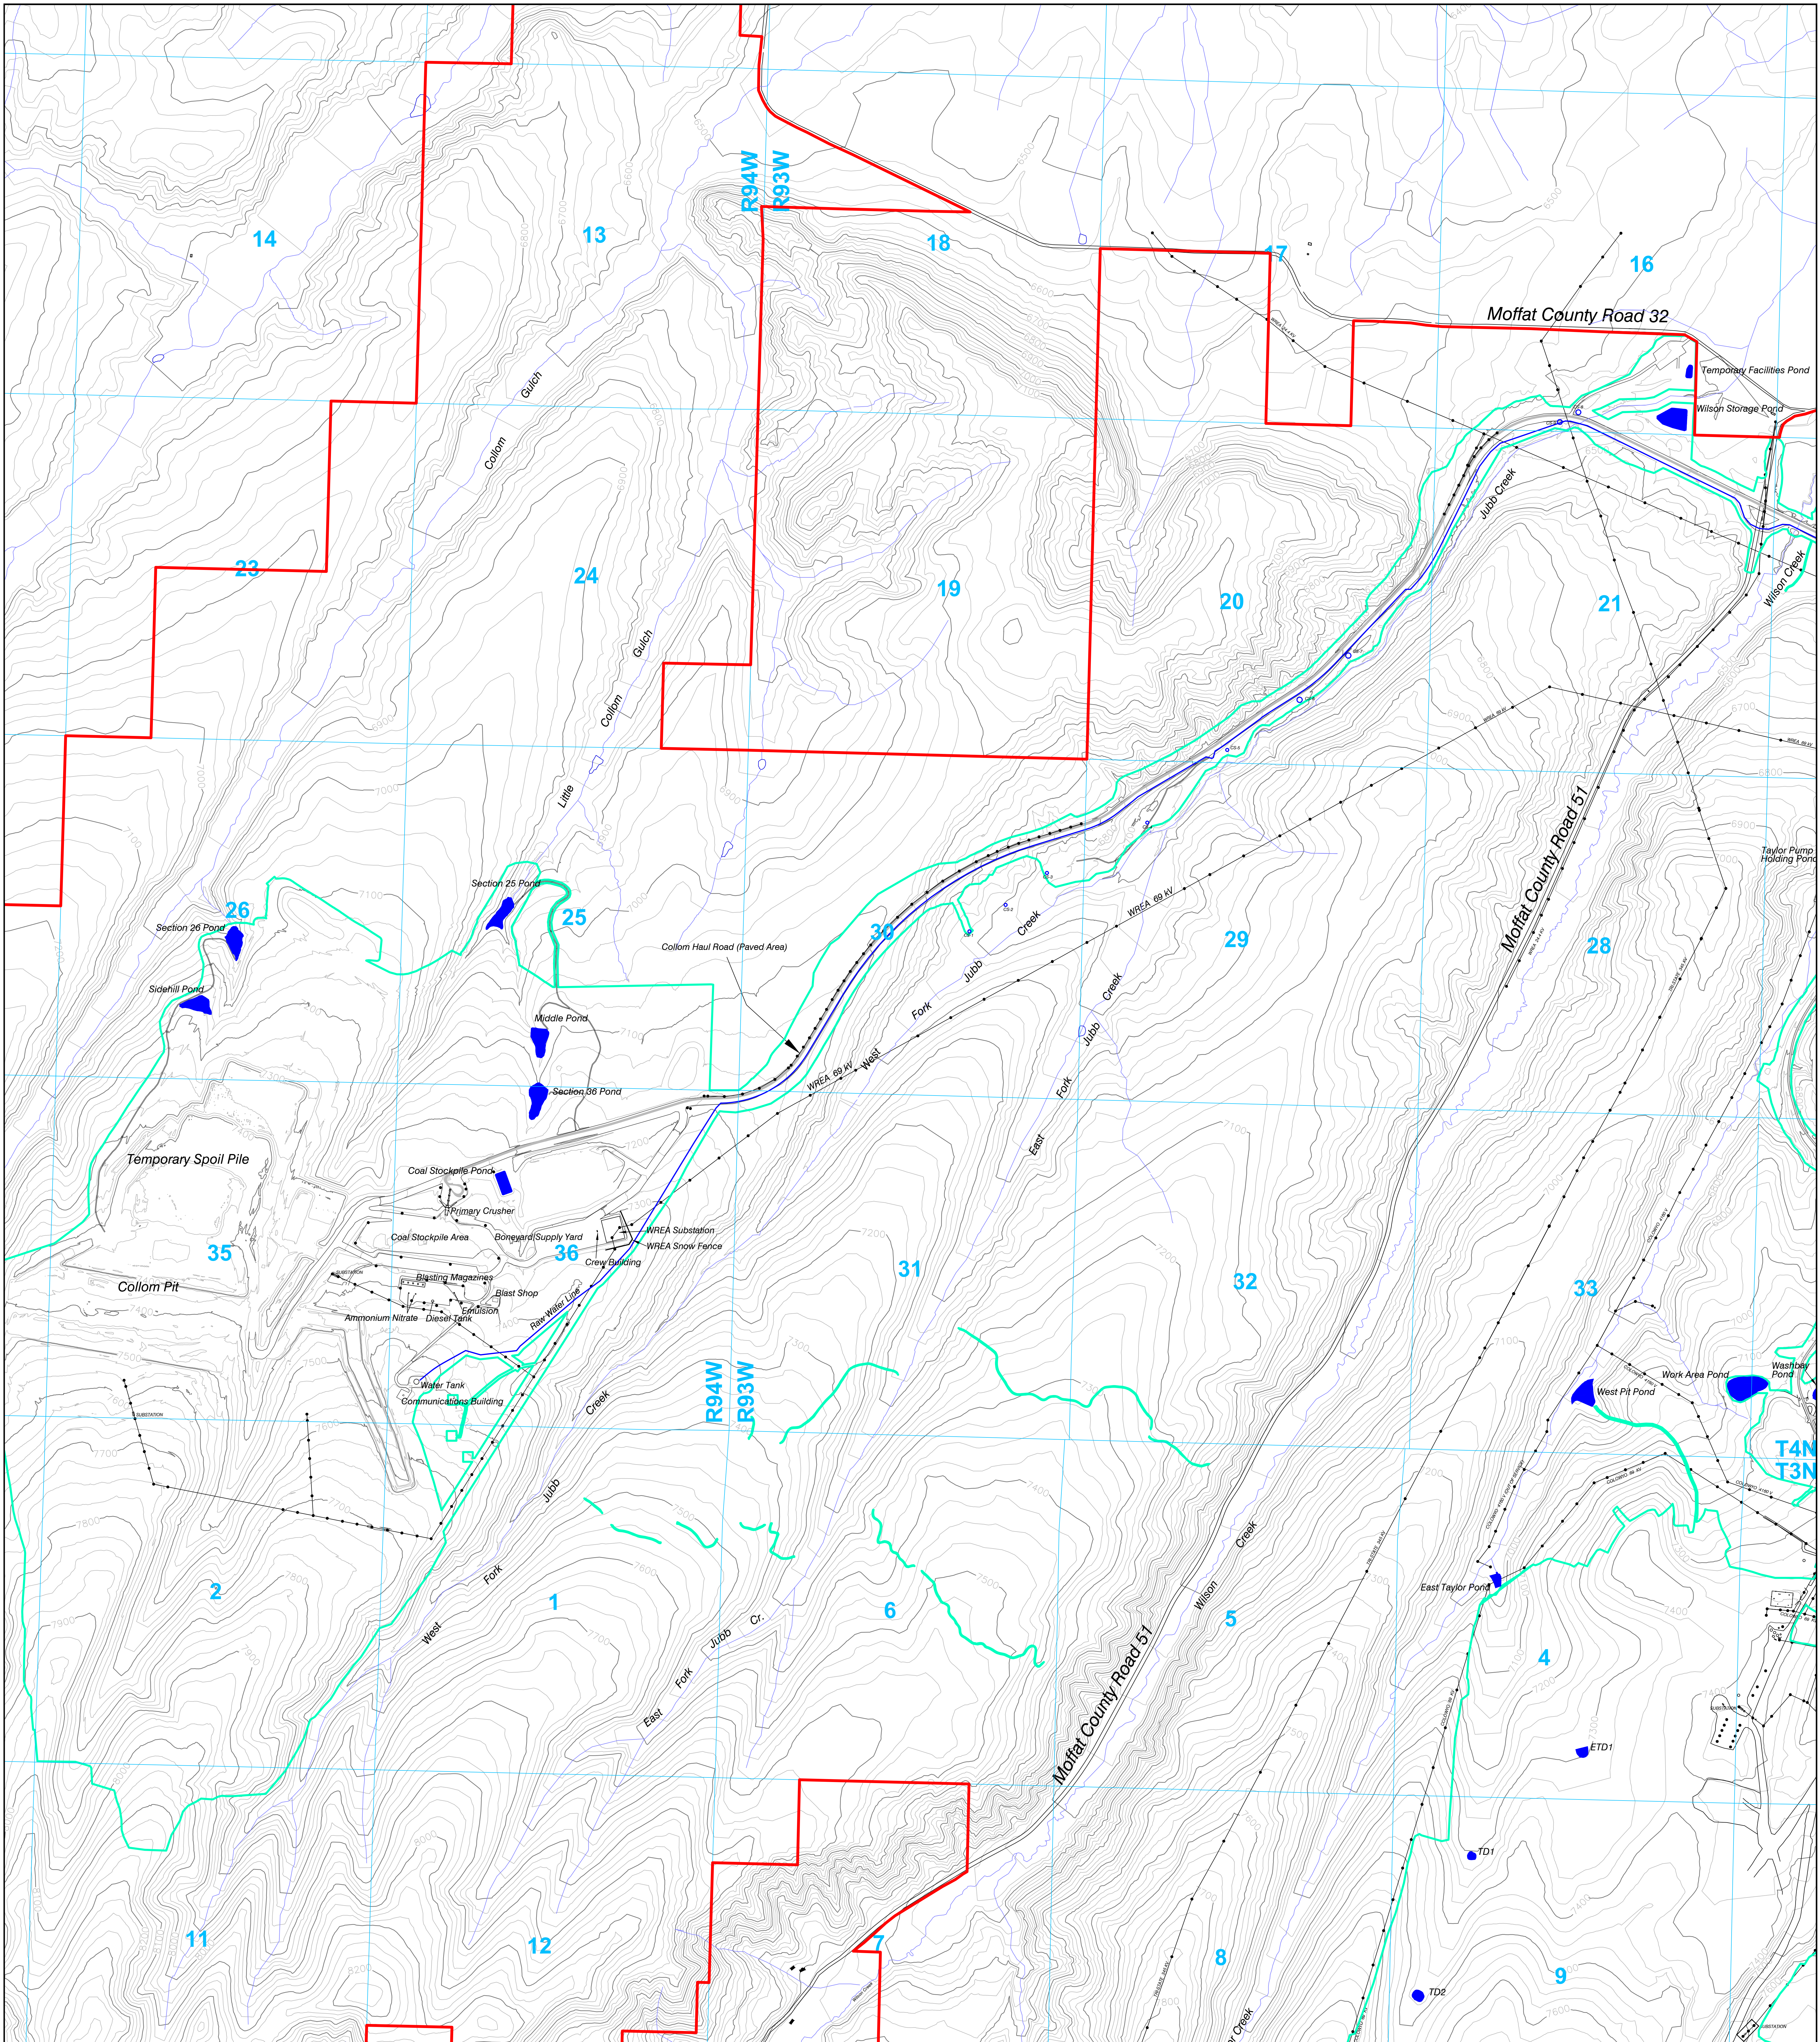

### LEGEND

- Permit Boundary
- Section Line
- Disturbance Boundary
- Streams
- Roads
- Power Line
- Light Pole
- Buildings or Structures
- Collom Haul Road (Paved Section)
- Raw Water Line
- Sediment Pond or Constructed Stockpond

### ENGINEERS CERTIFICATION

I, LEE E. SAMPSON, hereby certify that this map has been reviewed by me and is true and correct to the best of my knowledge and information, relying on information supplied by experts employed by Colowyo Coal Company or qualified consultants working for Colowyo Coal Company, and that I am a Professional Engineer licensed in Colorado as required by the provisions of C.R.S. 12-26-101 through C.R.S. 12-26-119. IN WITNESS WHEREOF, I have hereunder set my hand and affixed my seal.

### STRUCTURES AND FACILITIES

SCALE: 1" = 800'  
DATE: 3/31/22  
DRWG. BY: JQNY  
APPROVED BY:  
DRWG NO. MAP 22B

| No.    | REVISION                                                            | DATE     | BY   | CHK |
|--------|---------------------------------------------------------------------|----------|------|-----|
| TR-121 | Added Collom Pit Power Distribution<br>Revised Disturbance Boundary | 6/19/18  | Tony | AA  |
| MR-192 | Added Power Poles for Wildlife Lighting                             | 9/18/18  | Tony | AA  |
| MR-212 | Added Crew Building, Removed Collom Pit Contours                    | 11/20/19 | Tony | AA  |
| MR-225 | Added Diesel Tank                                                   | 10/26/20 | Tony | AA  |
| TR-154 | Removed Collom Facilities & Updated Topography                      | 4/28/22  | Tony | AA  |