



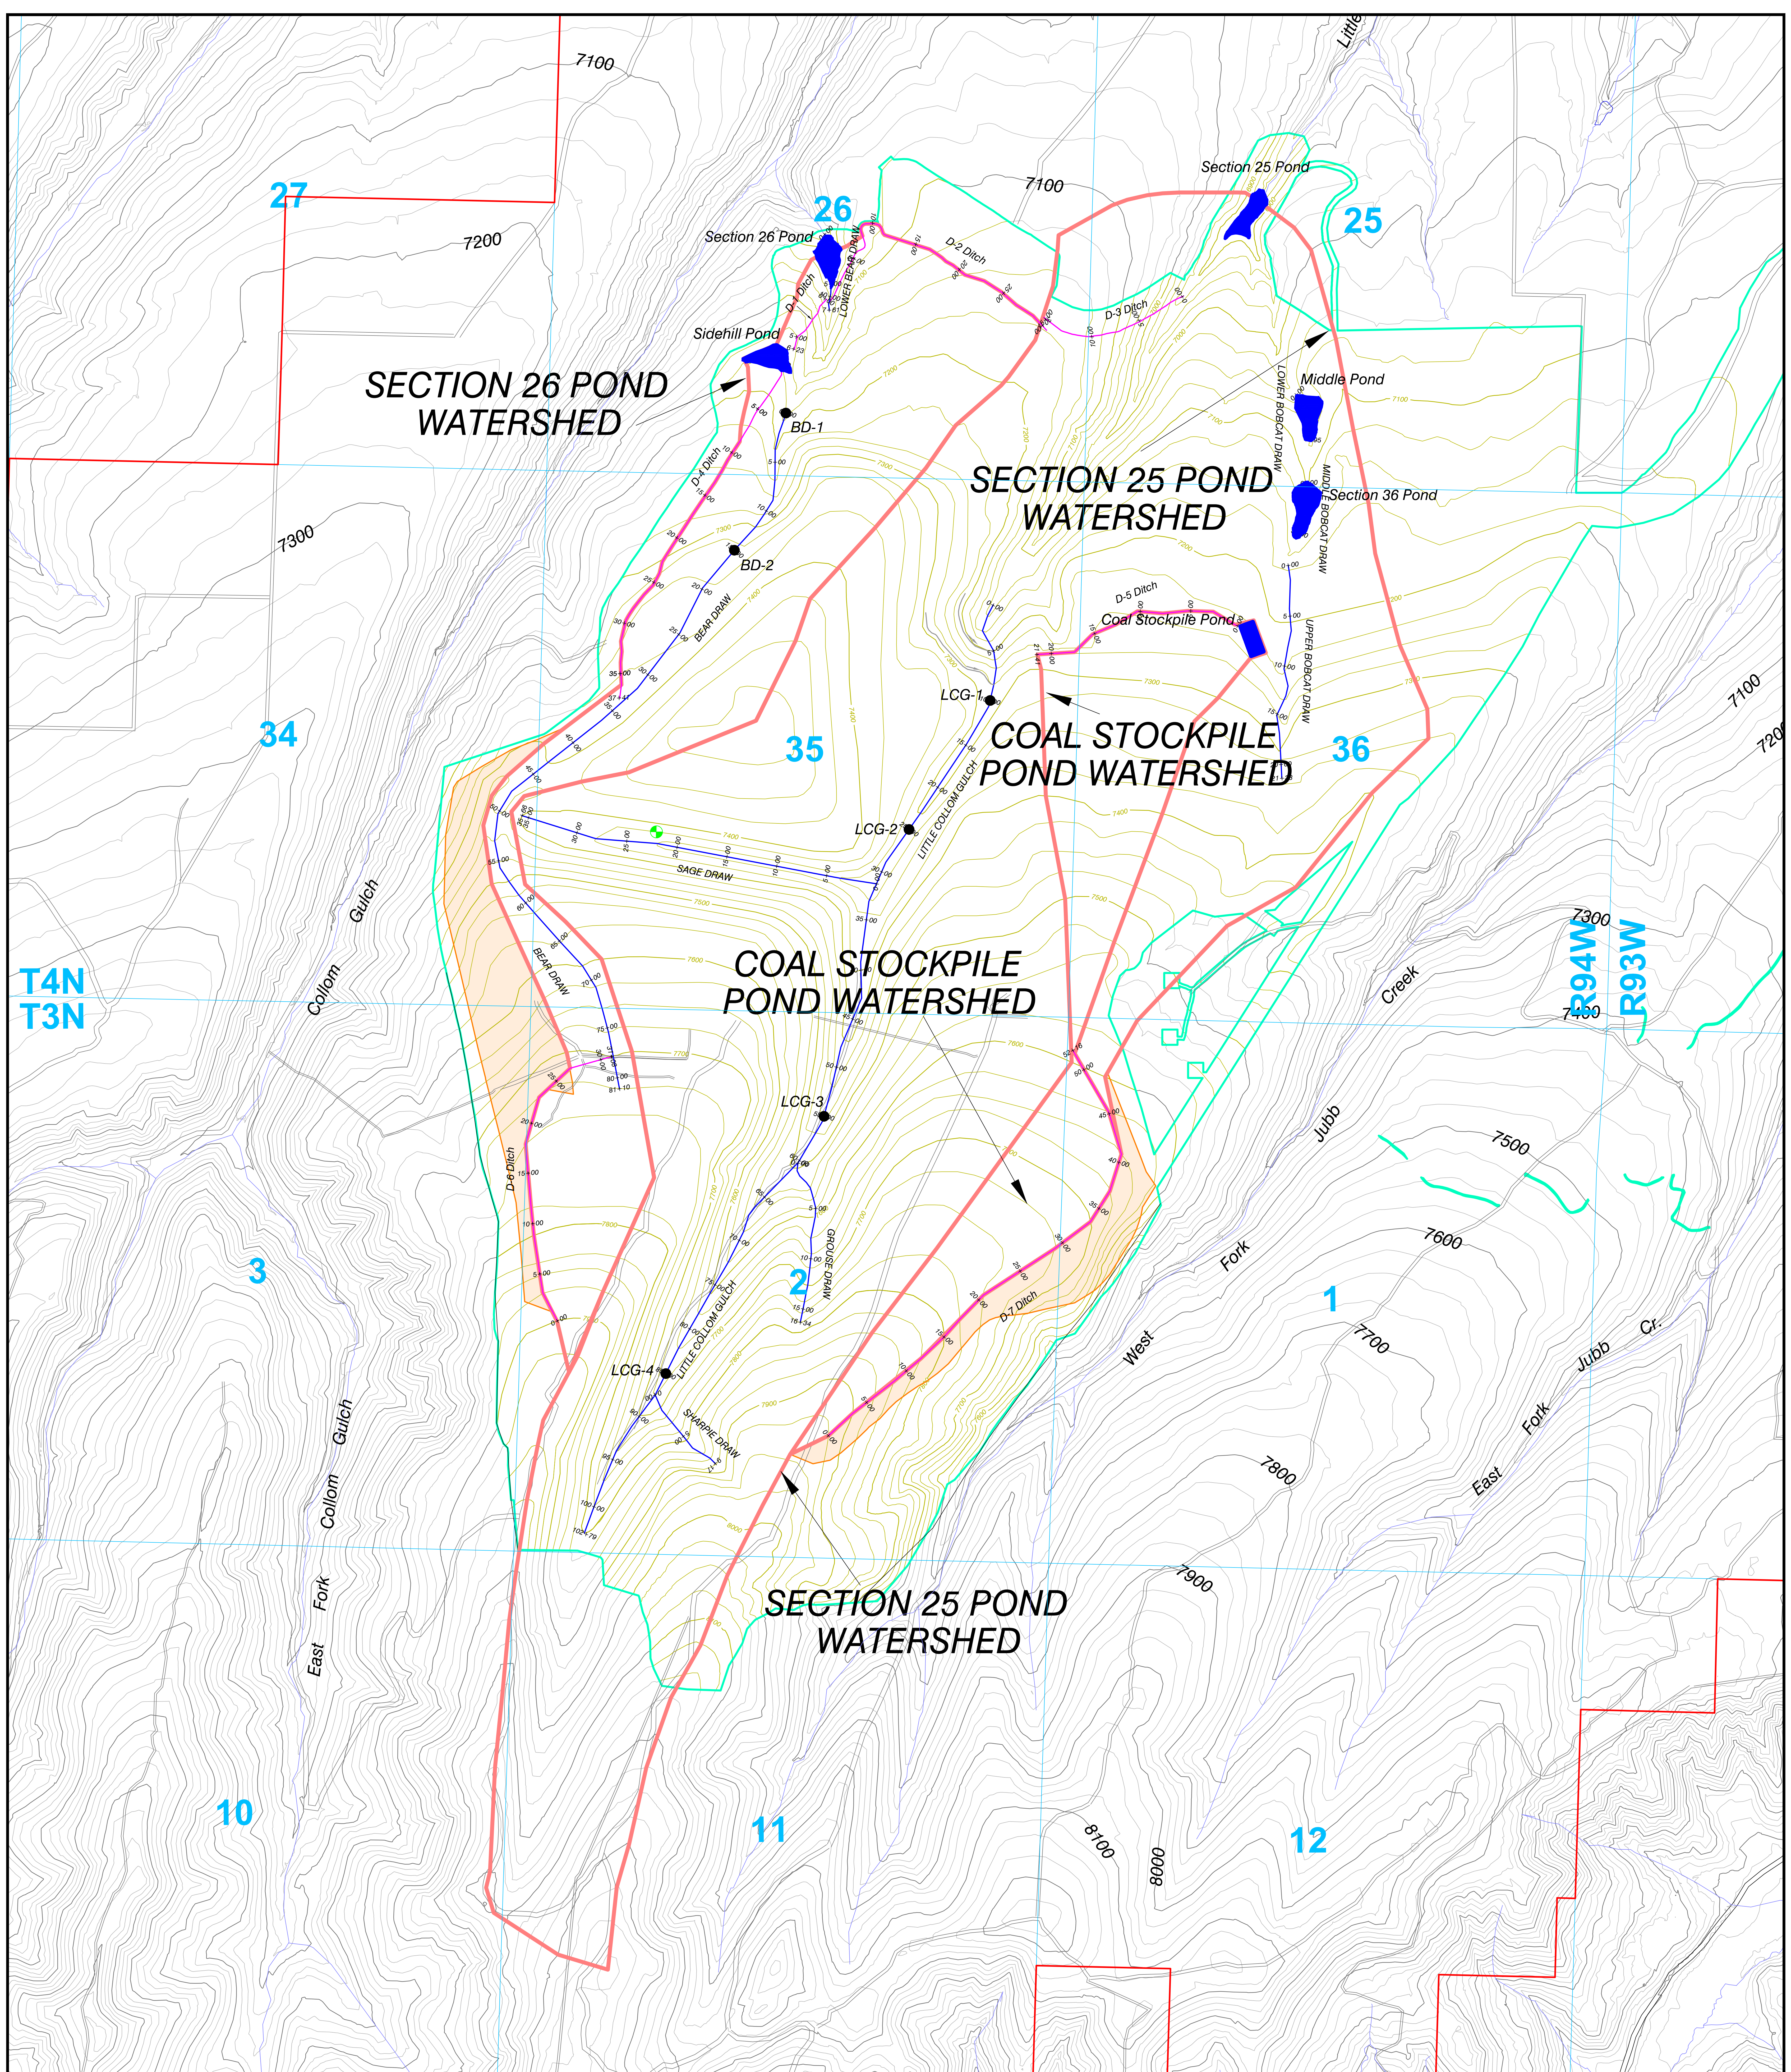


LEGEND

- | | | | |
|--|-----------------------------|--|--|
| | Permit Boundary | | Perimeter Area Sediment Control Techniques (See Exhibit 7-23H) |
| | Postmining Contour | | Backfill Well Location |
| | Terrance Ditch | | Sediment Pond |
| | Drainage Boundary | | Stock Pond (Future Construction) |
| | Disturbance Boundary | | |
| | Permanent Post Mine Channel | | |
| | Temporary Channel | | |
| | Roads | | |

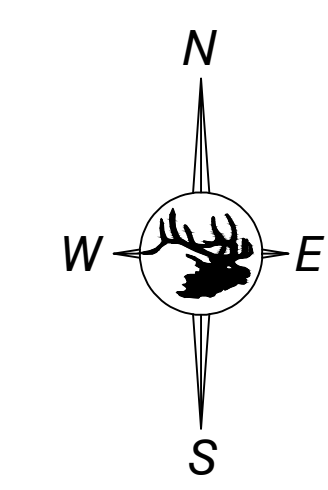

CONTOUR INTERVAL 25 FT.
June 2021 Topography

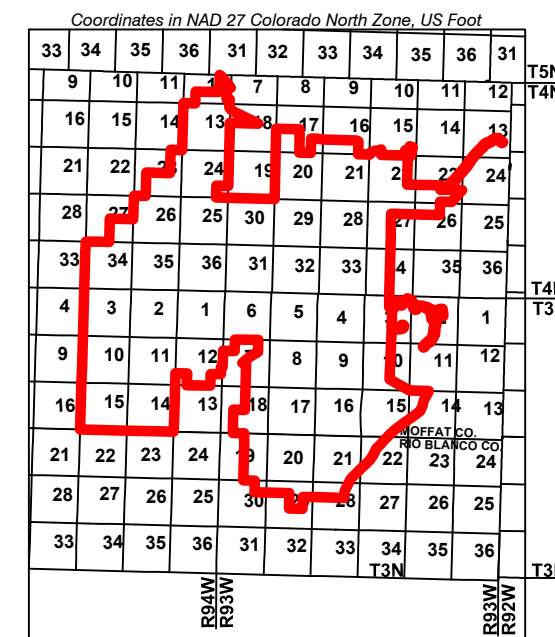

ENGINEERS CERTIFICATION
I, LEE E. SAMPSON, hereby certify that this map has been reviewed by me and is true and correct to the best of my knowledge and information, relying on information supplied by experts employed by Colowyo Coal Company or qualified consultants working for Colowyo Coal Company, and that I am a Professional Engineer licensed in Colorado as required by the provisions of C.R.S. 12-25-119, IN WITNESS WHEREOF, I have hereunder set my hand and affixed my seal.



WATERSHED BOUNDARIES FOR HYDROLOGIC MODELING
Collom Area



Colowyo Coal Company
5711 State Highway 51
Monte, Colorado 81401

SCALE: 1" = 500'
DATE: 5/26/06
DRAWN BY: TCP-RWF/ESI
APPROVED BY:
DRWG NO.

Map 41B

No.	REVISION	DATE	BY	CHK
PR-04	Updated PMT data, revised postmine channels, small area exemption areas, legend edits	11/09/15	TCP	AA
FR-118	Updated Perimeter Sediment Control Area	11/02/19	Tony	Tony
FR-154	Updated PMT, Watershed Boundaries, Permanent Channels, and Temporary Channels	4/28/22	Tony	LES