


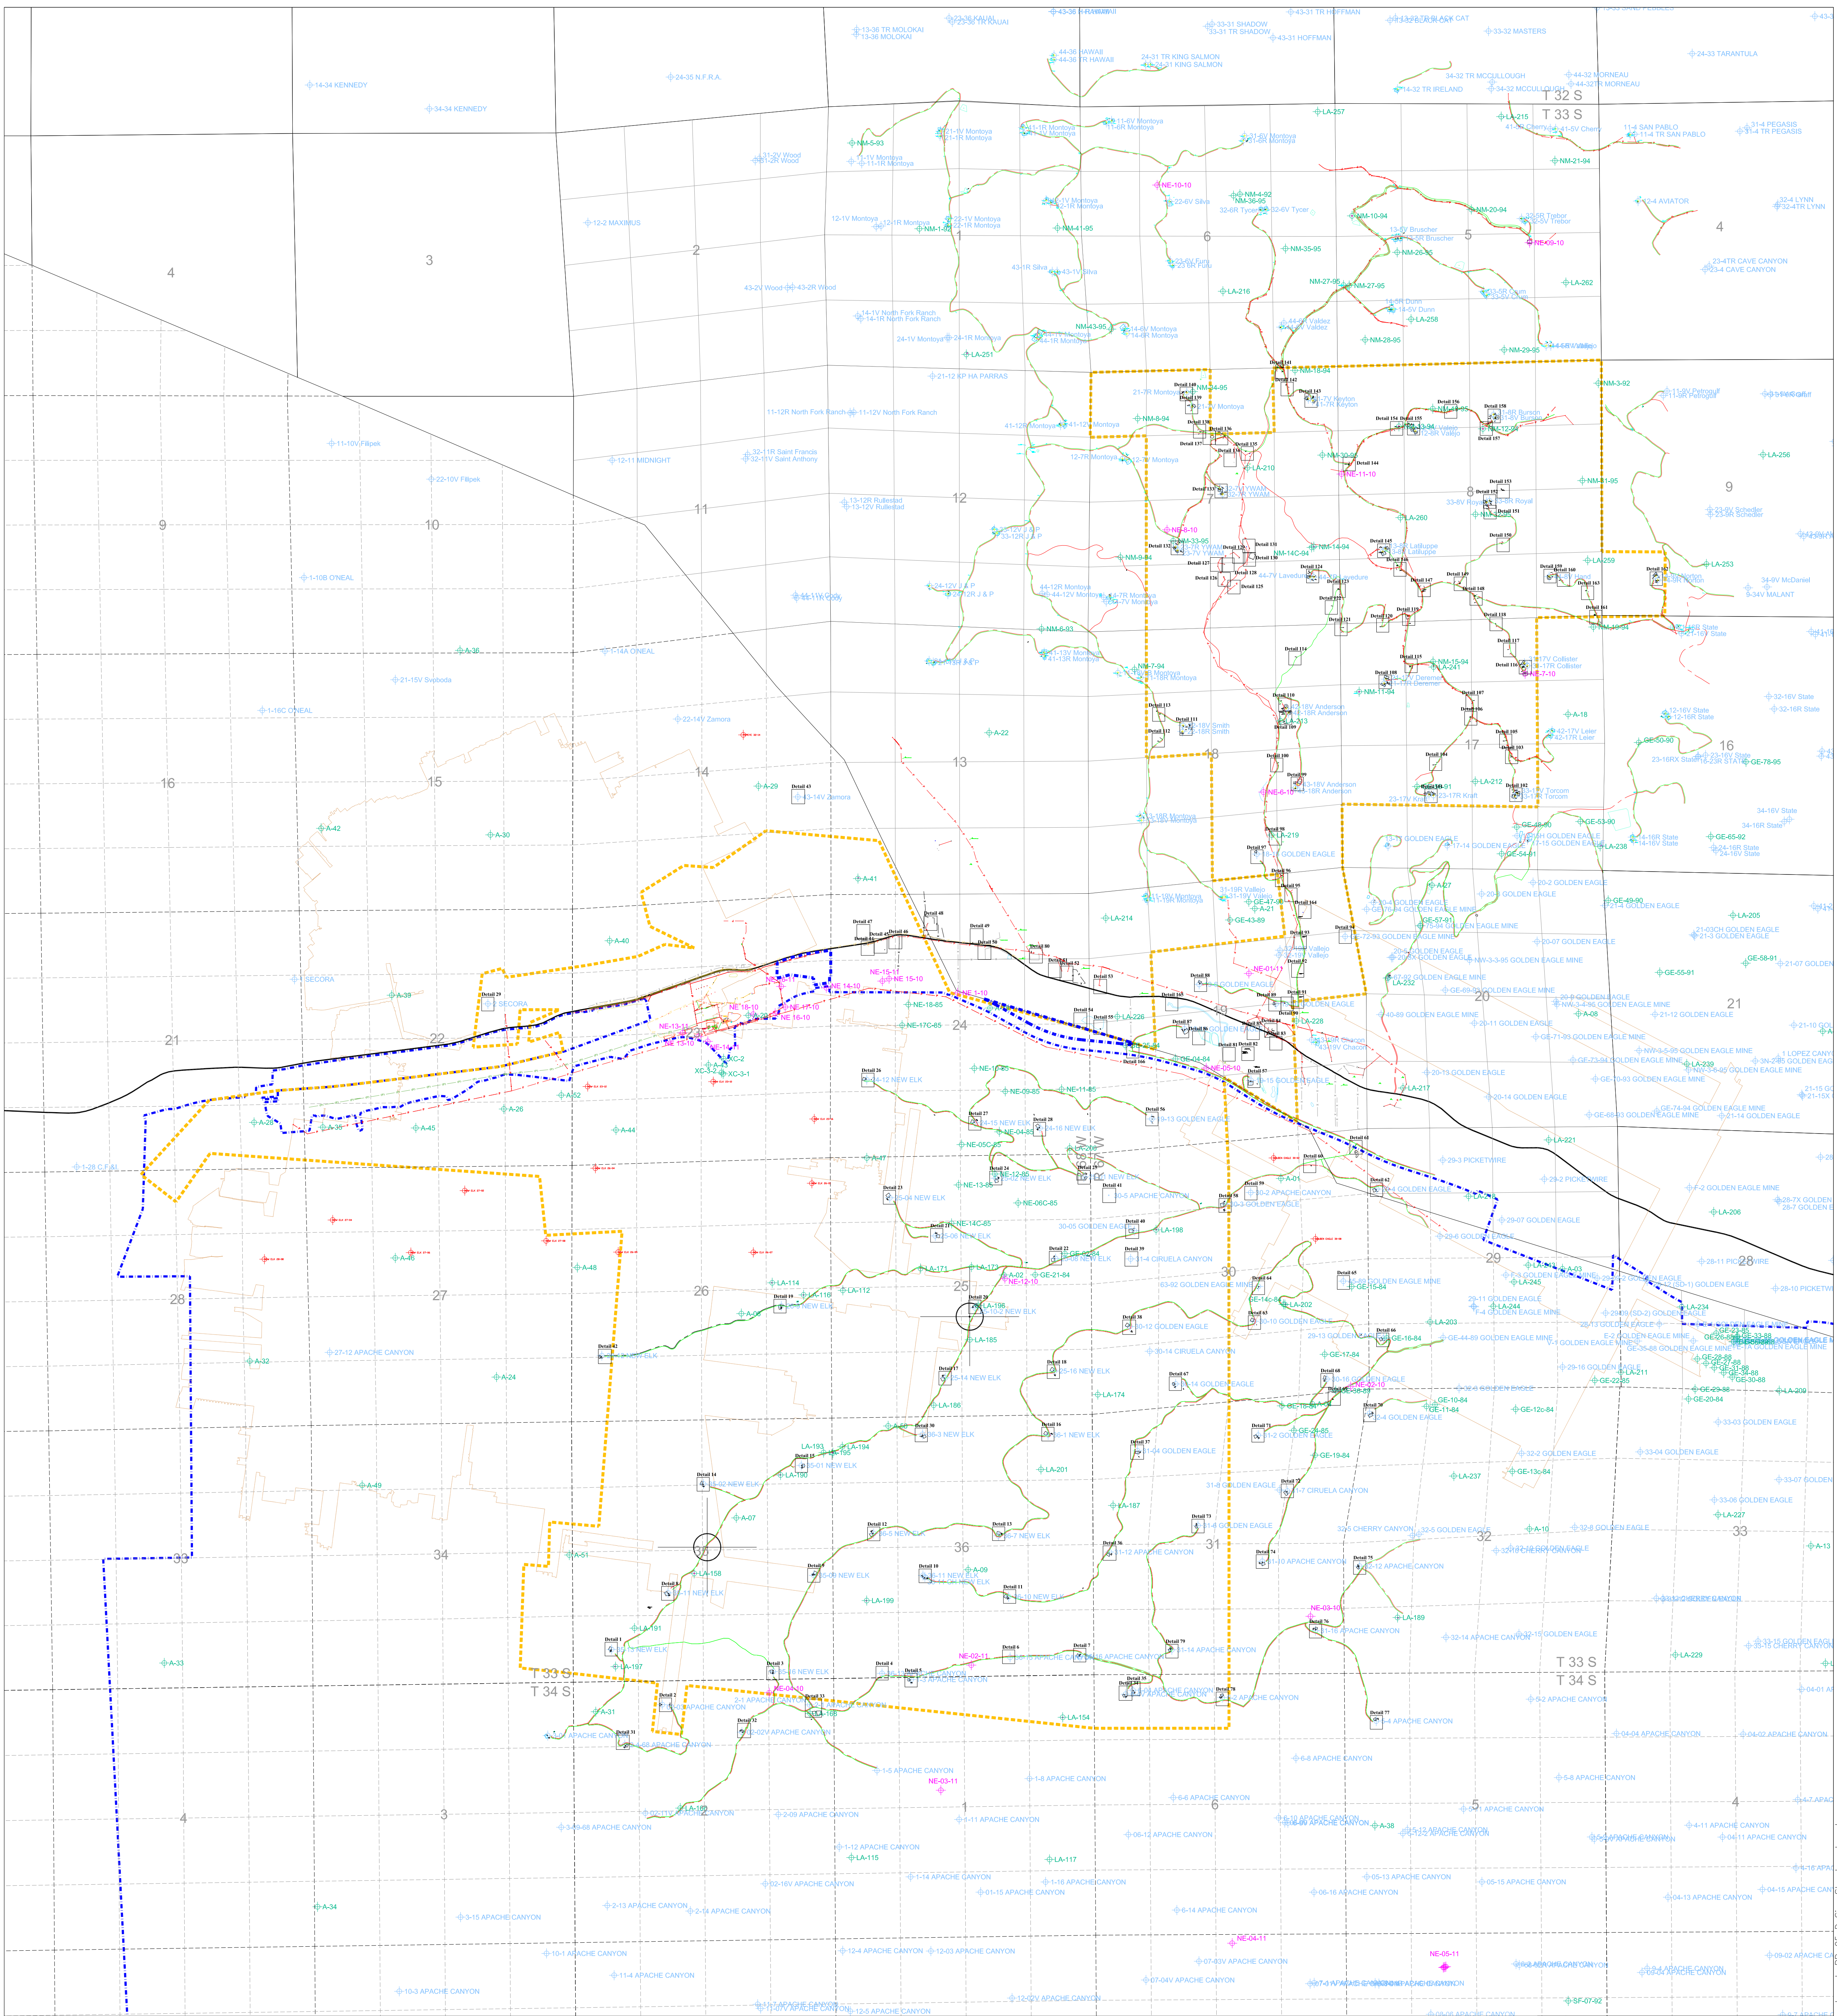

Legend

- Permit Boundary
- Historical Workings (outline only—no detail shown)
- Section
- Bosque del Oso Boundary
- Exploration Hole
- Oil and Gas Wells
- Exploration Core Hole (AA1)
- Highway
- Detail Area (See Map 20, Sheets 2 through 7)
- Barbed Wire Fence
- Powerlines
- Renewable/Non-Renewable Resource Boundary

Field Locations Key (surface)*

- Centerline Road
- Water Line
- Gas Line
- *Field Location Survey as of 1-27-2012

Notes:

- Location survey from Terry Surveying updated/inserted 1-27-2012
- Surface contours generated from 7.5 minute digital elevation models (C.I. = 20 ft)
- Detail of Mine Site Facilities: see Map 11 Sheet 1–3, and Map 12

Information presented on this map has been reviewed by me and is accurate to the best of my knowledge and information.

New Elk Mine Structure Inventory Map—Overall

DESIGNED BY: *
DRAWN BY: RJL/SWF/ETC

DATE: 10-7-2021
SCALE: AS SHOWN

PERMIT MAP PR-05
Map 20-Sheet 1



0 1400 ft 2800 ft 3200 ft

Map Grid—State Plane Zone 0503 NAD83

Date PE# Signature