


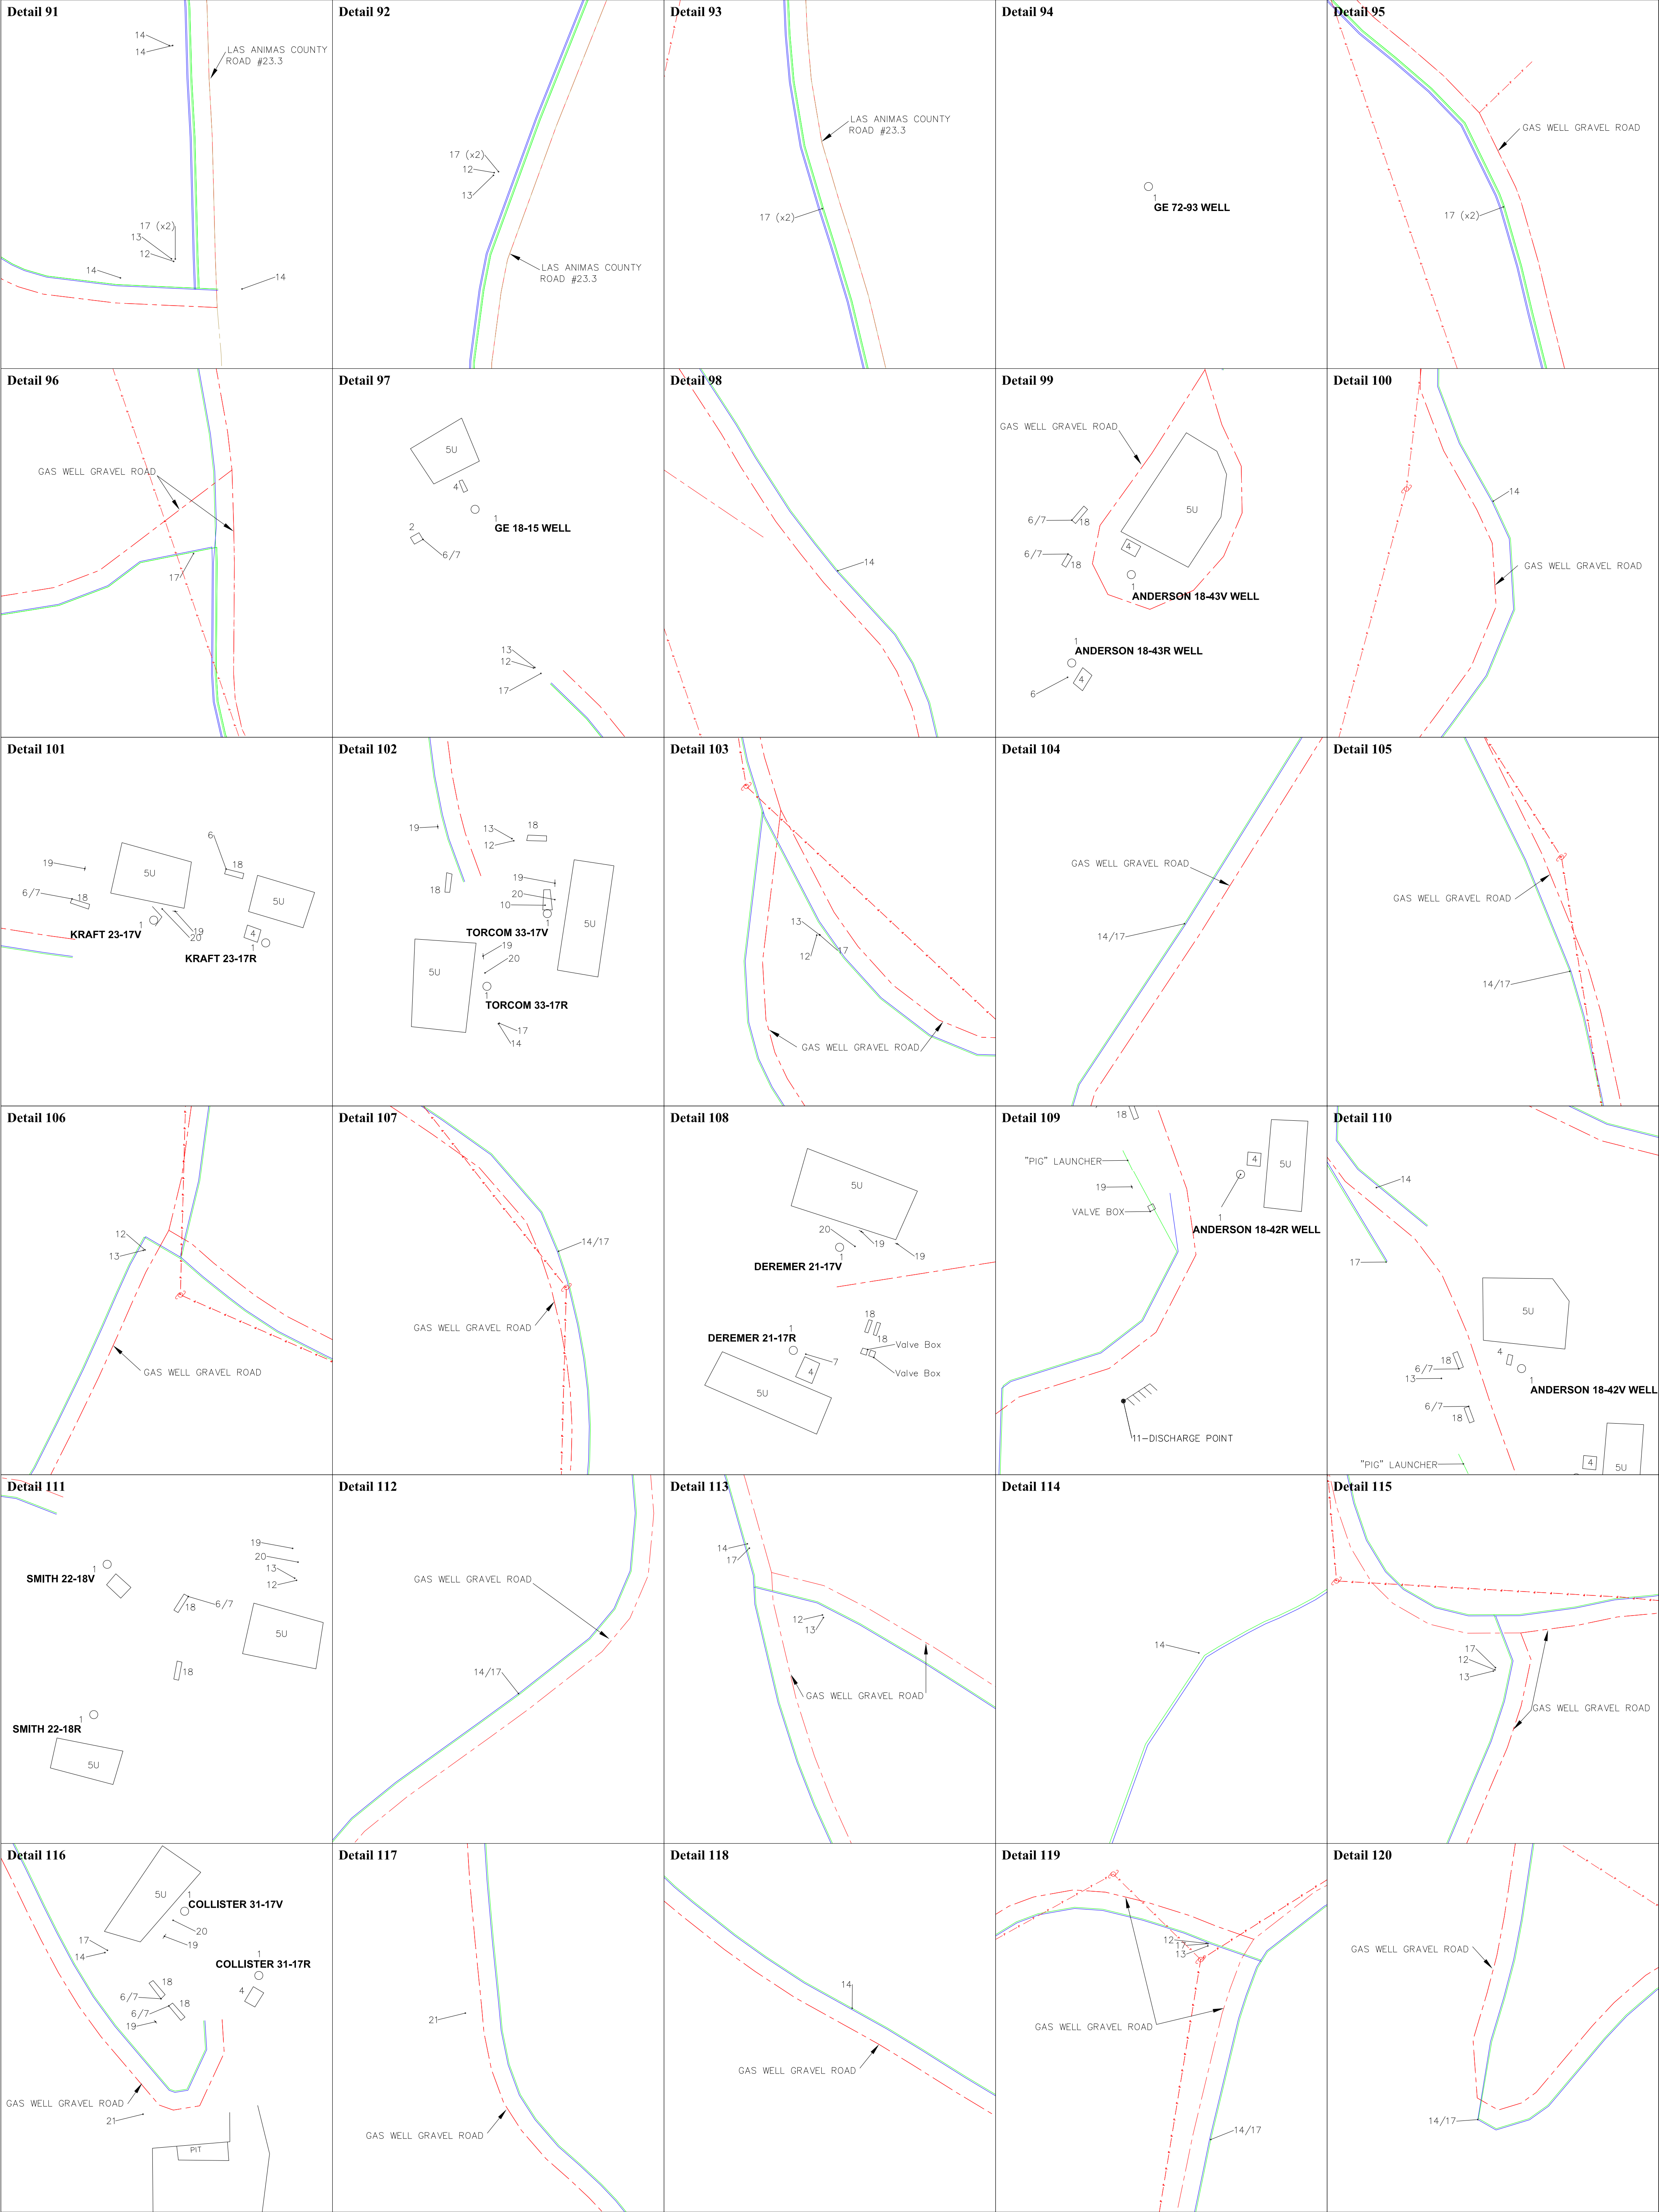

Legend

1 Gas Well	12 Water Valve
2 Separator	13 Gas Valve
3 Liquid Ring (Compressor)	14 Gas Line Drip
4 Pump Motor	15 Fuel Gas Valve
5 Water Disposal Pit	16 Gas Blow-off Valve
L = Plastic Lined	17 Gas Line Test Station
U = Unlined	18 Meter House
6 Solar Panel	19 Electrical Panel/Meter
7 Scada Tower/Antenna	20 Electrical Outlet (Power for Well)
8 Produced Water Tank	21 Electrical Transformer
9 Methanol Tank	
10 Pump Jack	
11 Water Discharge Point	

Key—Pipelines

	Diameter
	Type
	NG = Natural Gas
	W = Water
	U = Underground

Key—Buildings

	Type of Structure
	WF = Wood Frame
	B = Brick
	BK = Concrete/Cinder Block
	S = Stucco
	S/BK = Stucco over Concrete/Cinder Blocks
	M = Mobile or Manufactured House on Jacks
	Type of Foundation
	Slab = Slab Foundation
	F = Concrete Foundation
	Rx = Rock Foundation
	D = Dirt Floor/No Foundation
	J = Jacks on Concrete ties, under Manufactured House

Field Locations Key (surface)*

	Centerline Road
	Water Line
	Gas Line
	Barbed Wire Fence
	Powerlines
	Power/Utility Pole

*Field Location Survey as of 1-27-2012

Information presented on this map has been reviewed by me and is accurate to the best of my knowledge and information.

Date	PE#	Signature
------	-----	-----------

Rev	Description	By	Date
1	PR-05 updated boundary, created new detail locations	ETC	10/7/21

New Elk Mine Structure Inventory Map—Detailed Locations

DESIGNED BY: *
DRAWN BY: SMVF/ETC

DATE: 10-8-2021
SCALE: AS SHOWN

PERMIT MAP PR-05
Map 20-Sheet 5

JOB NO.: 723-01 ACAD FILE: Map_20_Elk_Base_Map_PR-05.dwg; Layout: Map 20 Sheet 5