


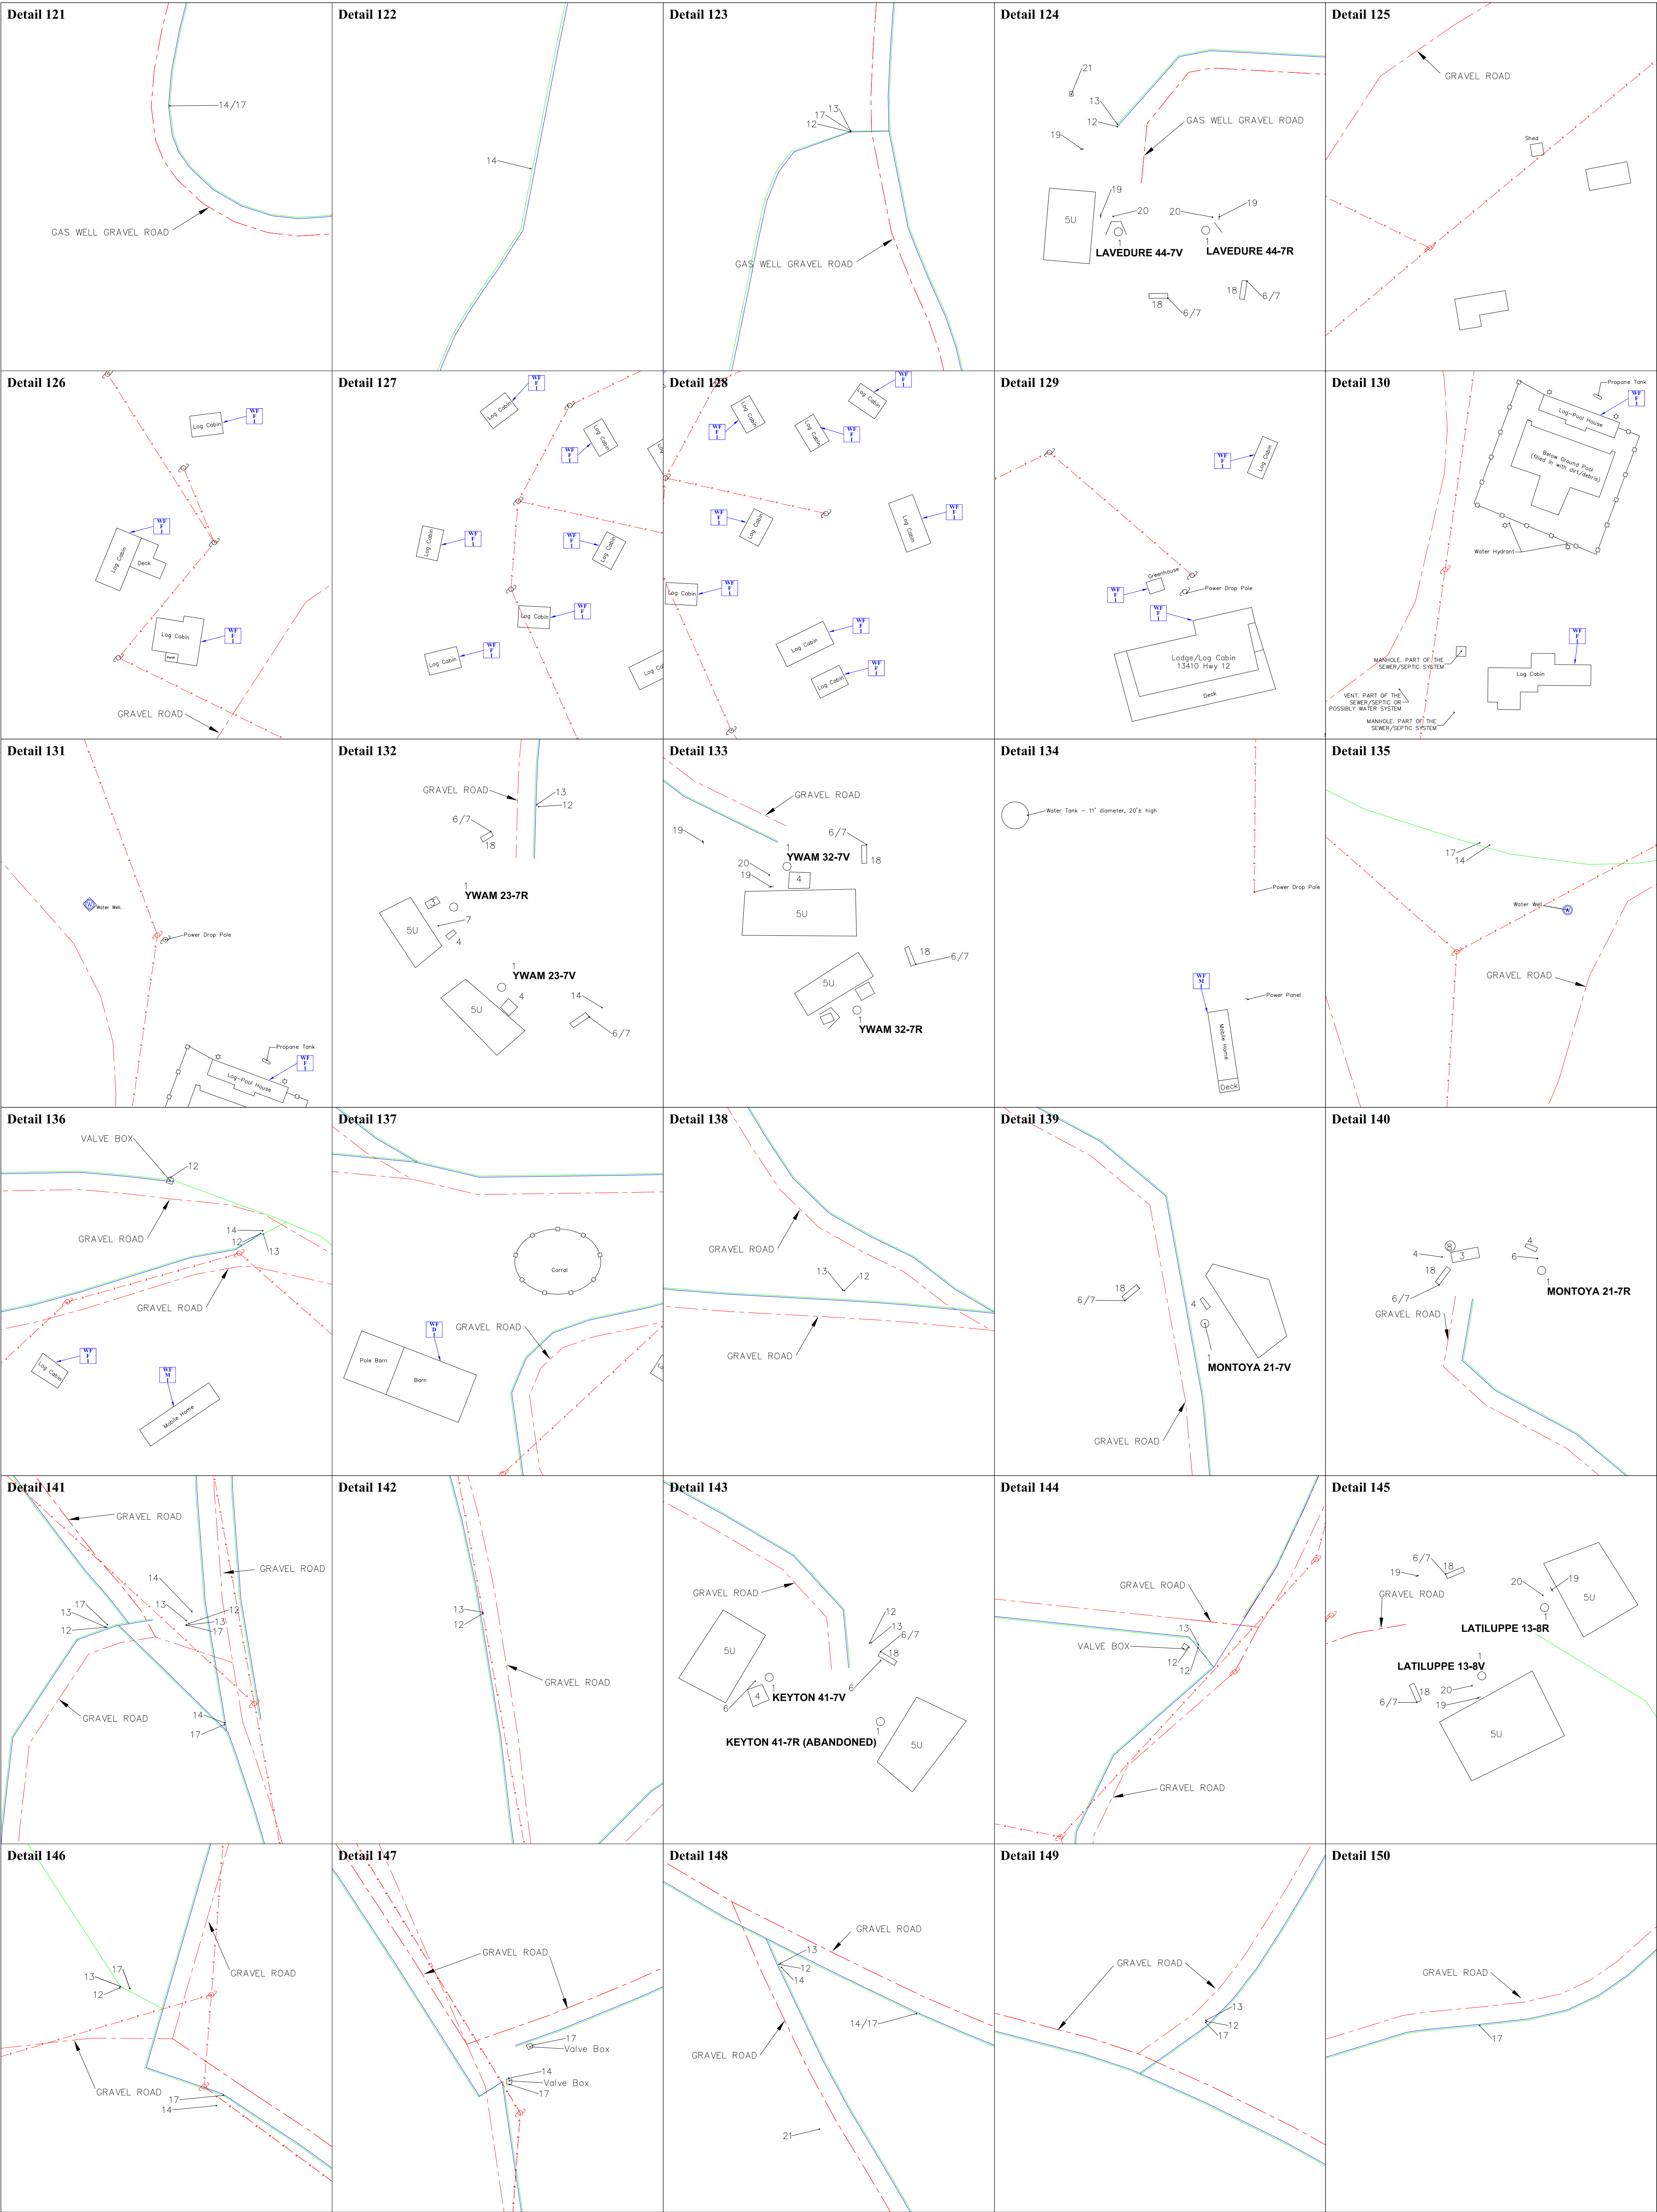

Legend

1 Gas Well	12 Water Valve
2 Separator	13 Gas Valve
3 Liquid Ring (Compressor)	14 Gas Line Drip
4 Pump Motor	15 Fuel Gas Valve
5 Water Disposal Pit	16 Gas Blow-off Valve
6 Solar Panel	17 Gas Line Test Station
7 Scada Tower/Antenna	18 Meter House
8 Produced Water Tank	19 Electrical Panel/Meter
9 Methanol Tank	20 Electrical Outlet (Power for Well)
10 Pump Jack	21 Electrical Transformer
11 Water Discharge Point	

Key—Pipelines

12 NG	Diameter
NG	Type
W	Natural Gas
U	Water
U	Underground

Key—Buildings

WF	Type of Structure
Block	Type of Foundation
1	Number of Stories

Type of Structure

- A = Adobe
- WF = Wood Frame
- B = Brick
- BK = Concrete/Cinder Block
- S = Stucco
- S/BK = Stucco over Concrete/Cinder Blocks
- M = Mobile or Manufactured House on Jacks

Type of Foundation

- Slab = Slab Foundation
- Block = Block Foundation
- F = Concrete Foundation
- Rx = Rock Foundation
- D = Dirt Floor/No Foundation
- J = Jacks on Concrete ties, under Manufactured House

Field Locations Key (surface)*

Centerline Road
Water Line
Gas Line
Barbed Wire Fence
Powerlines
Power/Utility Pole

*Field Location Survey as of 1-27-2012

Information presented on this map has been reviewed by me and is accurate to the best of my knowledge and information.

Date	PE#	Signature
------	-----	-----------

0 60 ft 120 ft

Map Grid—State Plane Zone 0503 NAD83

Rev	Description	By	Date
1	PR-05 updated boundary, created new detail locations	ETC	10/7/21

New Elk Mine Structure Inventory Map—Detailed Locations

DESIGNED BY: * DRAWN BY: SMVF/ETC	DATE: 10-8-2021 SCALE: AS SHOWN
PERMIT MAP PR-05 Map 20-Sheet 6	

JOB NO.: 723-01

ACAD FILE: Map_20_New_Elk_Base_Map_PR-05.dwg; Layout: Map 20 Sheet 6