


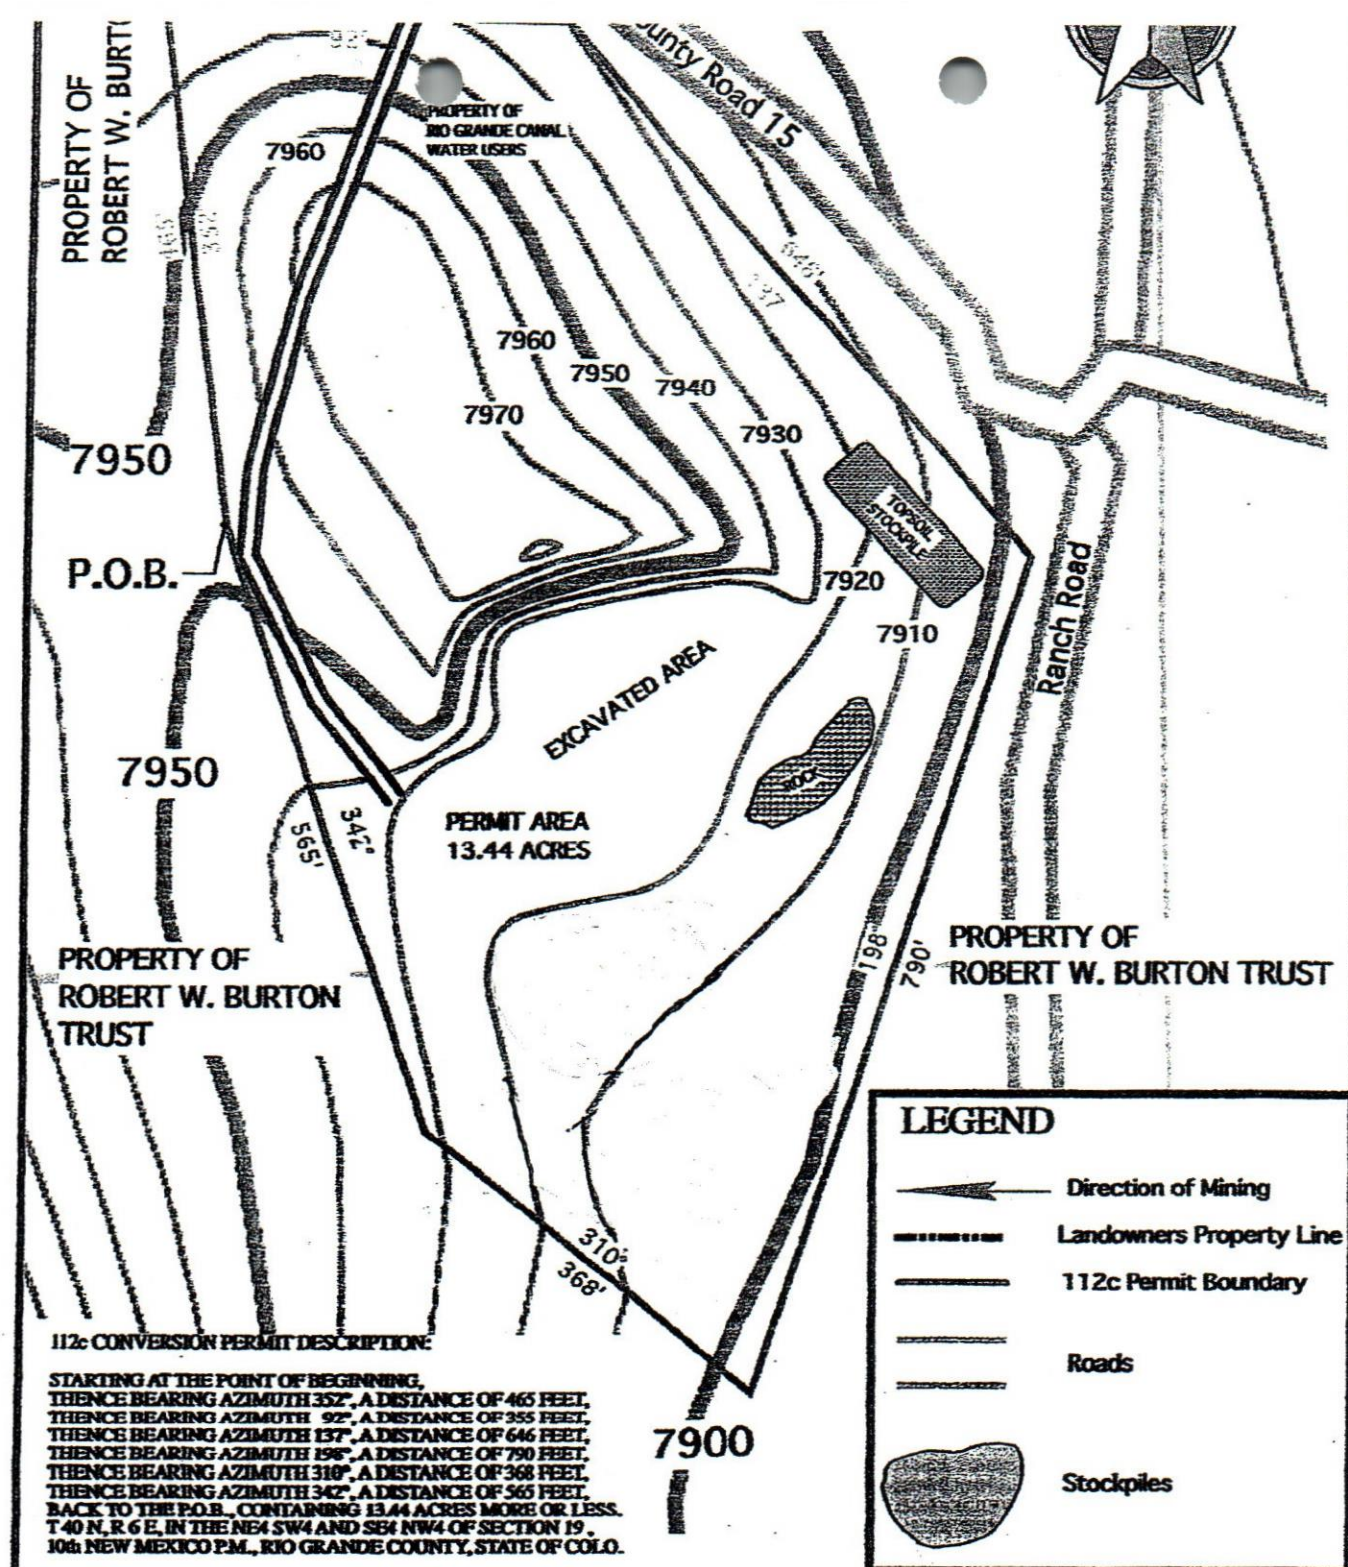

112c CONVERSION PERMIT DESCRIPTION:

STARTING AT THE POINT OF BEGINNING,
 THENCE BEARING AZIMUTH 352°, A DISTANCE OF 465 FEET,
 THENCE BEARING AZIMUTH 92°, A DISTANCE OF 355 FEET,
 THENCE BEARING AZIMUTH 137°, A DISTANCE OF 646 FEET,
 THENCE BEARING AZIMUTH 156°, A DISTANCE OF 790 FEET,
 THENCE BEARING AZIMUTH 310°, A DISTANCE OF 368 FEET,
 THENCE BEARING AZIMUTH 342°, A DISTANCE OF 565 FEET,
 BACK TO THE P.O.B., CONTAINING 13.44 ACRES MORE OR LESS.
 T 40 N, R 6 E, IN THE NE4 SW4 AND SE4 NW4 OF SECTION 19,
 106th NEW MEXICO P.M., RIO GRANDE COUNTY, STATE OF COLO.

LEGEND

- Direction of Mining
- Landowners Property Line
- 112c Permit Boundary
- Roads
- Stockpiles

ANNUAL REPORT MAP

0 50 100 150 200 250 300 350

SCALE 1"= 50'

CONTOUR INTERVAL - 10 FEET

Sheet Size 8.5 x11 Scale 1"=165'

BURTON PIT

110c Conversion to 112c

CLIENT: SOUTHWAY CONSTRUCTION COMPANY, INC.

PERMIT FILE NUMBER M-1987-013

ANNUAL MAP FOR YEAR _____

PREPARED BY: _____

ANNIVERSARY OF PERMIT MAY 6 ANNUALLY

DATE: _____