


All feature locations, approximate.
All access roads, 20 ft wide.
Strip mine gravel operation. Excess overburden and
mine waste from the Hogue River Pit will be used for
backfill in order to achieve approximate original contour.
Mining area will have a ten foot setback from the
permit boundary
Fences owned by HRLP

Mined Area
To Be Mined

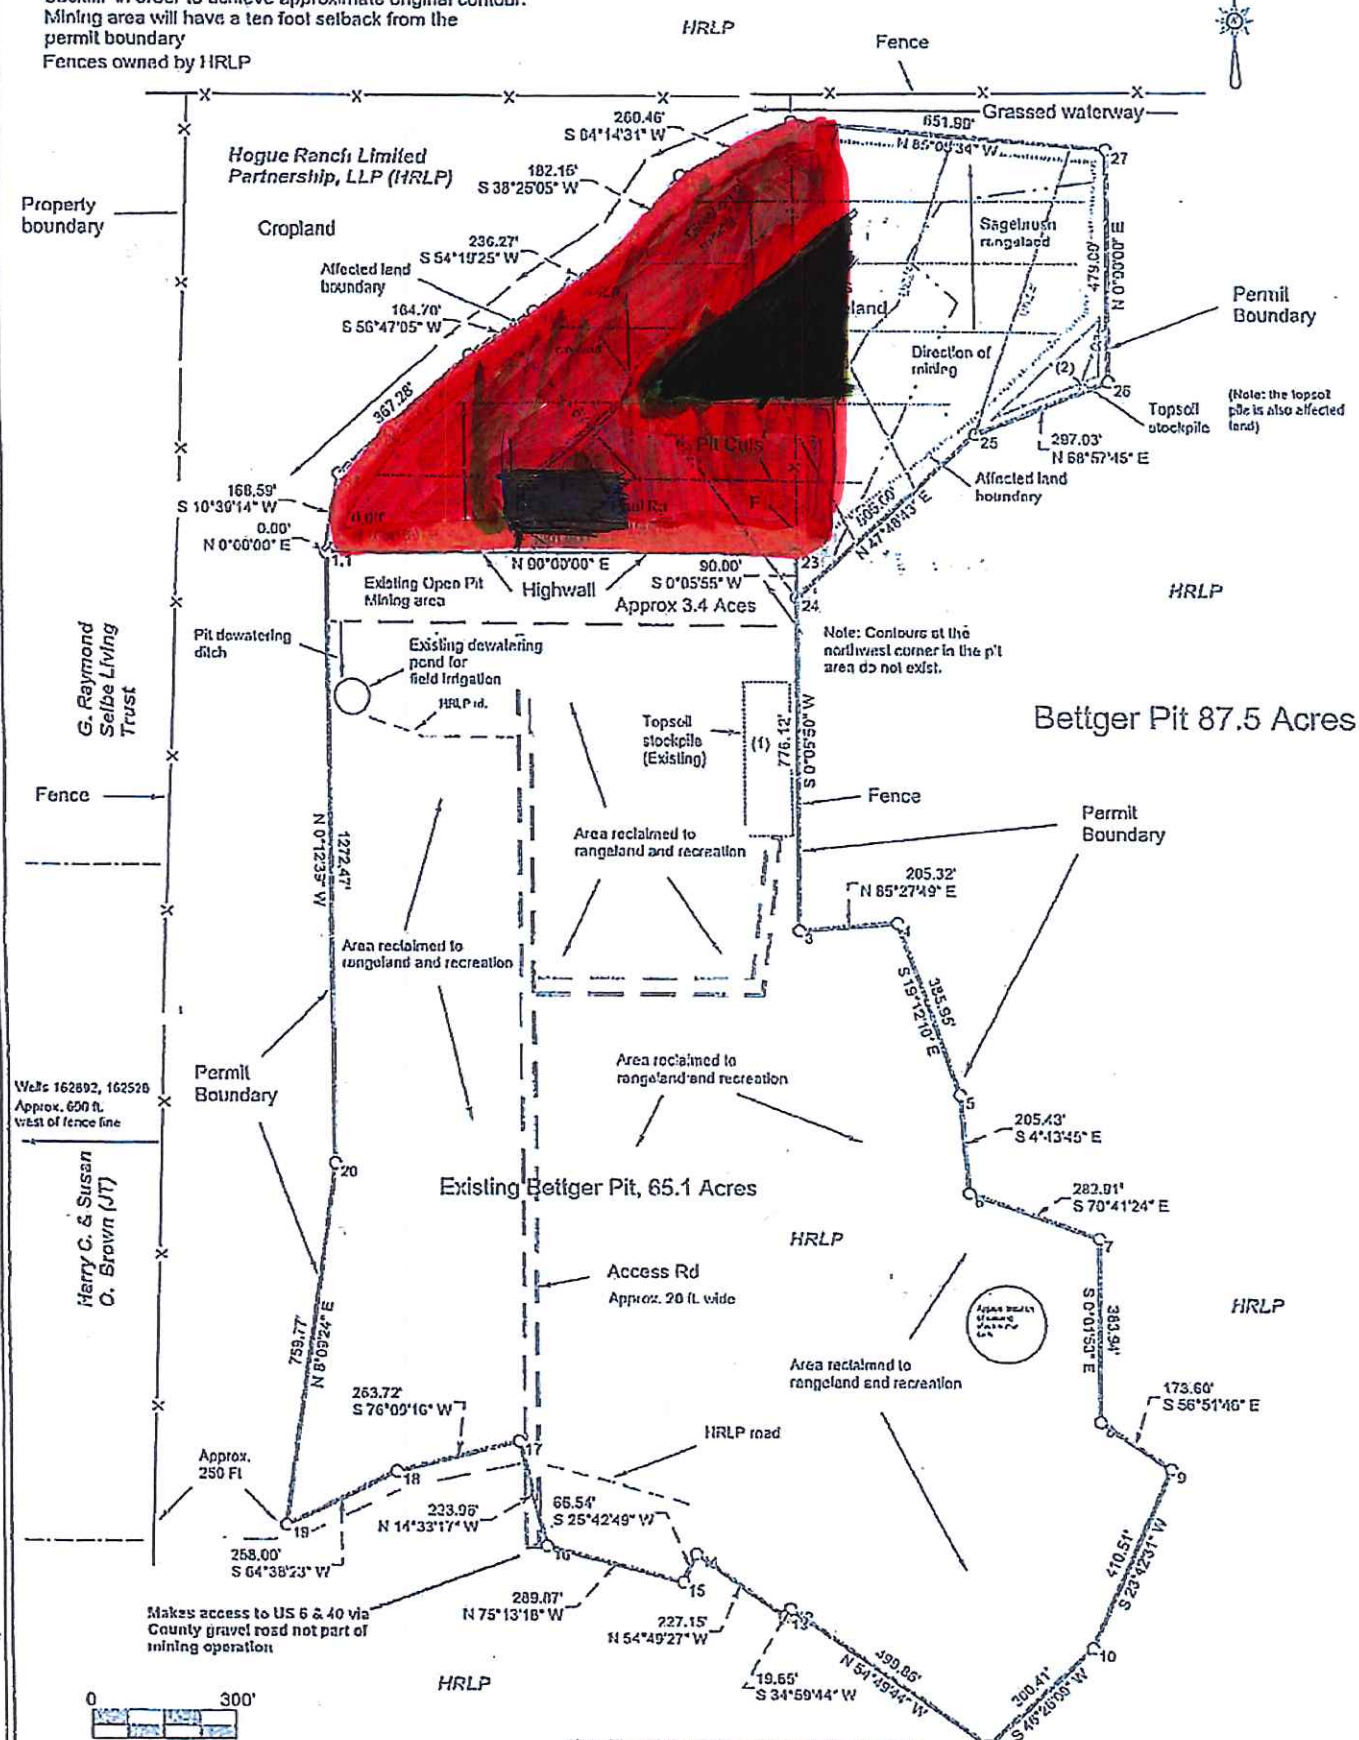

Note: The existing Beltzer and amended Pre-Mining and Mine Plan Maps are incorporated by reference. This Exhibit C showing all features is included to clarify and to help explain the expansion area.

FILE NAME Bellger Pil <i>1.11.10</i>		
SCALE 300 FV/in	DATE 12-8-2010	DRAWN BY RPM, Inc.
JOB \$JOB	REVISION 1/1	SHEET 1/1

This map drawn with TRAVERSE PC Software

Exhibit C

Access, CR B-9
N44B5130
E13 335303.5 NAD83

Pre-Mining and Mine Plan Map