
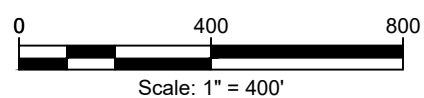


File: s:\auto\cad\auto cad current\connell\lazy 2 pit\morrison property\annual pit report\lazy 2 pit annual report.may 2022.dwg Plotted By: isa nelly 5/13/2022 3:27 PM
Plot: Connell Lazy 2 Pit Annual Report 5/13/2022 3:28 PM File Path: s:\auto\cad\auto cad current\connell\lazy 2 pit\morrison property\annual pit report\lazy 2 pit annual report.may 2022.dwg

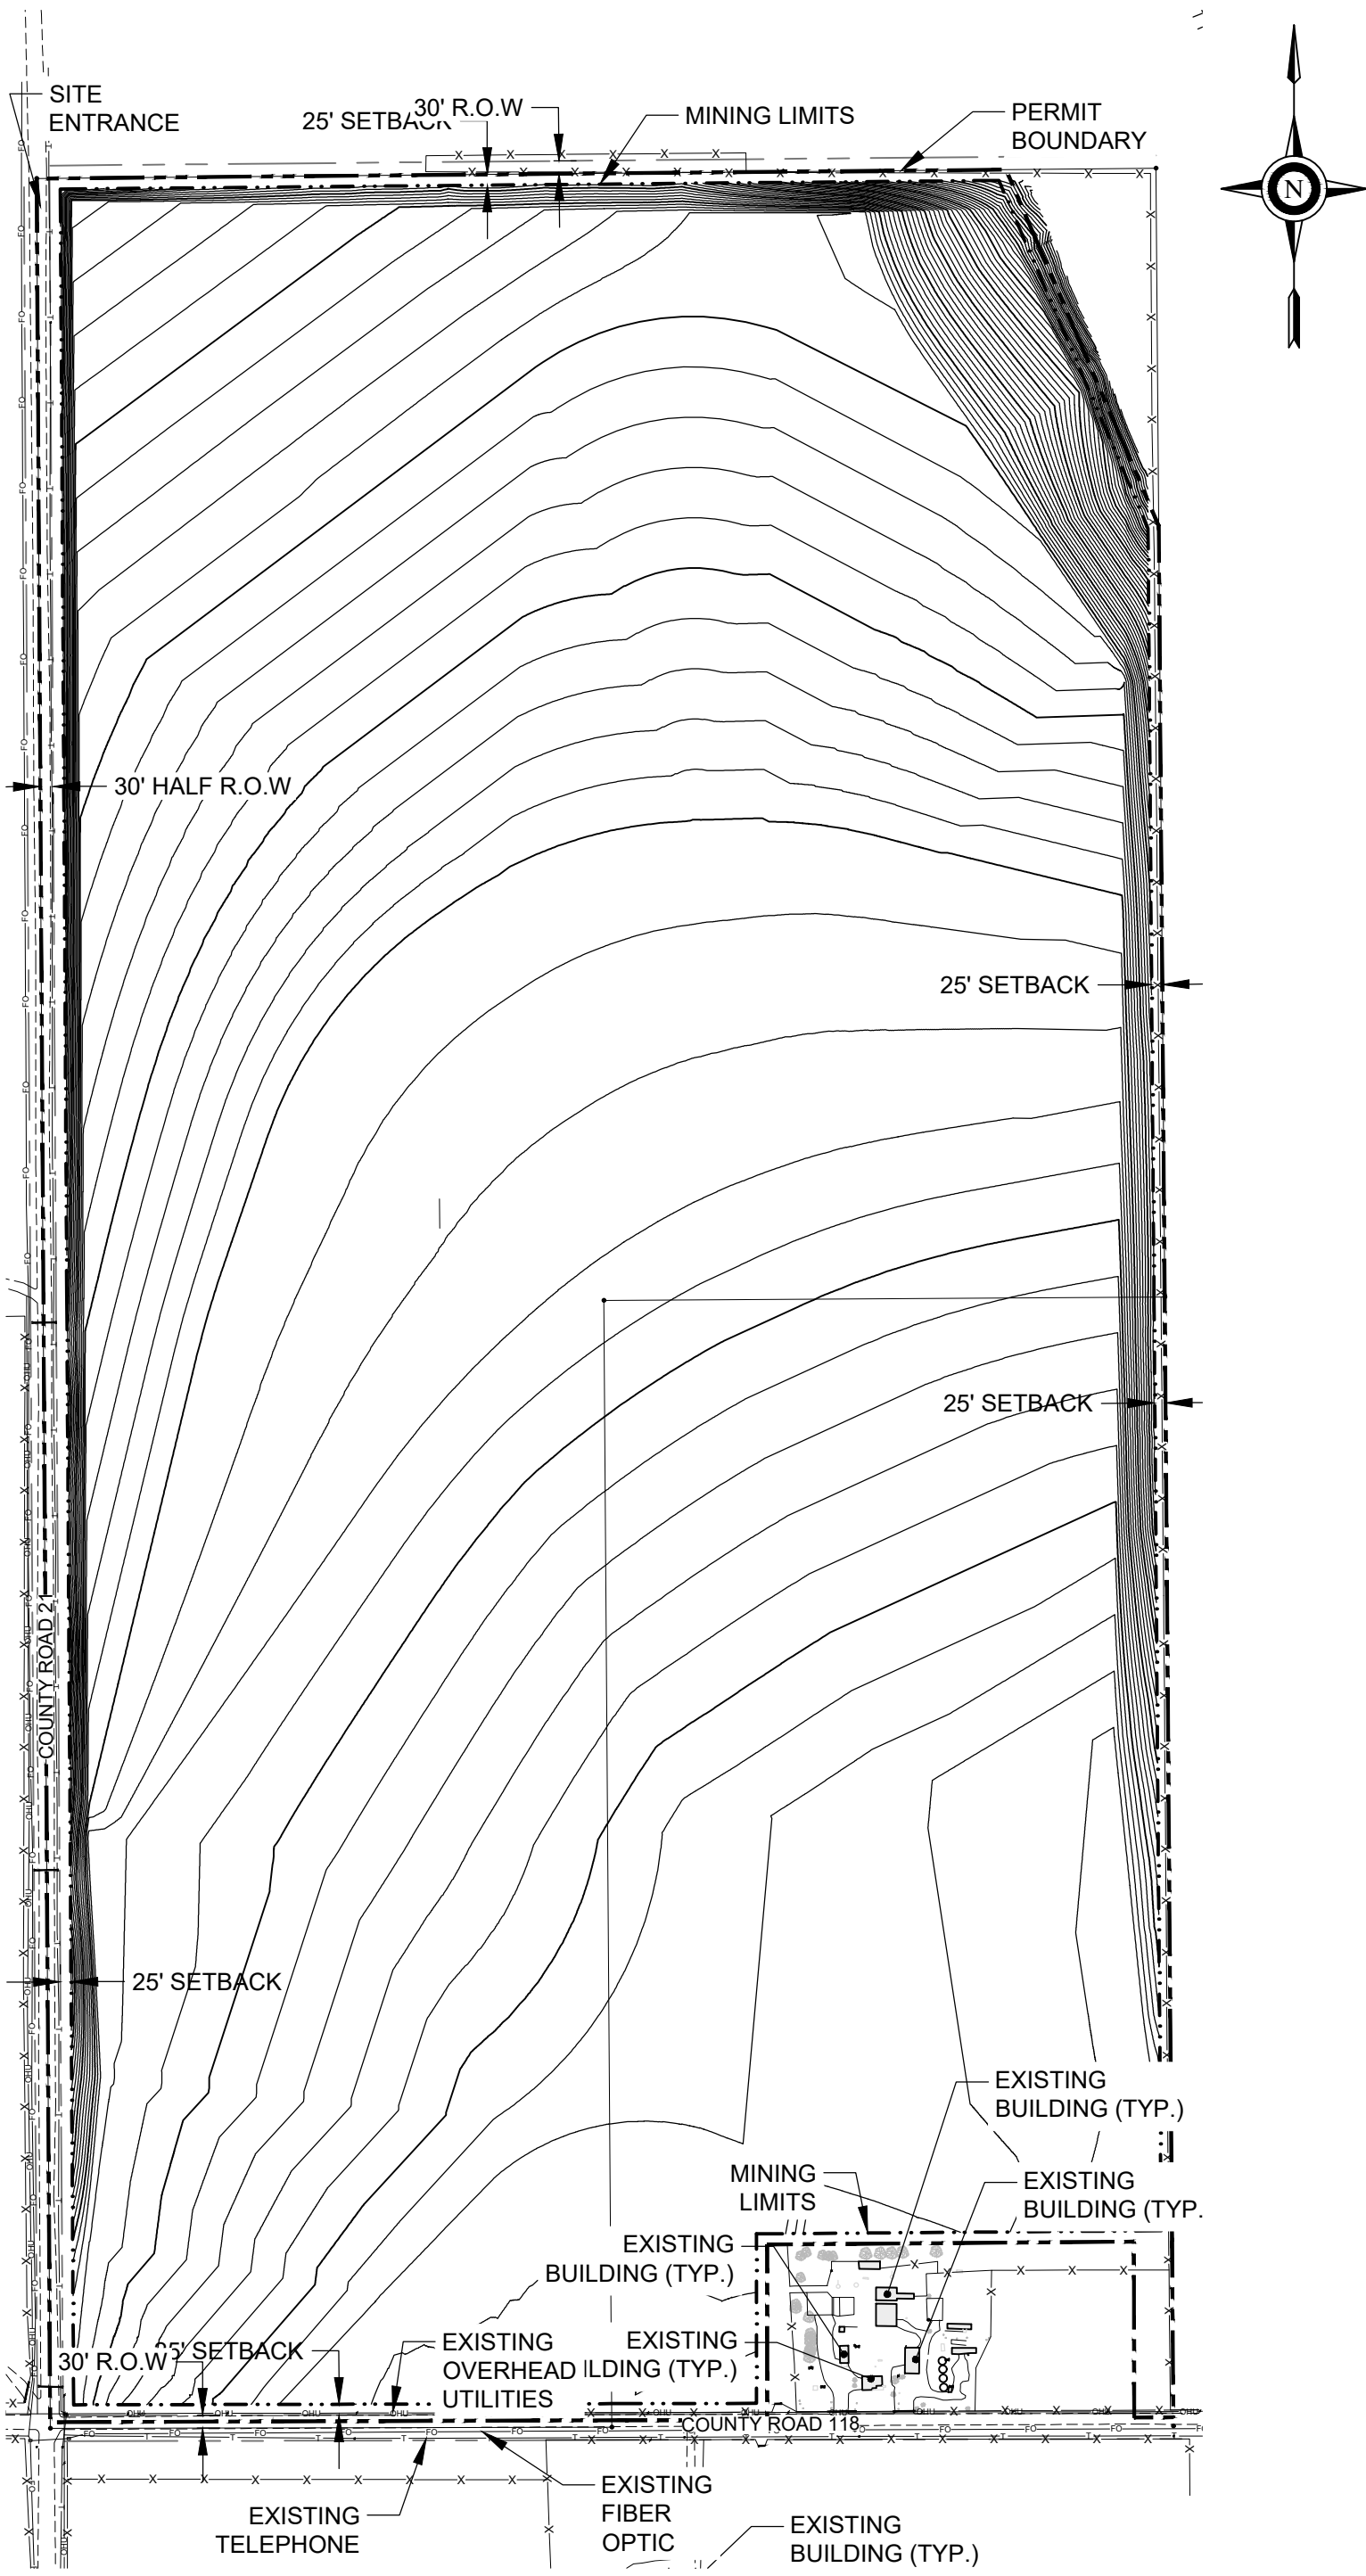

General Notes

**M-2019-001
Lazy Two Pit
Annual Report**

1. No Mining in 20212. Colorado Mined Land Reclamation Permit issued May 20, 2019
3. Weld County Use By Special Review Permit approved January 15, 2020 Conditions of Approval are still in process.
4. Permitted Acreage 314.5 Acres

No.	Revision	Date

CONNELL

CONNELL RESOURCES, INC.
7785 Highland Meadows Parkway, Suite 100
Fort Collins, Co 80528
PHONE: 970-223-3151 FAX: 970-223-3191

Project Name and Address:

Lazy Two Pit
10375 County Road 118
Weld County, CO

Project:	Annual Report Map	
Date:	May 15, 2022	
Sheet Number:	1	Number of Sheets: 1