

SURVEYOR'S CERTIFICATE

I, Joseph S. Rease, a Professional Land Surveyor in the State of Colorado, do hereby certify that this map was prepared by myself, and is based upon information contained in documents provided by Brian Wells on 3/12/22.

5/31/22

JOSEPH S. REASE, PLS 36067

5/31/22
36067
PROFESSIONAL LAND SURVEYOR

BUCKHORN

ENGINEERING

222 South Park Avenue
Montrose, Colorado 81401

BRIAN WELLS

Dirt Merchant, Inc.

638 1800 Road

Delta, CO 81416

dirtmerchantinc@aol.com

RECLAMATION PLAN MAP


WELLS PIT, M-2006-027, AMENDMENT NO. 1 (AM-1)

DELTA COUNTY, COLORADO

PROJECT	Wells Pit
---------	-----------

MAP DATE	5/3/2022
----------	----------

EXHIBIT-E

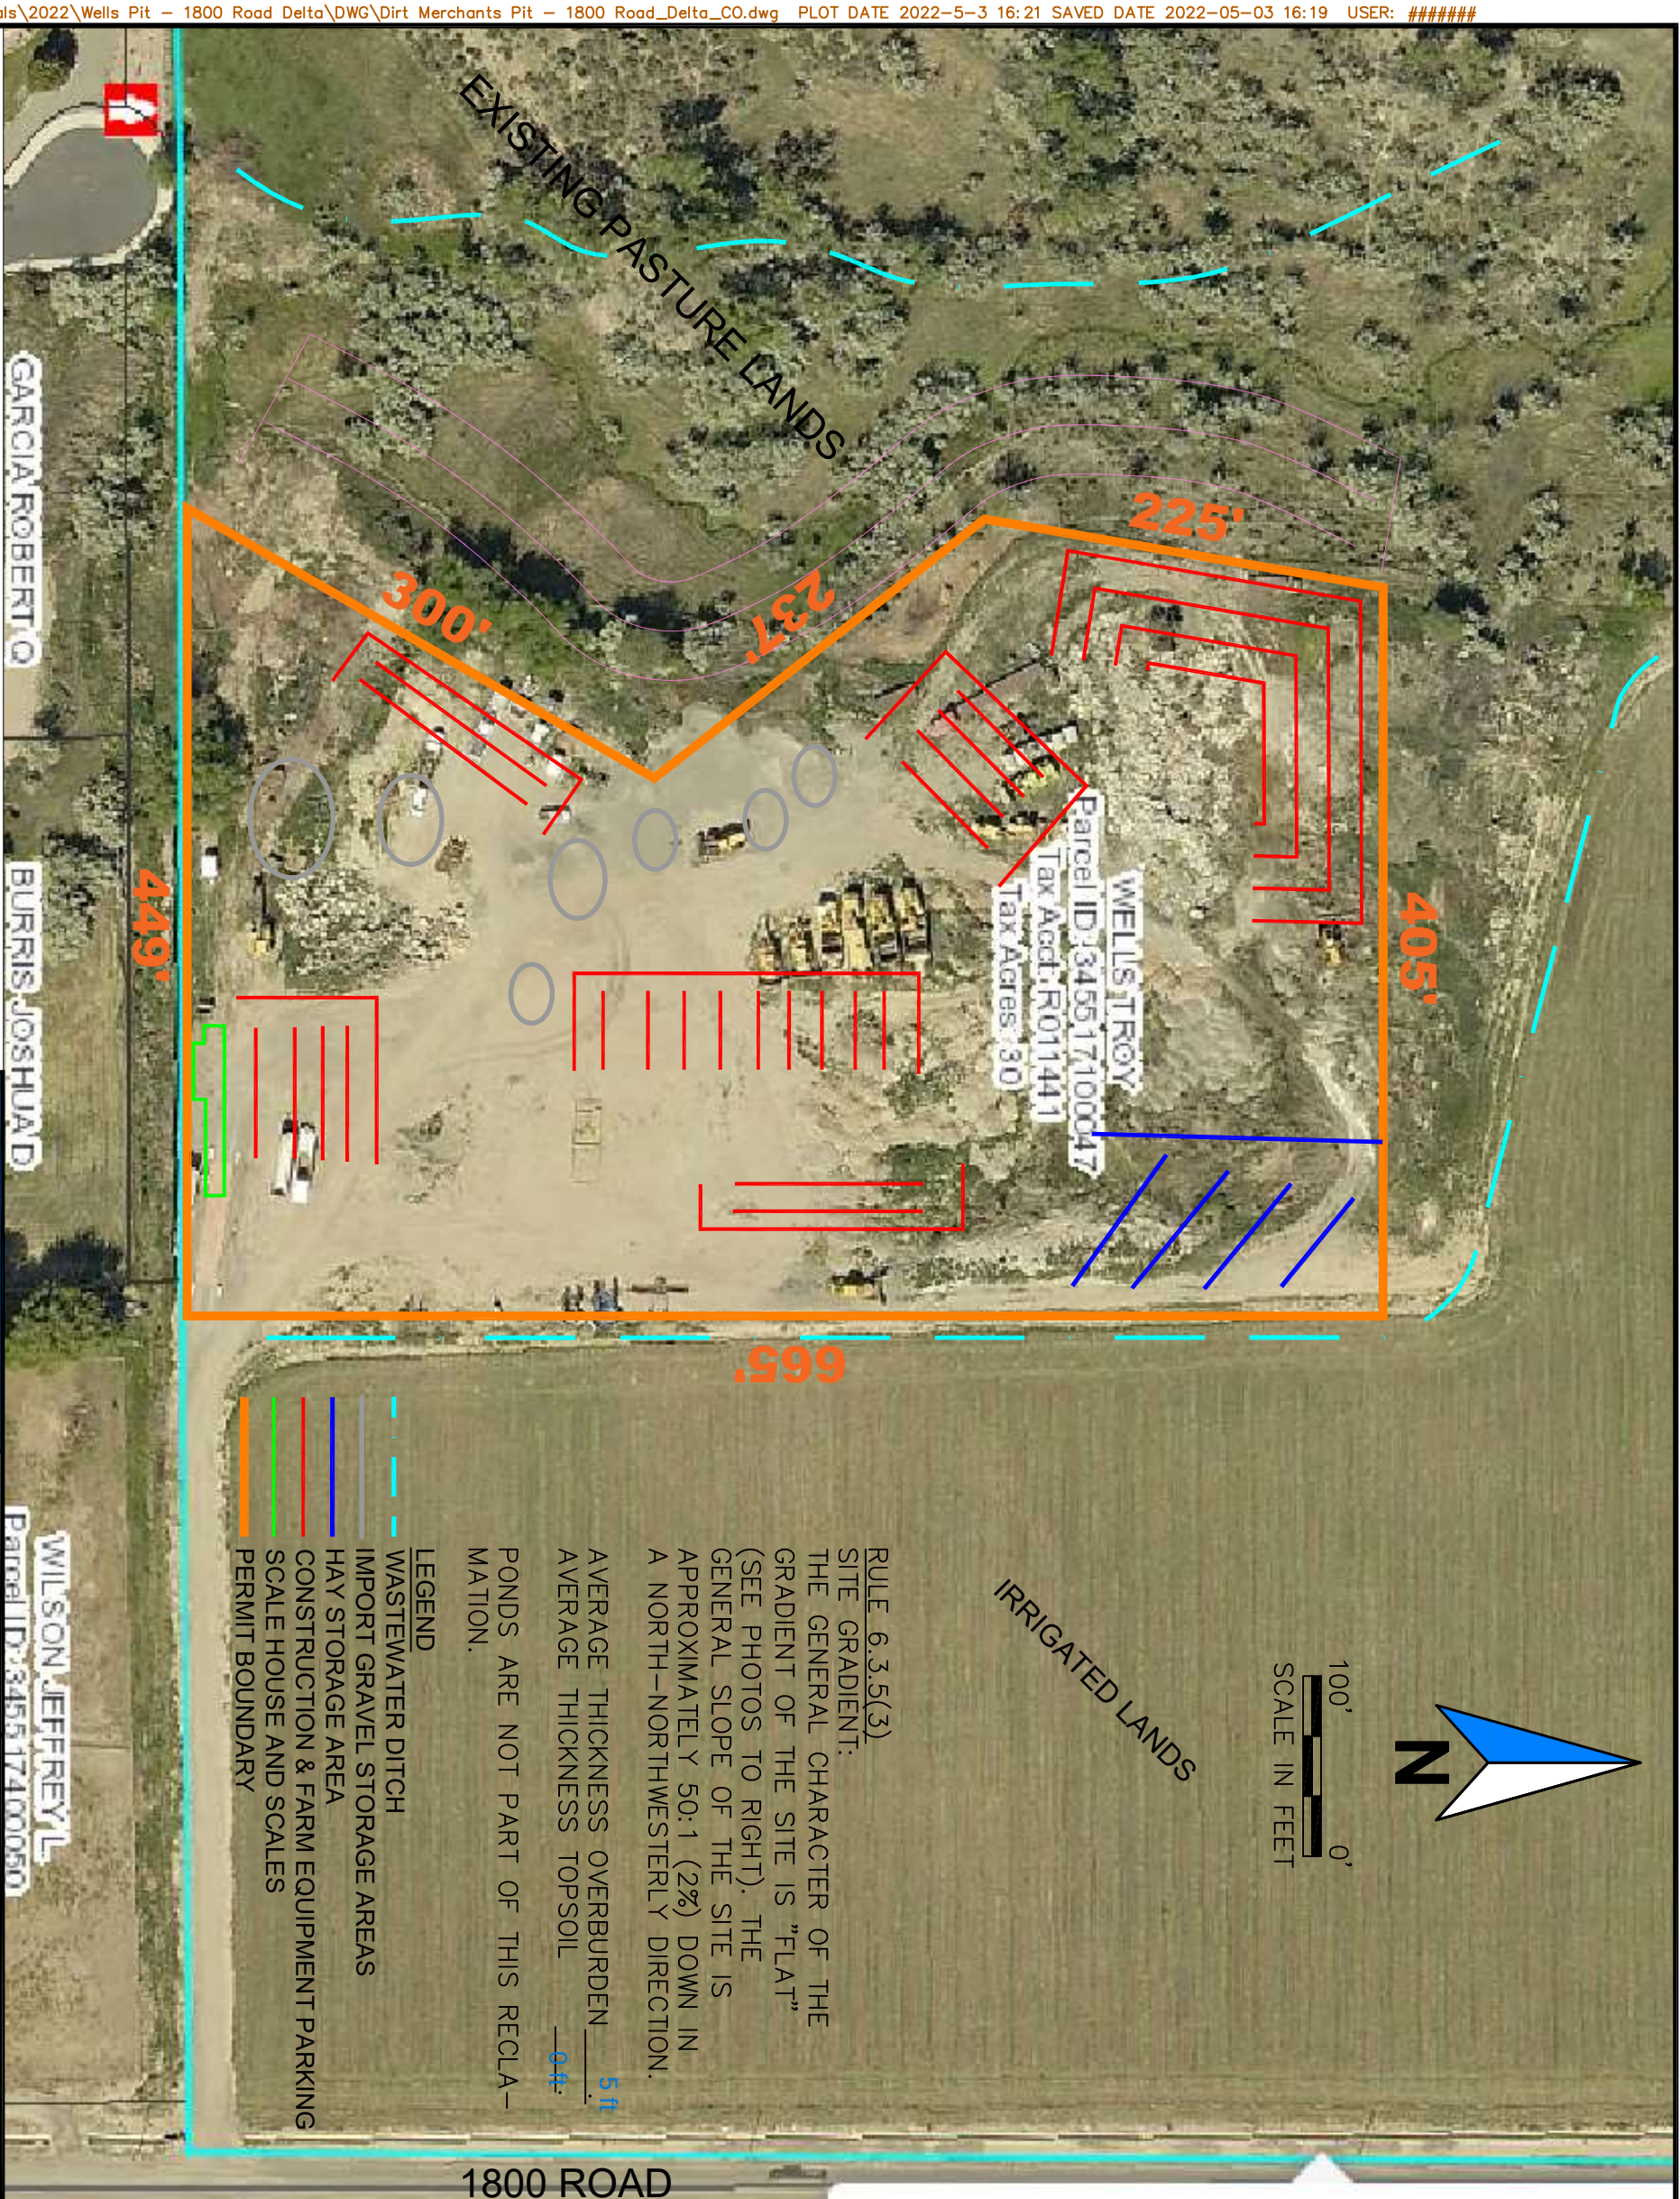

Account Number:	R011441
Parcel Number:	345517100047
Link to Assessors:	More info
Owner Name:	WELLS TROY
Second Owner:	
Tax Acres:	30.00
Tax Area:	A--
Site Postal City:	DELTA
Subdivision Name:	RURAL AREA
Class Description 1	4173 - irrigated III B, areas 1 & 2

