
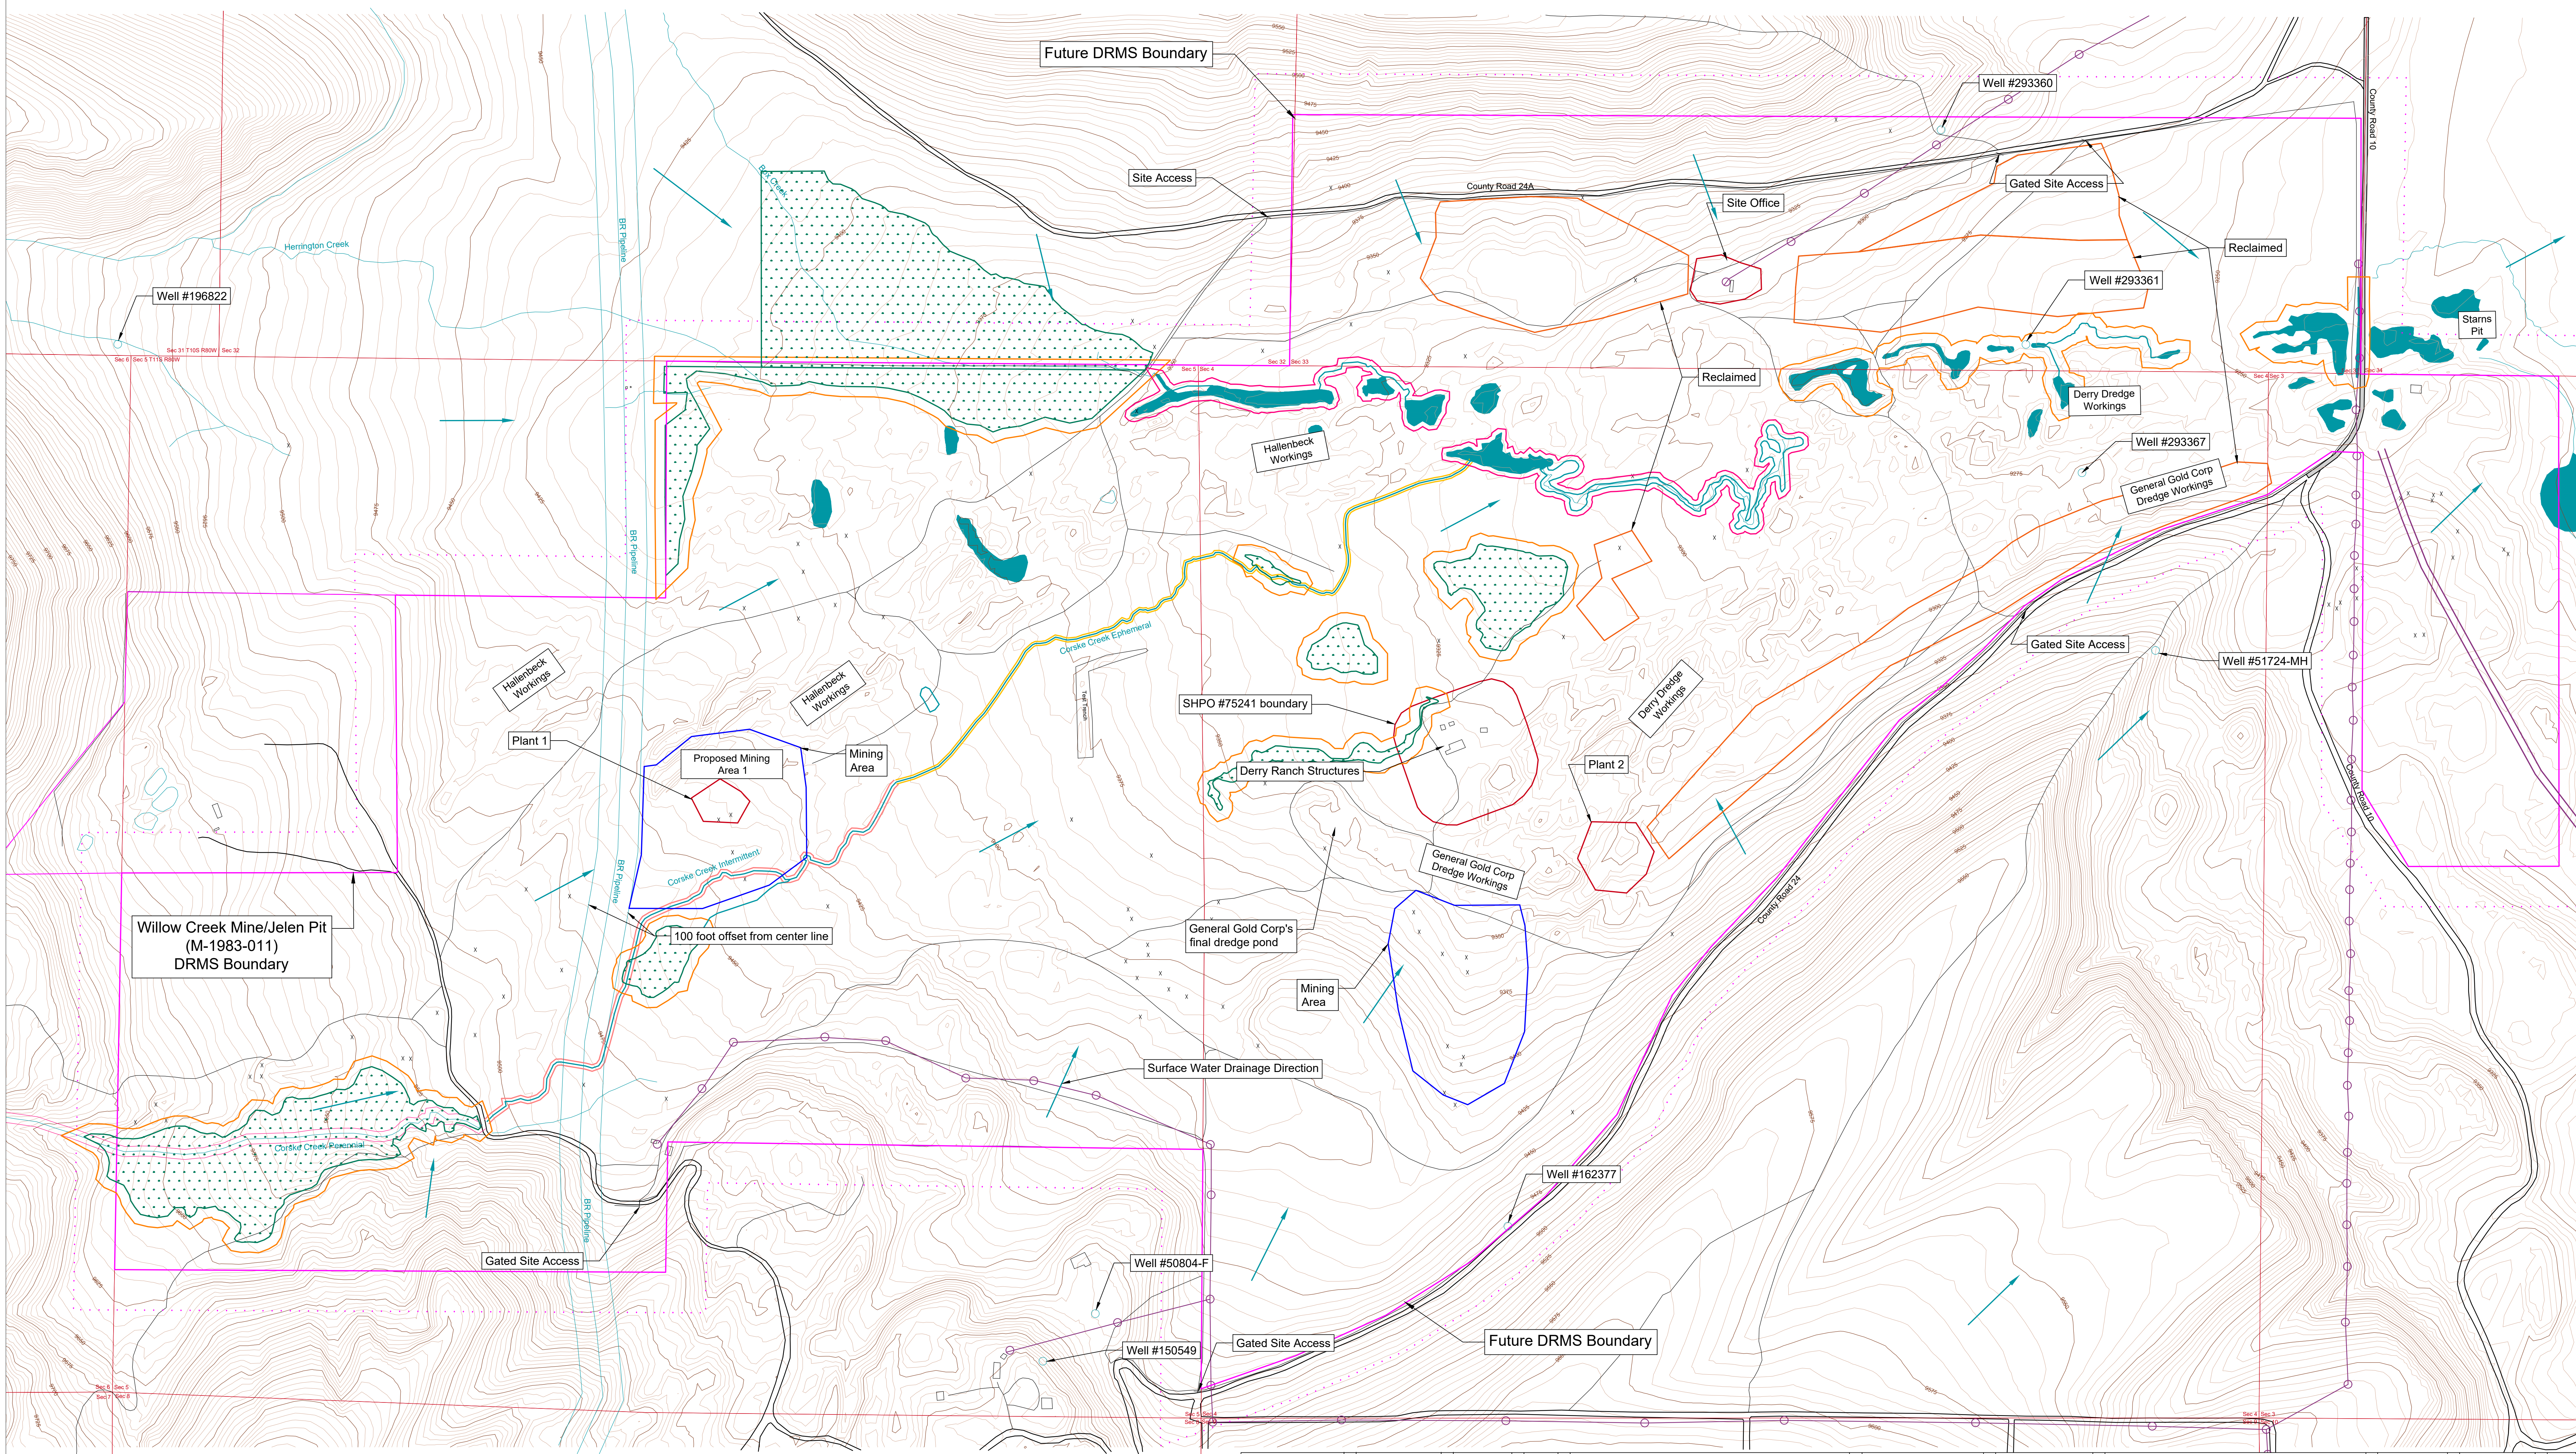


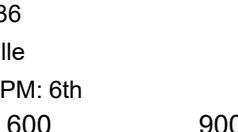

2022 Annual Report Map Box Creek Placer Exploration Titan Au, Inc.	
DRMS Permit Number: M-2018-053 Mine Entry Location: Latitude: 30.129722 State: Colorado County: LaSalle Section: 33 Township: 10S Range: 800W Major Watershed: Arkansas Map Scale: 1" = 300'	MSHA ID: N/A Longitude: -106.344936 Nearest Town: Leadville P.M. 6th 
Map Georeferencing Information: Survey Source: Google Earth Imagery Source: Google Earth Drawn by: Katie Tott Checked by: Ben Miller Approved by: Ben Miller	Datum: NAD83 Projection: Colorado Central Survey Date: 7/10/19 Imagery Date: 10/22/19 Date: May 2022 Date: May 2022 Date: May 2022
File Name: D:\Dropbox (GLA)\Titan Au\AutoCAD\Box Creek Placer_20231.dwg	

LEGEND	
BUILDINGS AND RELATED STRUCTURES	
Building Water tower (other than water) Tank Locater or landmark object Fence	
Mining Contours	
Track Inferriate Appropriate Supplementary	
LAND SURVEYS	
Public Land Survey System Range or Township line Location appropriate Proprietary Section line Location appropriate Proprietary Section numbers Found section corner Found closing corner Witness corner Meander corner Mining claim or property boundary Mining claim or property monument	
BASELINE MINES AND CAVES	
Gravel, sand, clay, or borrow pit Mine shaft Prospect Mine Tailings	
ROADS AND RELATED FEATURES	
Highway Light duty road paved Unimproved road Trail Road back, berm, or barrier Gate on road Crossing guard Railroad	
RIVERS, LAKES, SHORELINES, AND CANALS	
Perennial streamflow Intermittent river Intermittent steamflow Intermittent river Dam Perennial lake/pond Intermittent lake/pond Dry lake/pond Elevated aqueduct, flume, or conduit Buried aqueduct, flume, or conduit Swamp Drainage basin Wood Plain	
VEGETATION	
Woodland	
WETLANDS (USFWS National Wetland Inventory)	
Freshwater Emergent Geos 2017 Wetland Delineation	
TRANSMISSION LINES AND PRELIMINARS	
Power transmission line, pole, tower Power line Telephone/data line, buried Telephone/data line, buried Pipeline (on-surface), above ground Pipeline (on-surface), buried	
MINING FEATURES	
DRMS Permit Boundary 200' Offset of DRMS Permit Boundary Fixed Structures Mobile Structures Future Mining Areas	