


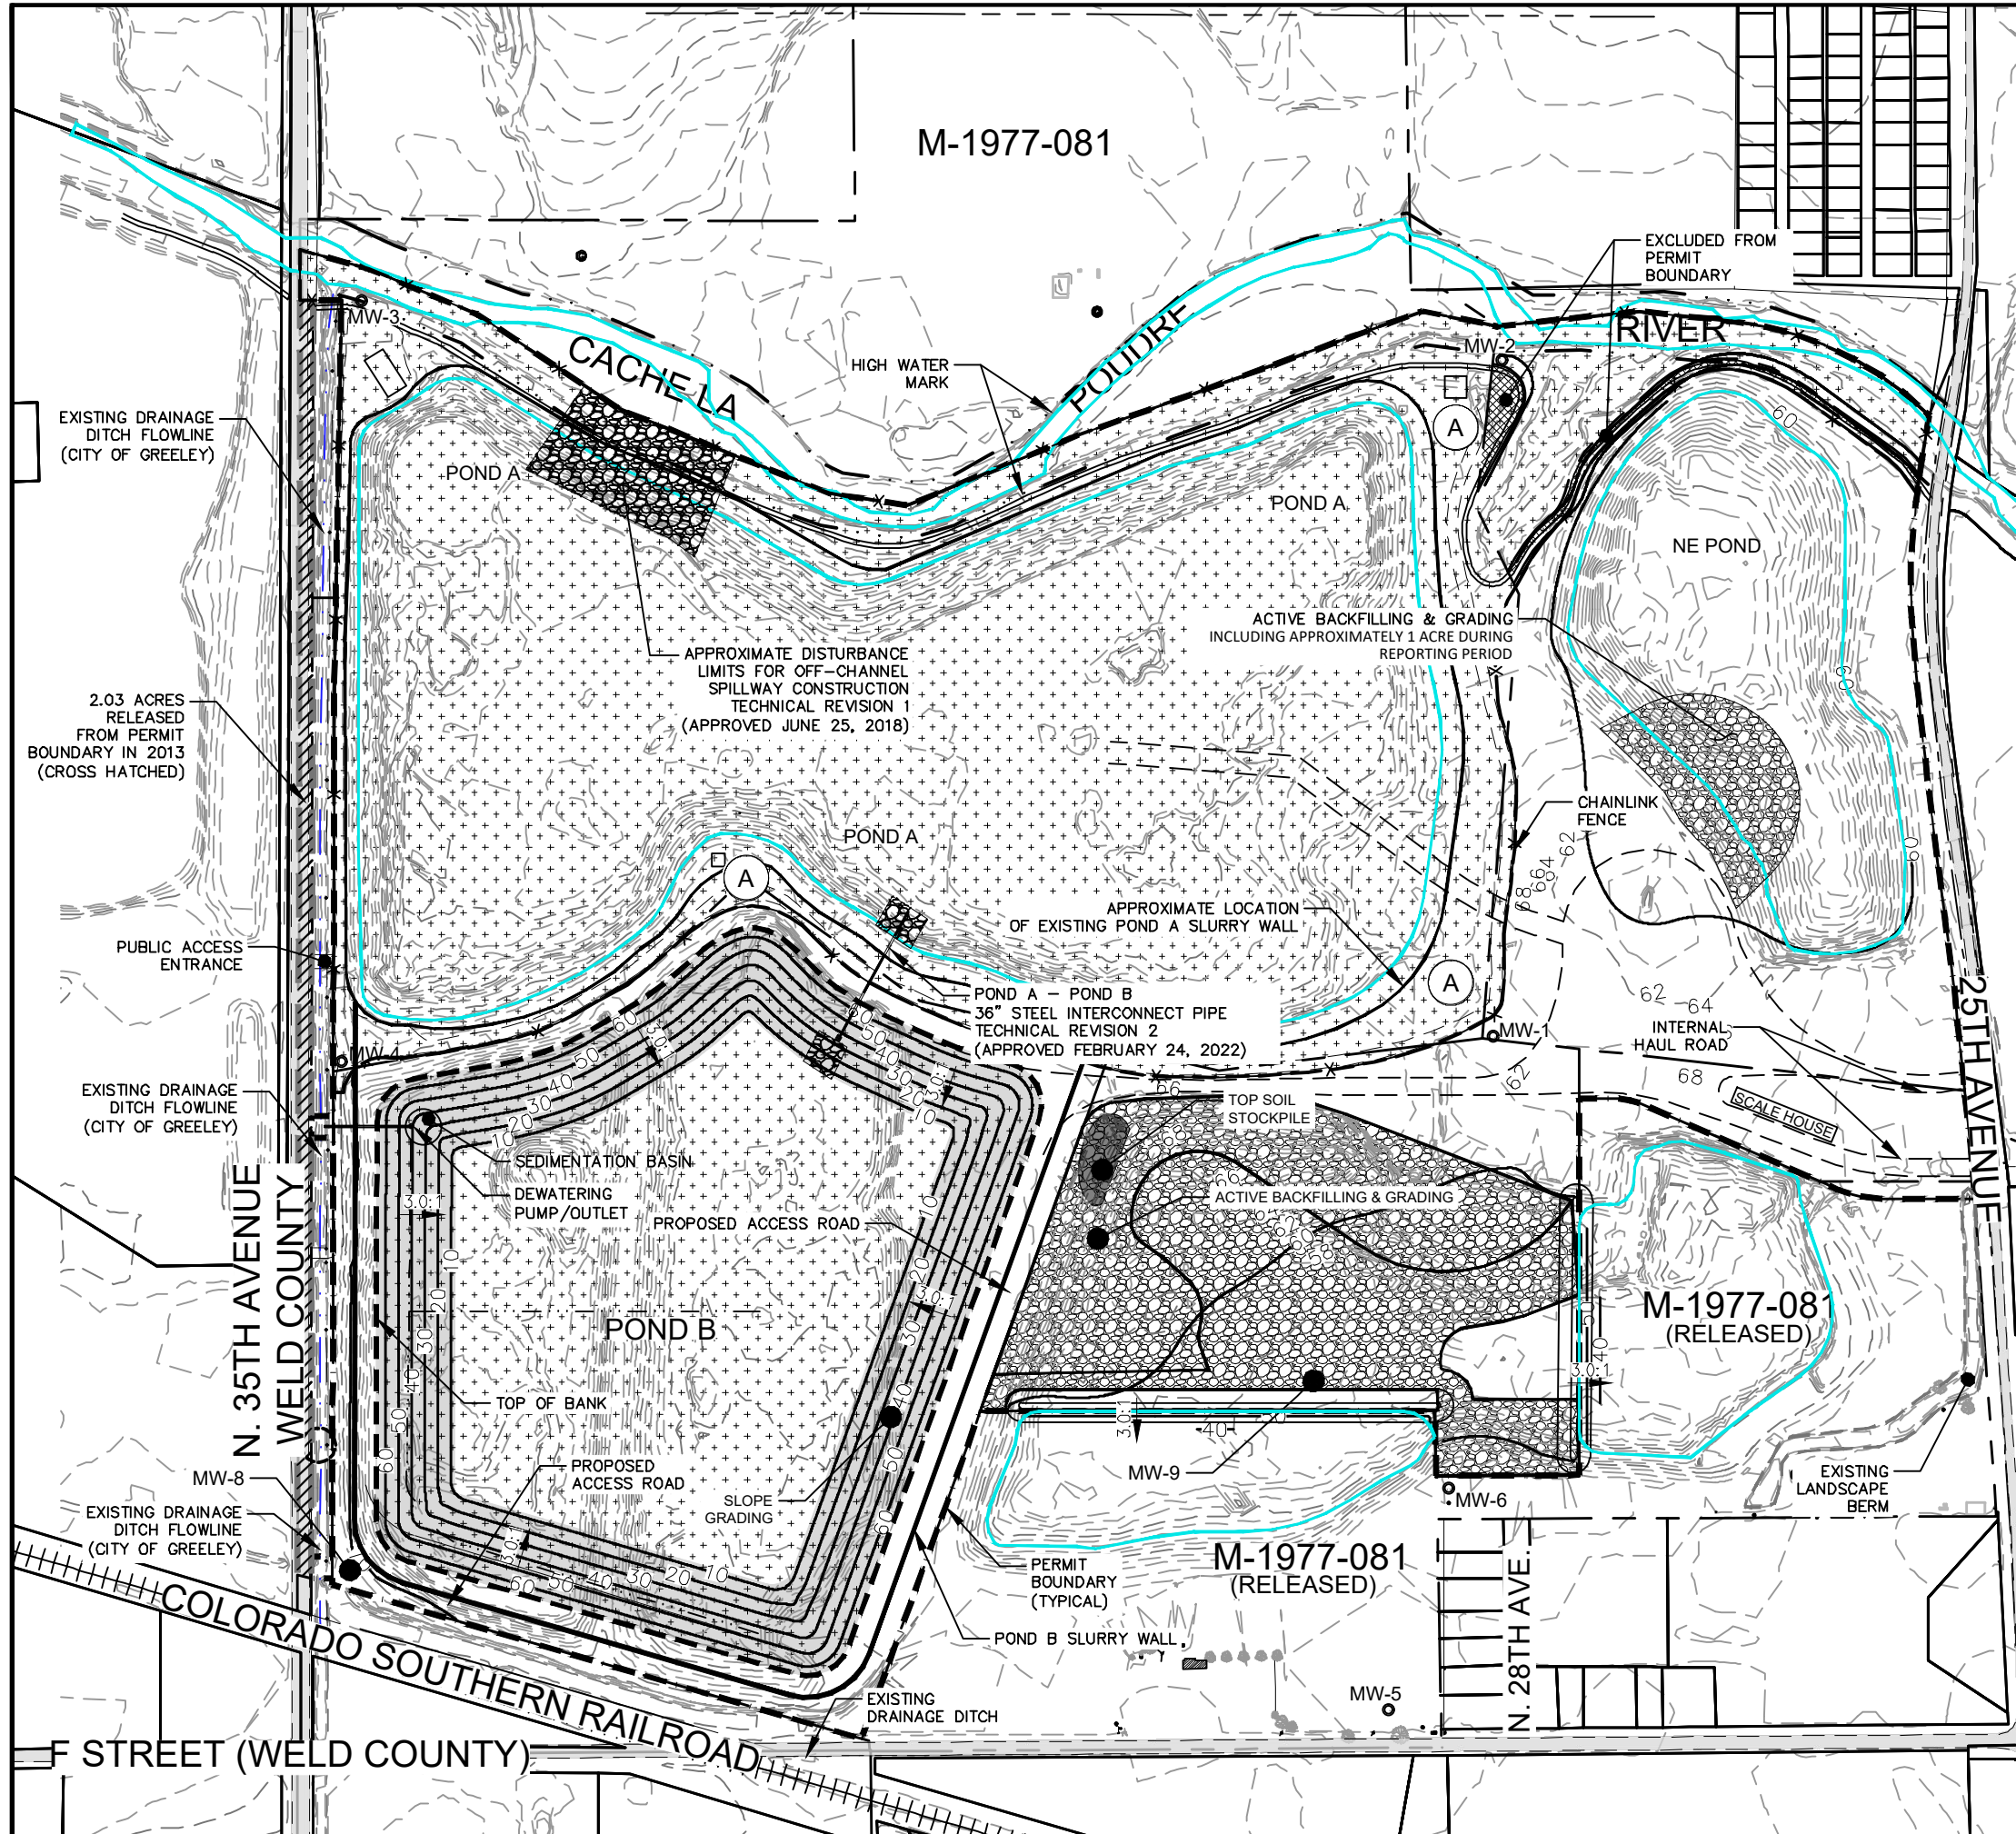

LEGEND:

-
- Existing Fence
 - Existing Slurry Wall
 - Existing Edge of Water
 - Proposed
 - Amendment/Affected Land Boundary
 - Reclaimed Area, but not released from Permit
 - Slope Grading
 - Active Backfilling
 - Active Mining
 - Existing Monitoring Well
 - Weed control for all species with mowing as needed.