




8308 COLORADO BLVD  
SUITE 200  
FIRESTONE, CO 80504  
303.833.1416  
WWW.CIVILRESOURCES.COM

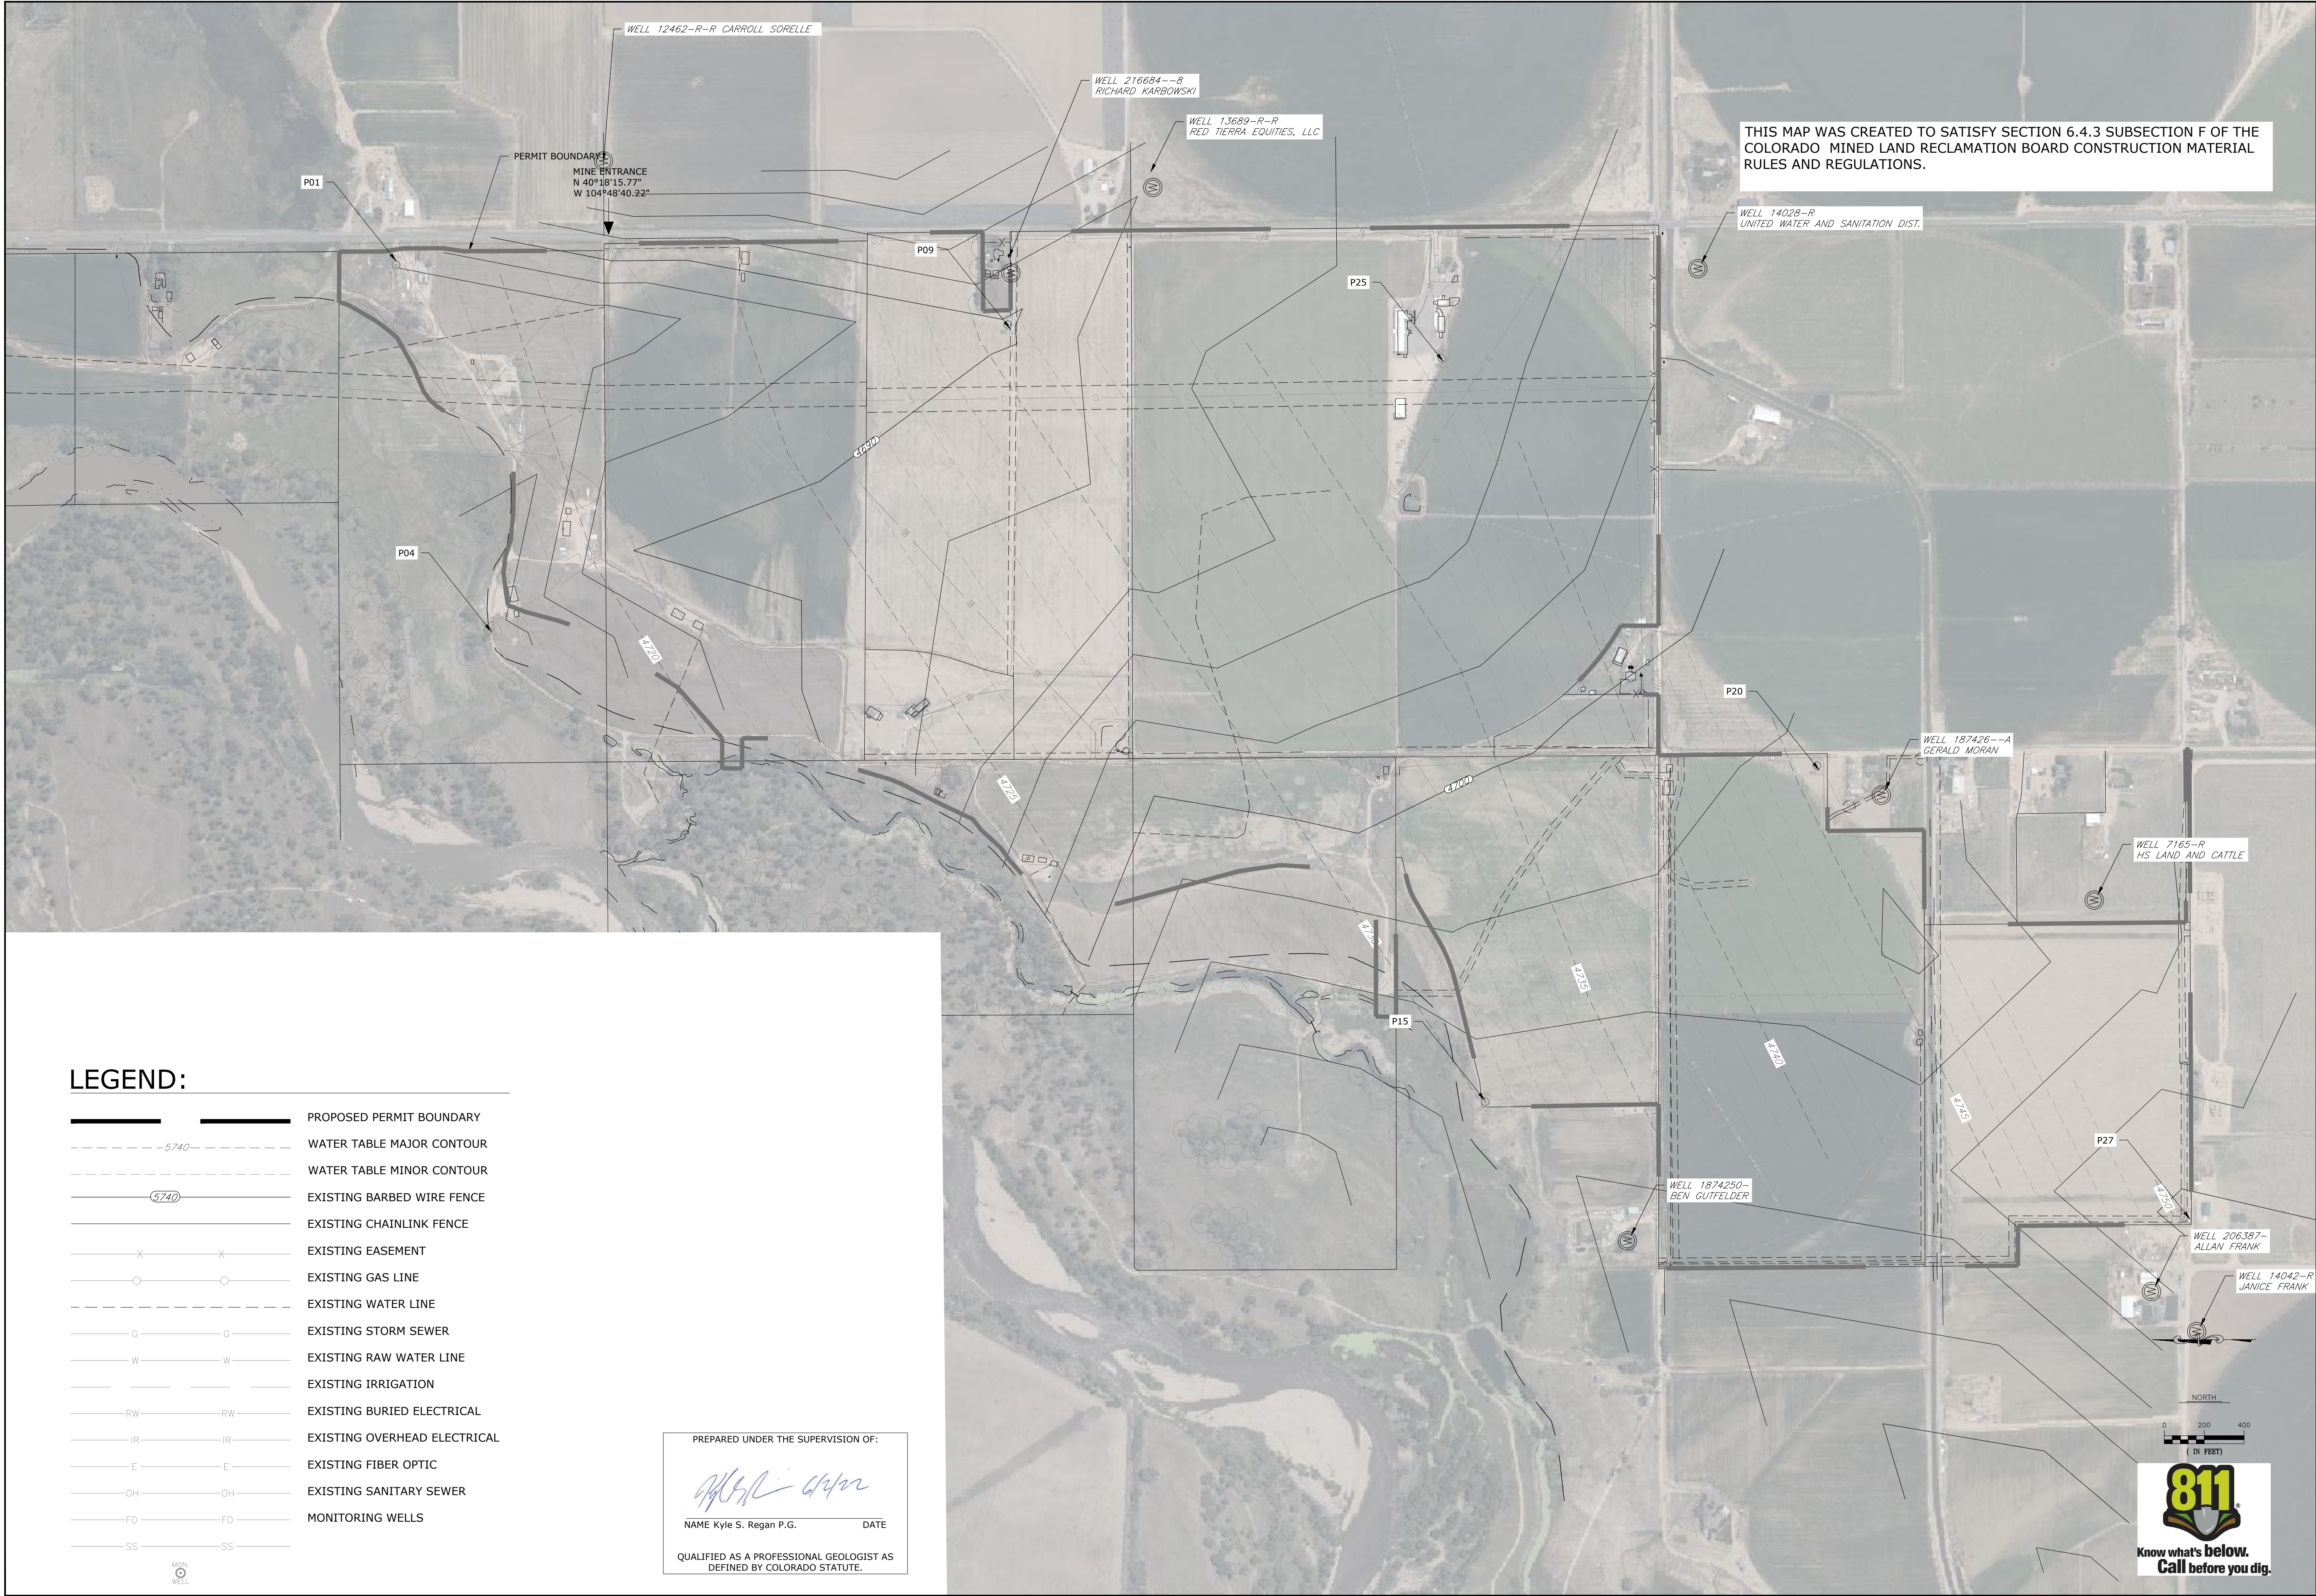

MONARCH MOUNTAINS M&A  
5 CONCOURSE PKWY, SUITE 1900  
ATLANTA, GA 30328  
720.289-5584 (p)  
ERIC LEIGH

MONARCH-DENM GRAVEL MINE  
DRMS 112 PERMIT APPLICATION  
GILCREST, COLORADO

| REVISIONS |             |      |
|-----------|-------------|------|
| NO.       | DESCRIPTION | DATE |
|           |             |      |
|           |             |      |
|           |             |      |
|           |             |      |

DESIGNED BY: BLH DATE: 6/1/2022  
DRAWN BY: KR SCALE: AS NOTED  
CHECKED BY: BLH AS NOTED  
JOB NO.:  
DWG NAME: EX-C-1 PREMINING MAP.DWG

PIEZOMETRIC  
SURFACE AND  
BEDROCK  
MAP

SHEET:  
C-4