


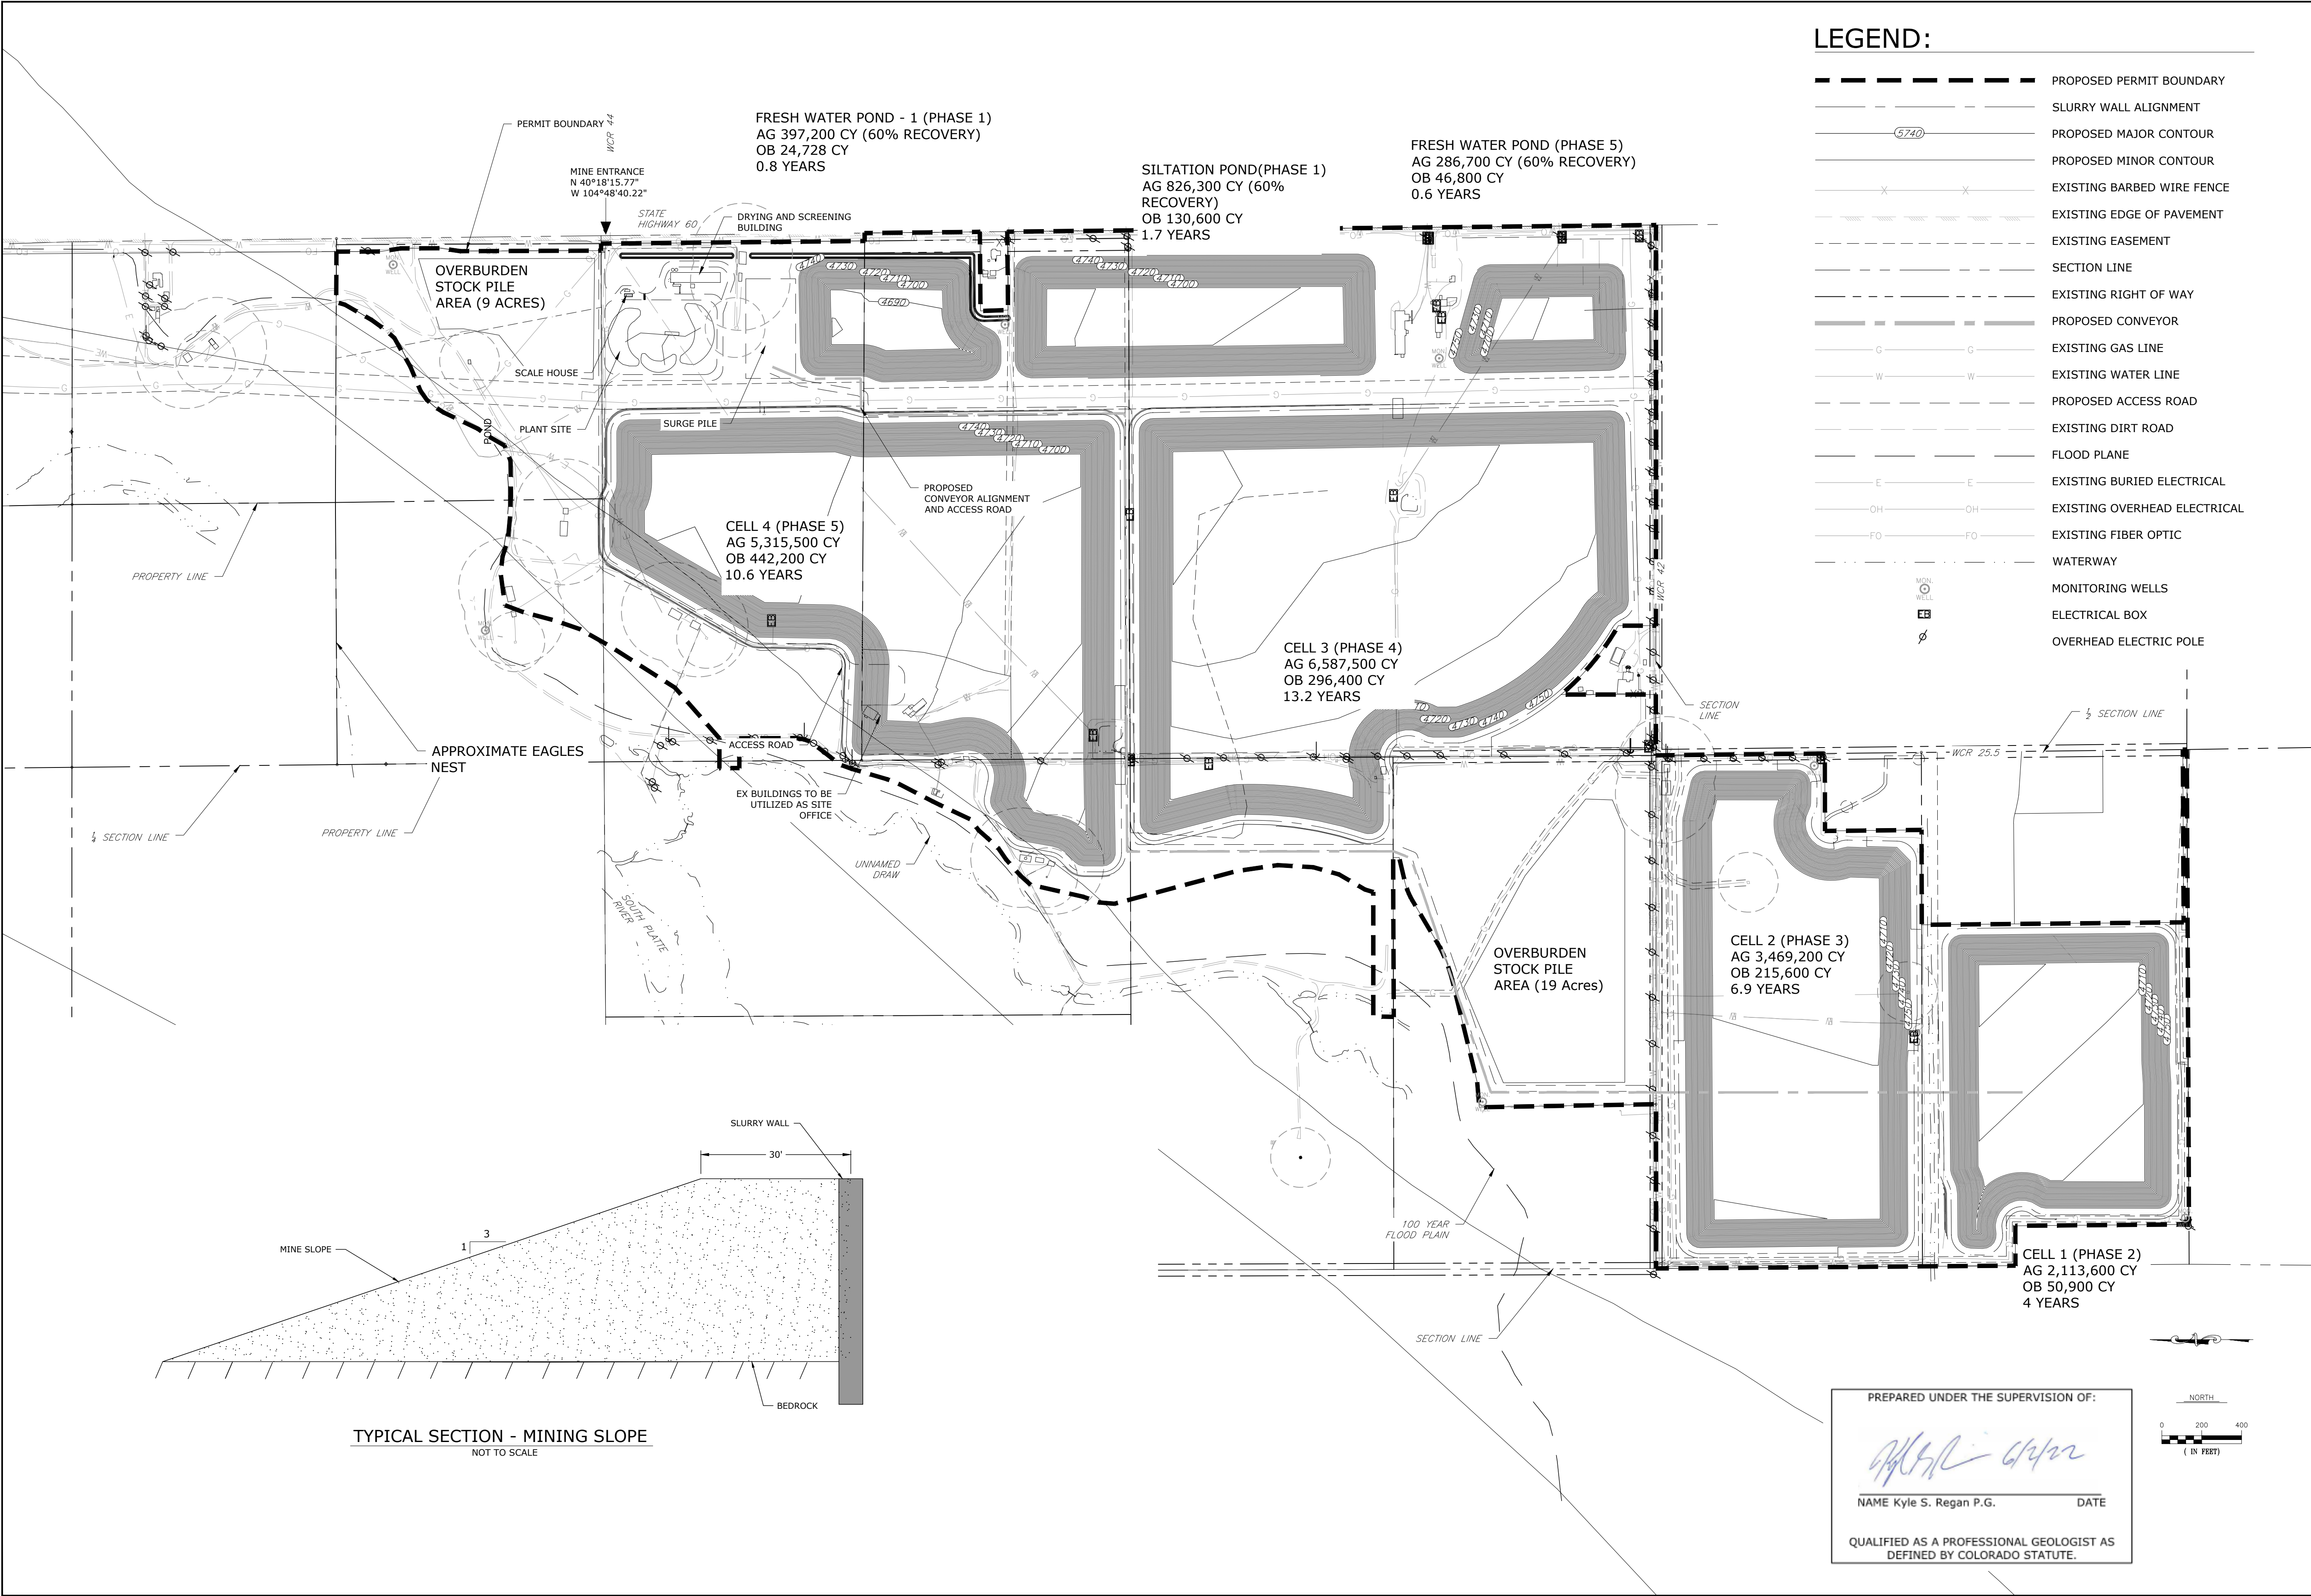

8308 COLORADO BLVD
SUITE 200
FIRESTONE, CO 80504
303.833.1416
WWW.CIVILRESOURCES.COM



MONARCH MOUNTAIN M&A
5 CONCOURSE PKWY, SUITE 1900
ATLANTA, GA 30328
720.289-5584 (p)
ERIC LEIGH

MONARCH-DENNM GRAVEL MINE
DRMS 112 PERMIT APPLICATION
WELD COUNTY, COLORADO

REVISIONS		
NO.	DESCRIPTION	DATE

DESIGNED BY: BLH. DATE: 2/23/2022
DRAWN BY: KR. SCALE: AS NOTED
CHECKED BY: BLH. AS NOTED
JOB NO.:
DWG NAME: EX-C5-MINE PLAN AND REC PLAN

MINING PLAN
MAP

SHEET:
C-5