


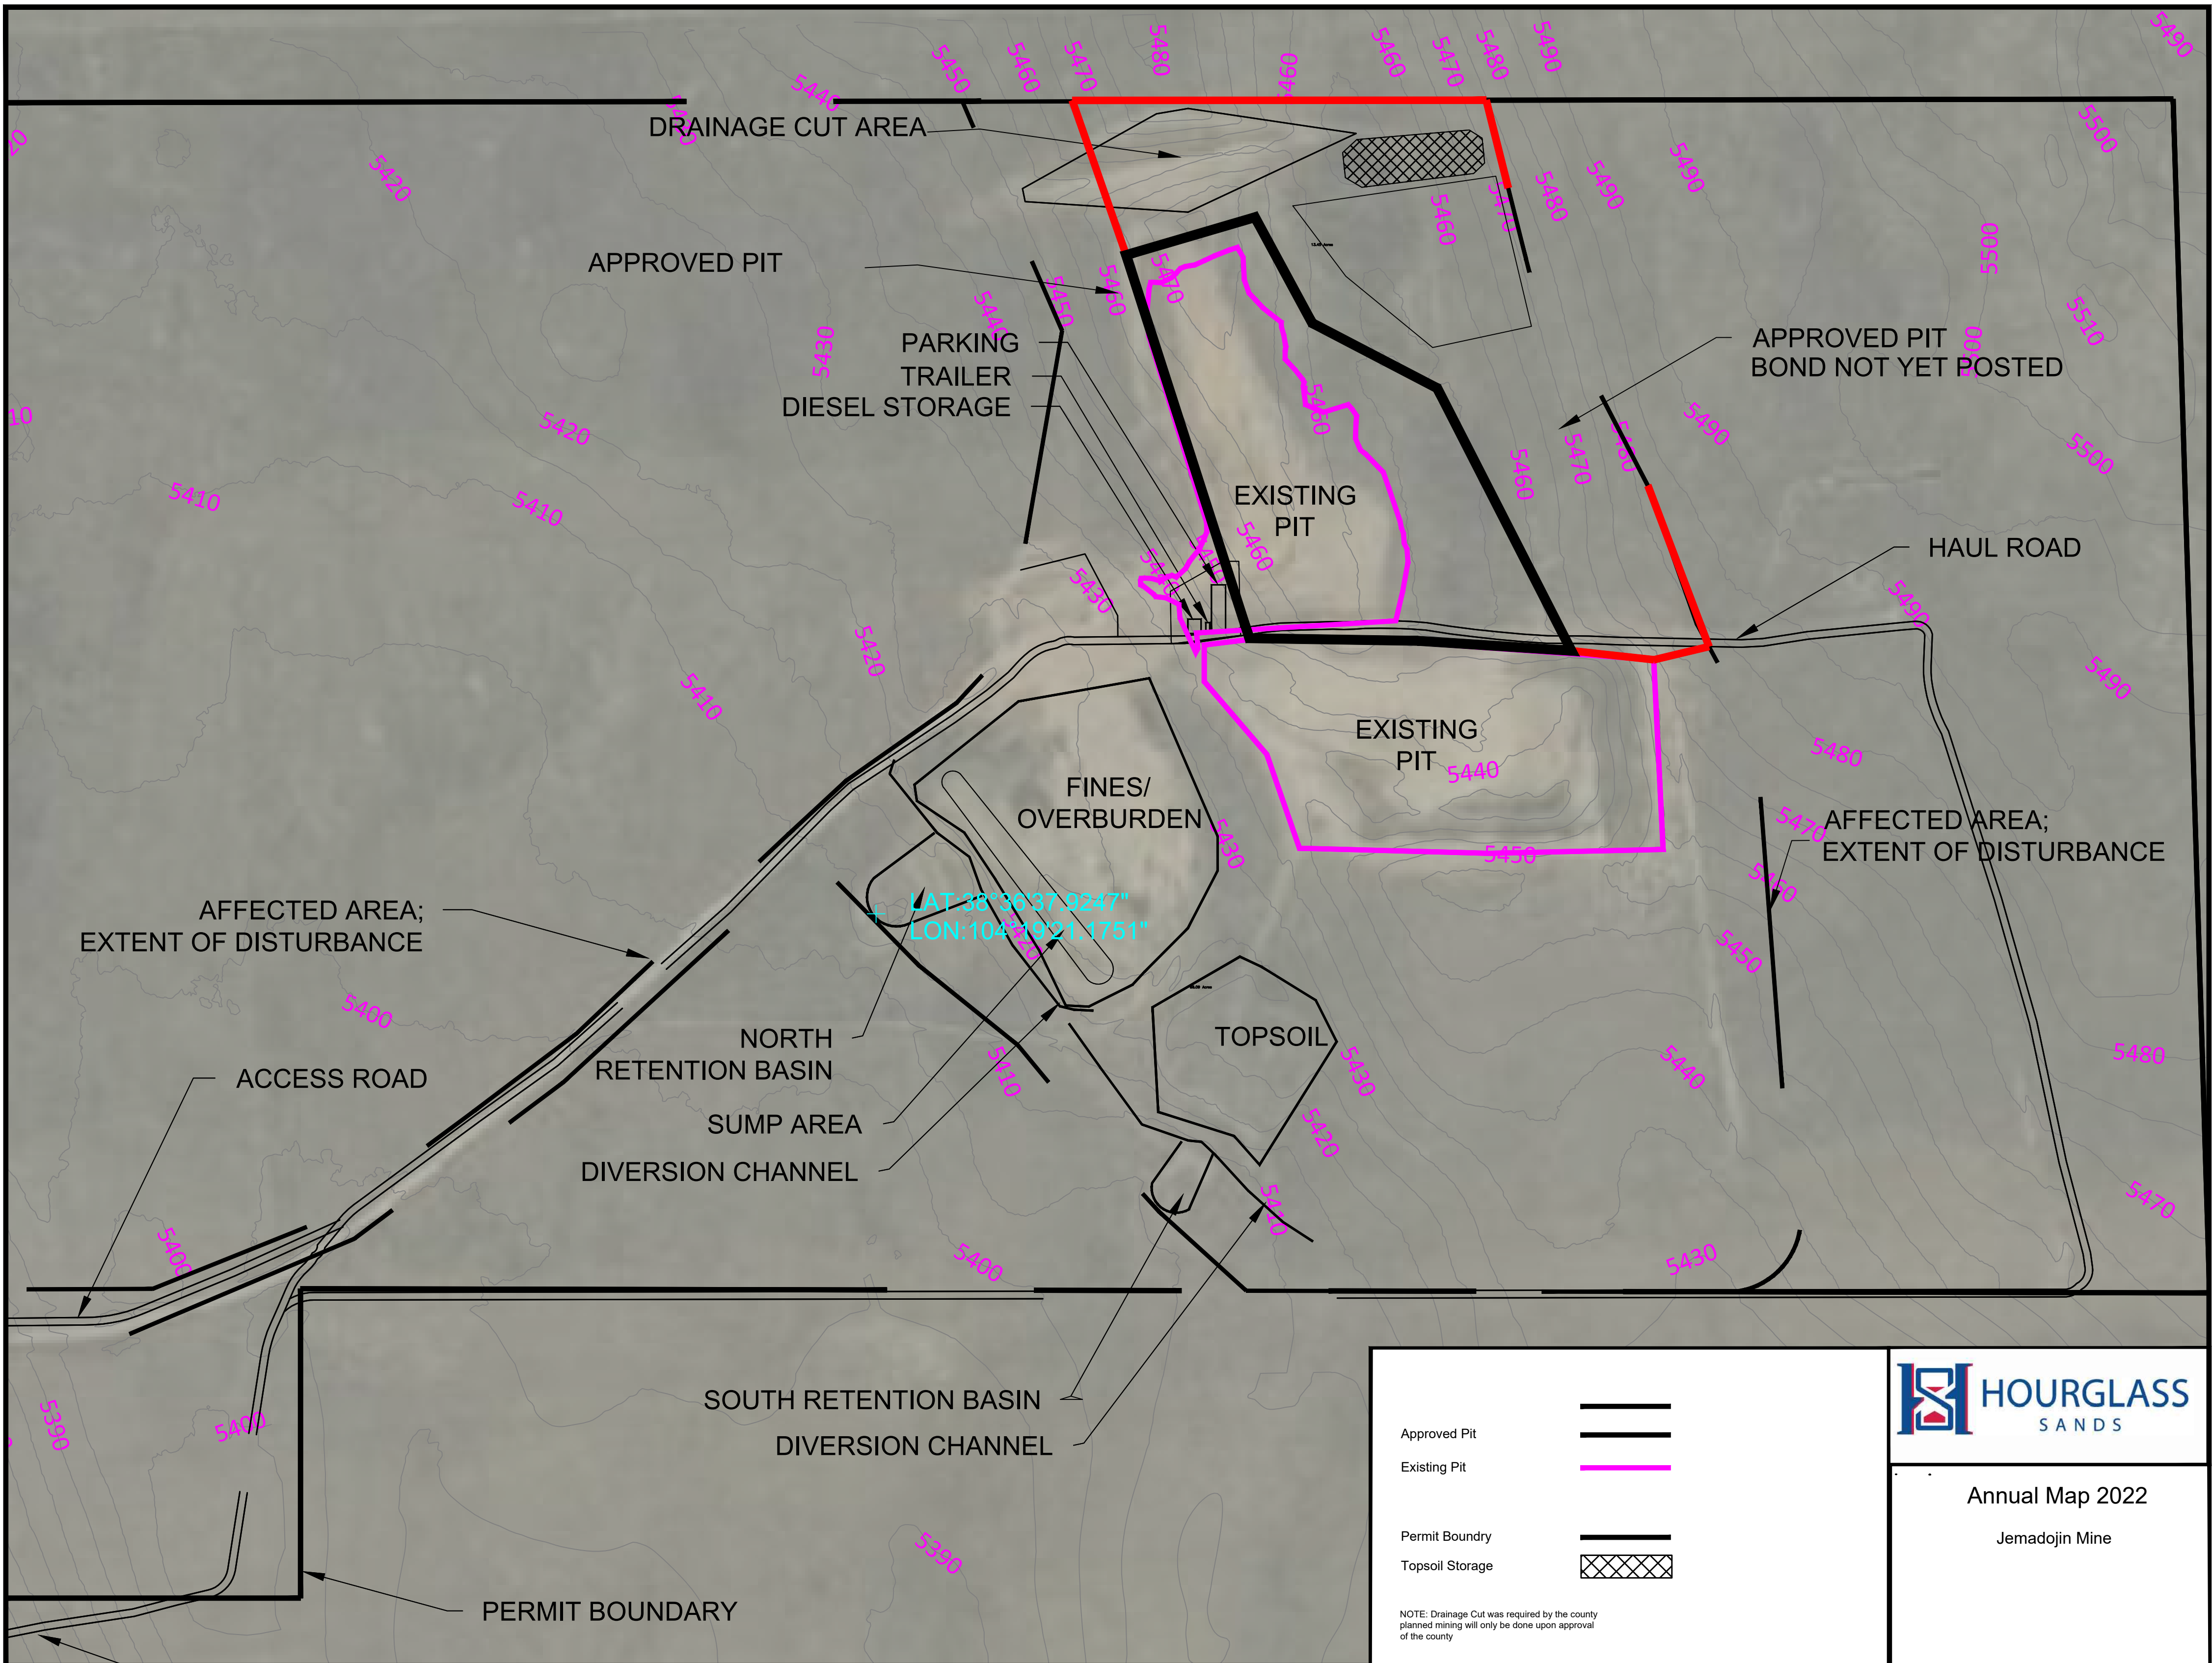

Approved Pit		
Existing Pit		
Permit Boundry		Annual Map 2022
Topsoil Storage		
NOTE: Drainage Cut was required by the county planned mining will only be done upon approval of the county		Jemadojin Mine