




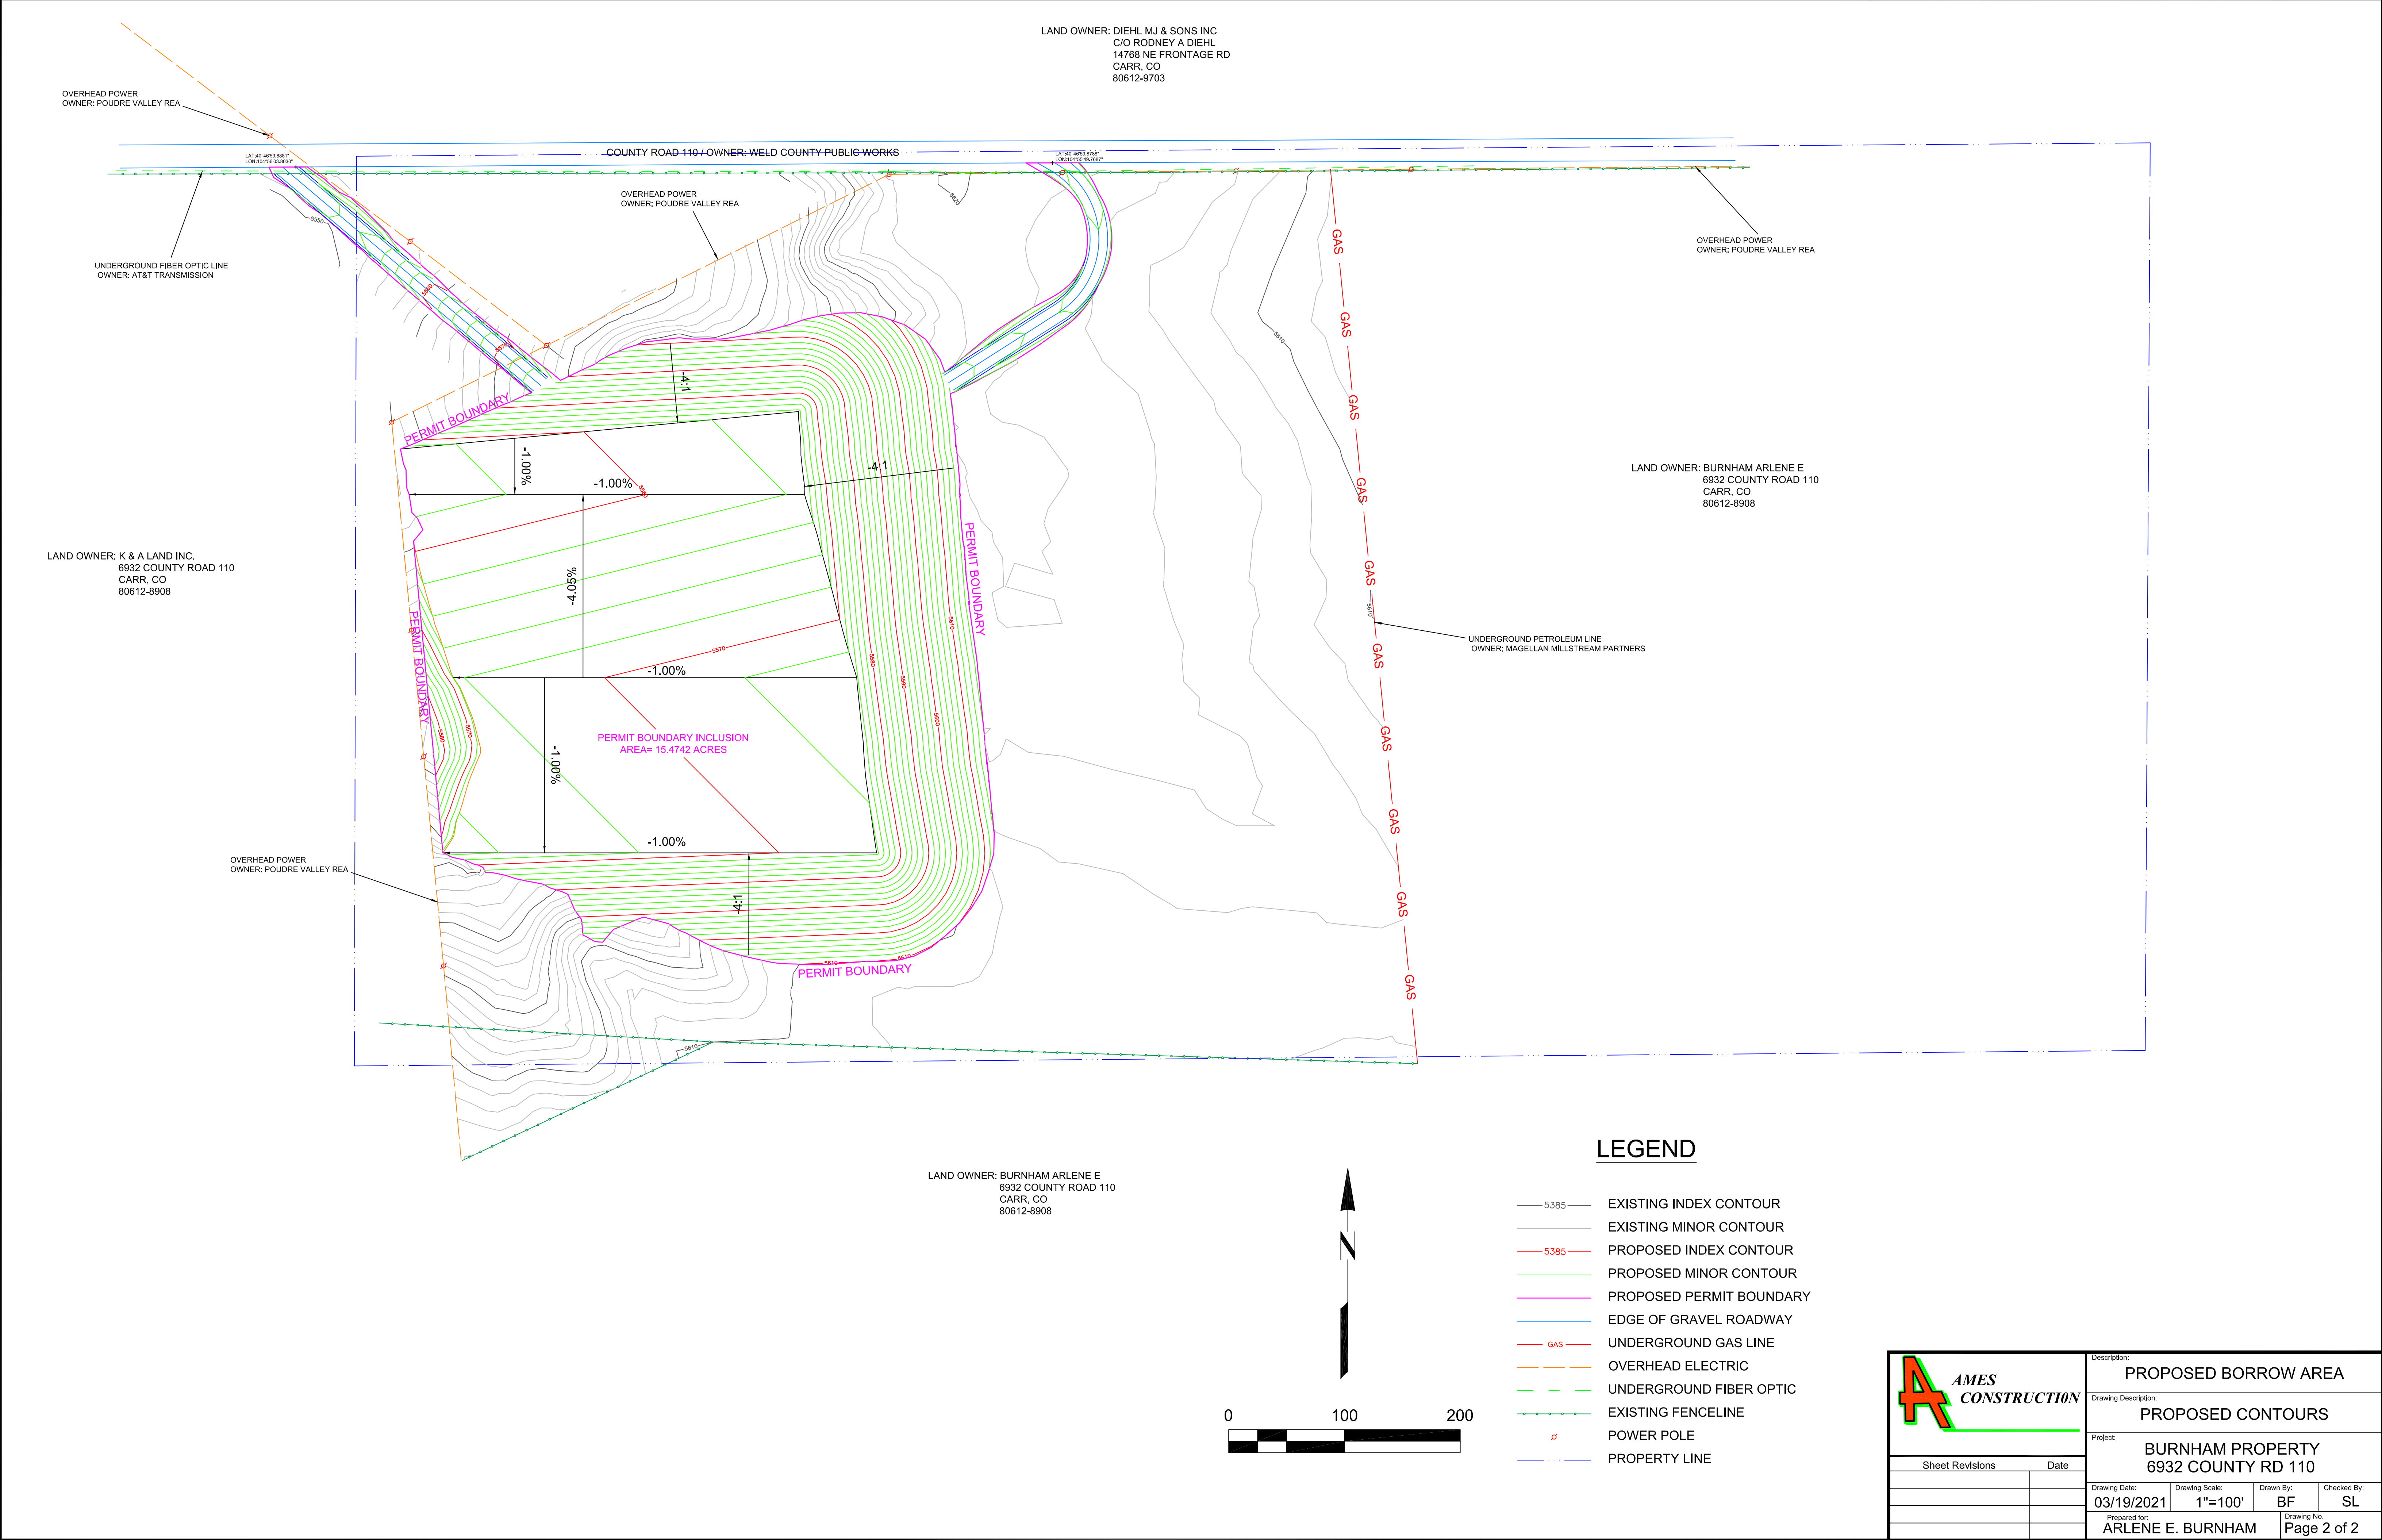

Description:			
PROPOSED BORROW AREA			
Drawing Description:			
PROPOSED CONTOURS			
Project:			
BURNHAM PROPERTY 6932 COUNTY RD 110			
Drawing Date:	Drawing Scale:	Drawn By:	Checked By:
03/19/2021	1"=100'	BF	SL
Prepared for:		Drawing No.	
ARLENE E. BURNHAM		Page 2 of 2	