



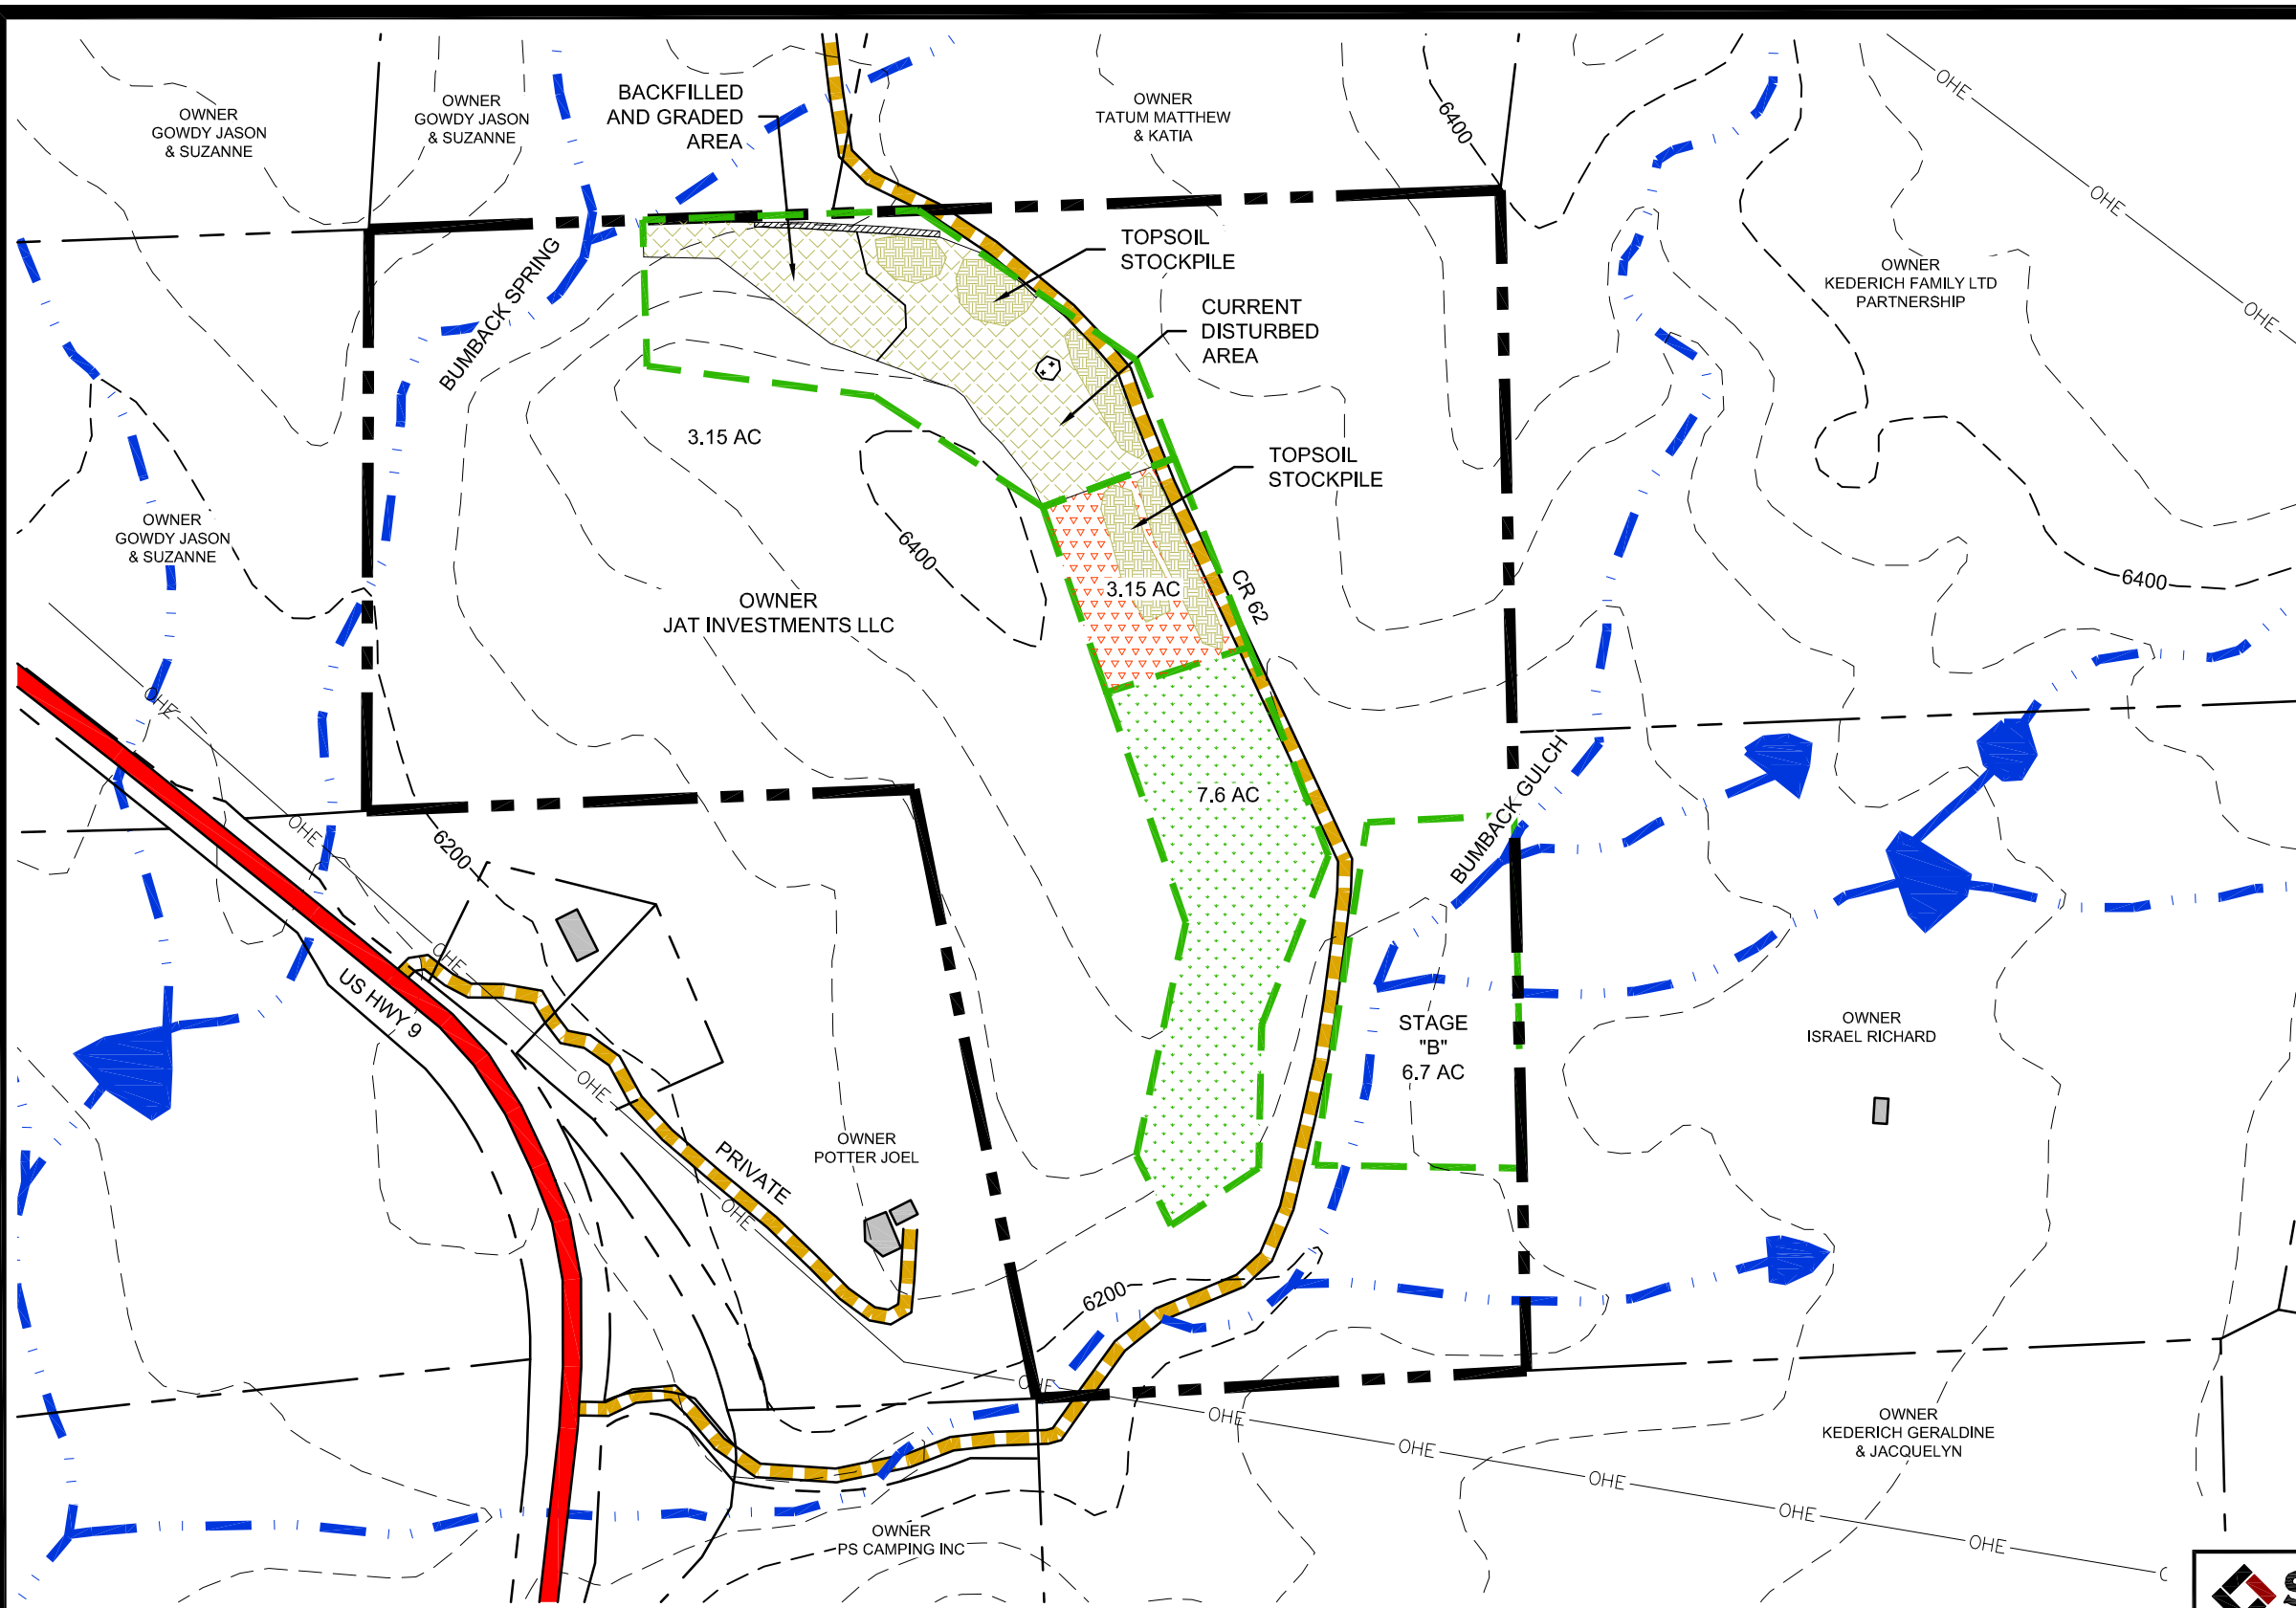

- LEGEND**
- HIGHWAY
 - COUNTY ROAD
 - 112c PERMIT BOUNDARY
 - DRAINAGE WAY
 - OVERHEAD POWERLINES
 - 200' MAJOR TOPO CONTOUR
 - 40' MINOR TOPO CONTOUR

- AFFECTED AREA BOUNDARY
- CURRENT DISTURBED AREA
- PRE-LAW DISTURBED AREA
- PRE-LAW DISTURBED AND RECLAIMED AREA
- PRODUCT STOCKPILE

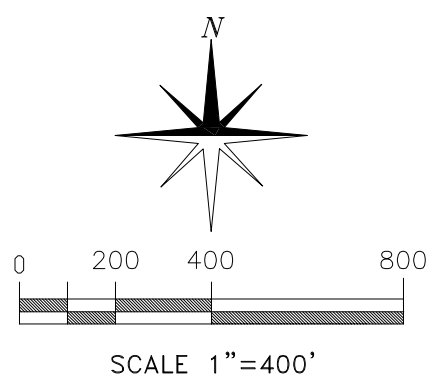

LEGAL DESCRIPTION OF SUBJECT PROPERTY:
THE WEST 1/2 OF THE SOUTHWEST 1/4 OF SECTION 4,
AND THE NORTHWEST 1/4 OF THE SOUTHEAST 1/4 OF
SECTION 5 IN TOWNSHIP 18 SOUTH, RANGE 71 WEST OF
6TH PRINCIPAL MERIDIAN.

REVISIONS:	DATE:
ORIGINAL 110 PERMIT APPROVED	06/29/1978
CONVERSION CN-01 APPROVED	11/22/1993
CURRENT CONDITIONS MAP	06/16/2022



MAIL

P.O. Box 533
Pueblo, CO 81002

OFFICE

601 E. 13th Street
Pueblo, CO 81001
(719) 542-8278

8-MILE CLAY MINE
ANNUAL REPORT MAP
FREMONT COUNTY, COLORADO

DRAWN BY: jaw	SCALE: as shown	PERMIT No.: M-1977-320
DRAWING FILE: S:\Mining\8-Mile\CAD\dwg\8Mile-CurrentConditions-map.dwg		