
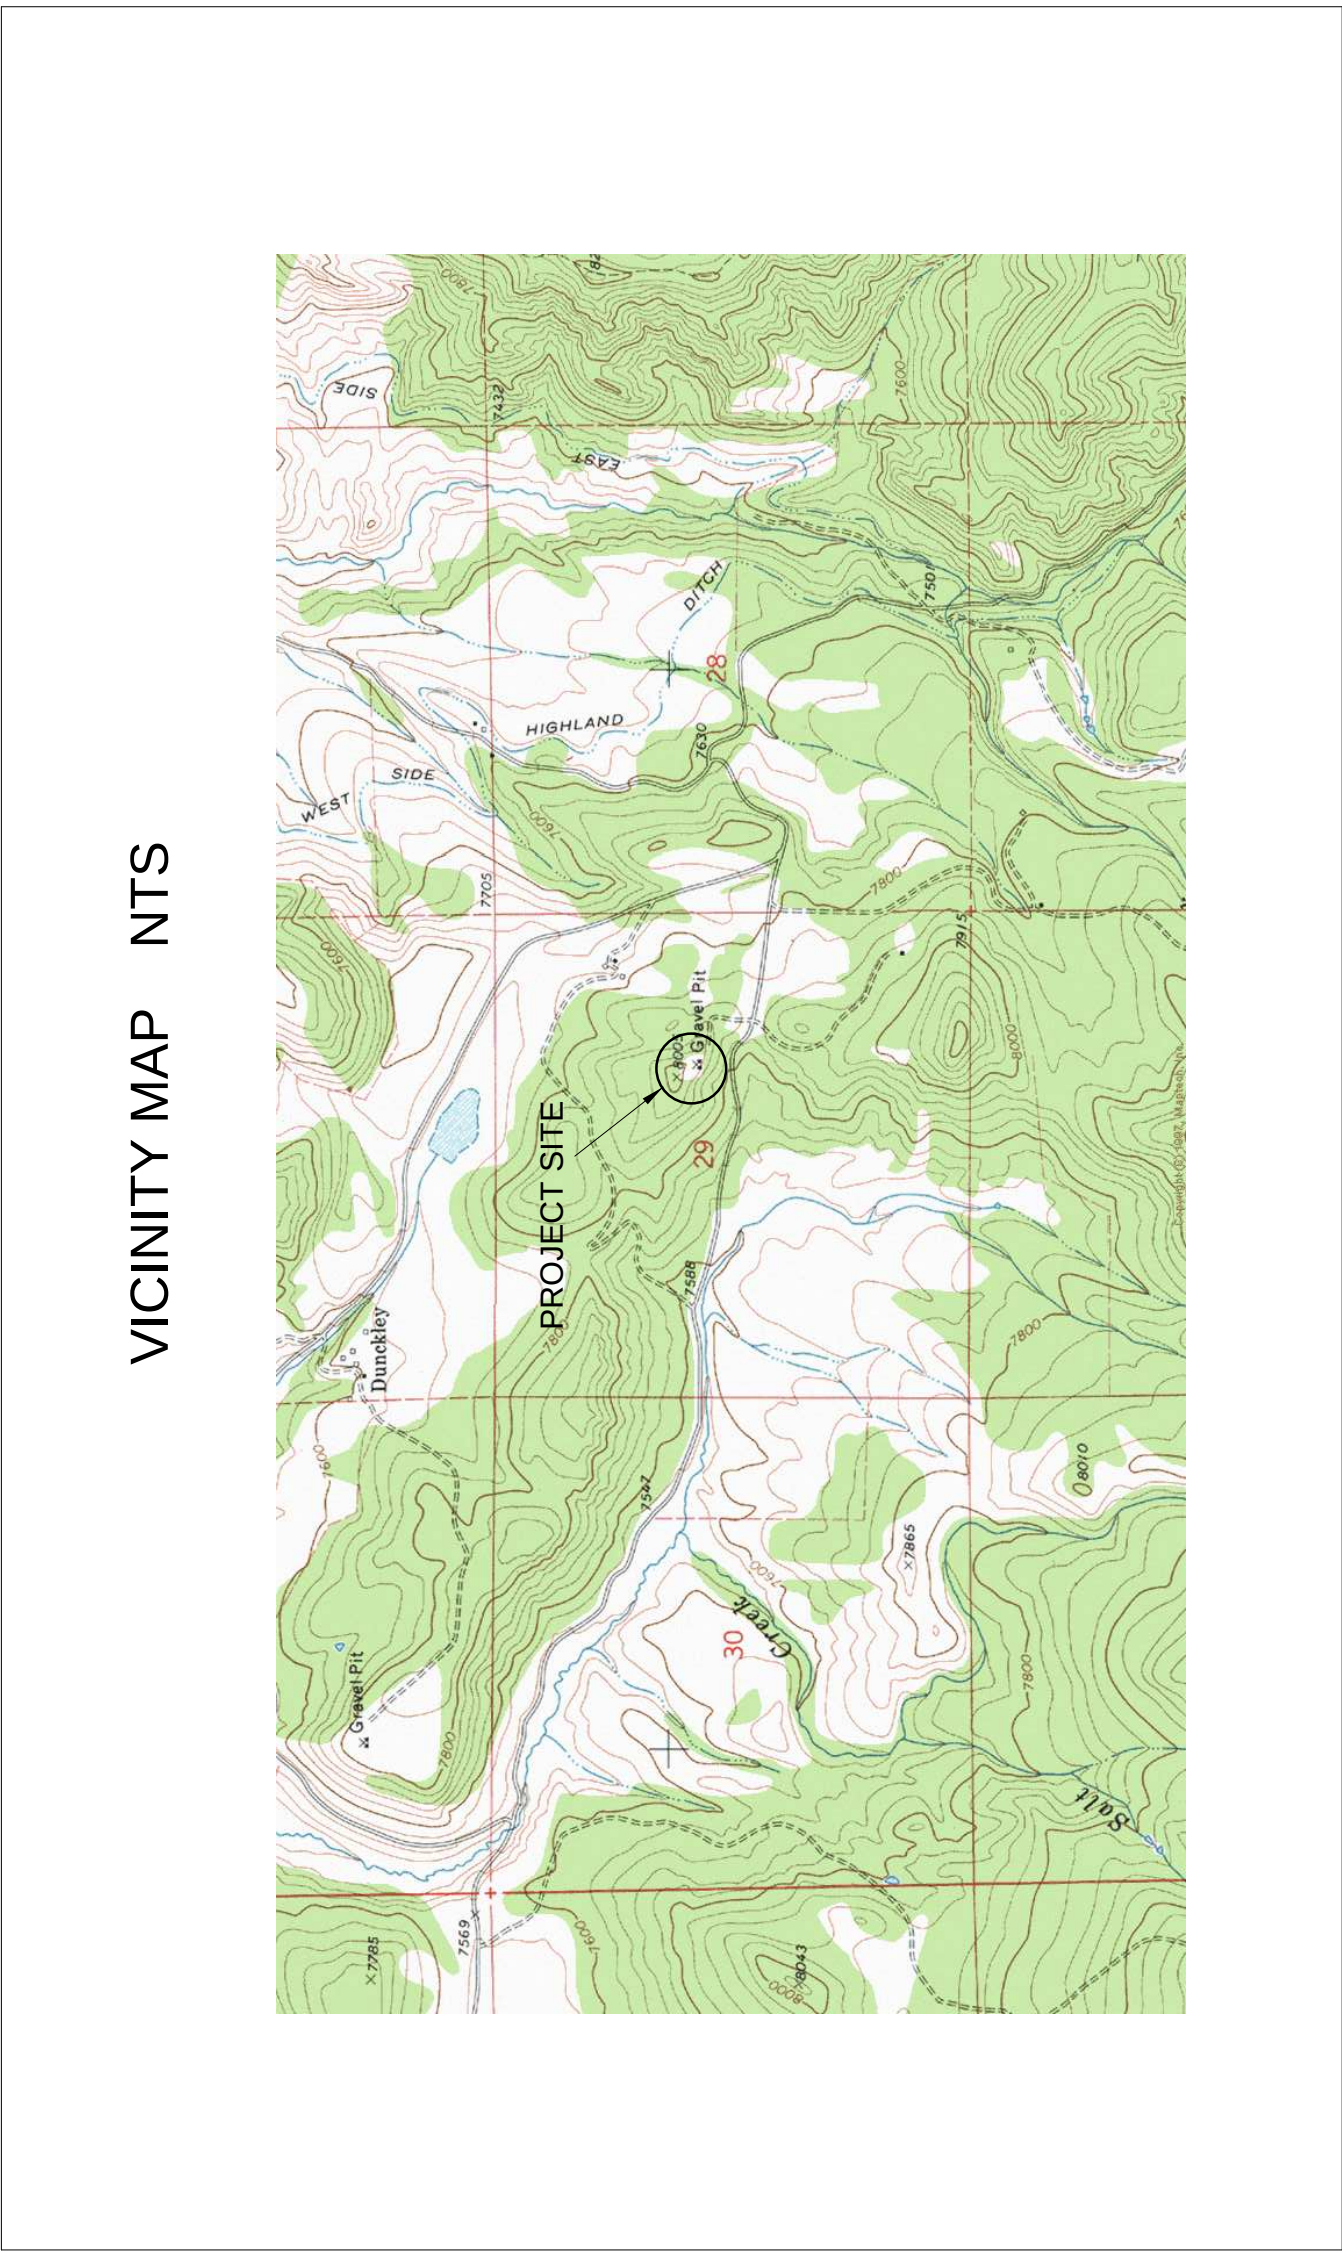


LOCATION MAP

CROSS MOUNTAIN RANCH- KAGIE GRAVEL PIT PERMIT

PORTIONS OF THE E1/2 SECTION 29, T4N R87W, 6th P.M.
ROUTT COUNTY, COLORADO

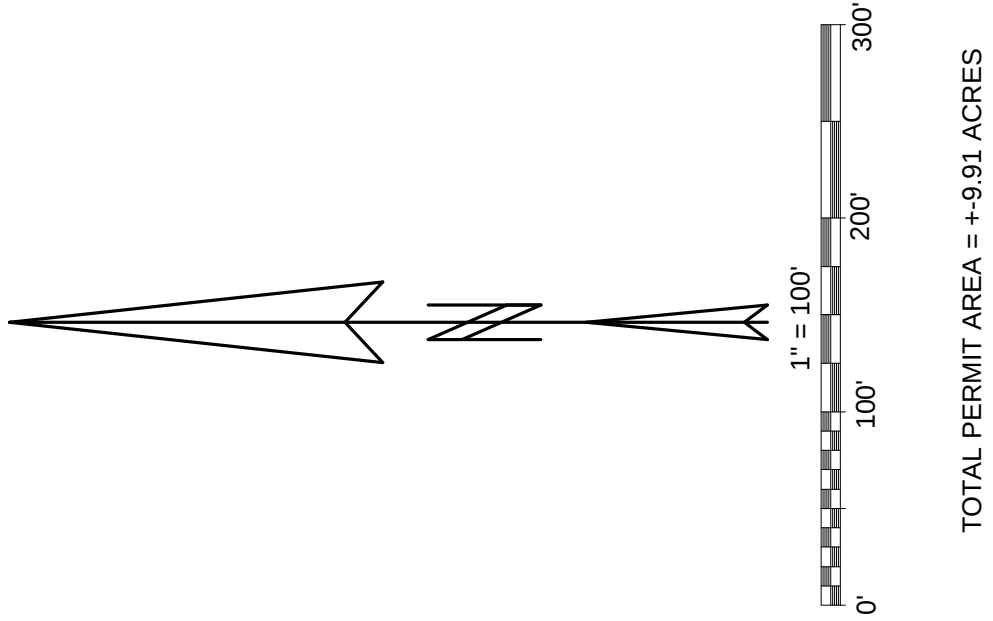

CROSS MOUNTAIN RANCH		LOCATION MAP	
KAGIE GRAVEL PIT PERMIT			
E1/2 SECTION 29, T4N R87W, 6th P.M. ROUTT COUNTY, COLORADO		DOWLING LAND SURVEYORS P.O. BOX 954 HAYDEN, CO. 81639 (970) 276-3613 FAX 276-4595	
SCALE	DWG	DATE	REV
1" = 100'	CRD	6/9/17	001/04/03

NOTICE - ACCORDING TO COLORADO LAW, YOU MUST COMMENCE ANY LEGAL ACTION BASED ON ANY DEFECT OR ERROR IN THIS DOCUMENT WITHIN THE TIME FRAME SPECIFIED FOR ANY ACTION BE COMMENCED MORE THEN TEN YEARS FROM THE DATE OF CERTIFICATION SHOWN HEREON.