



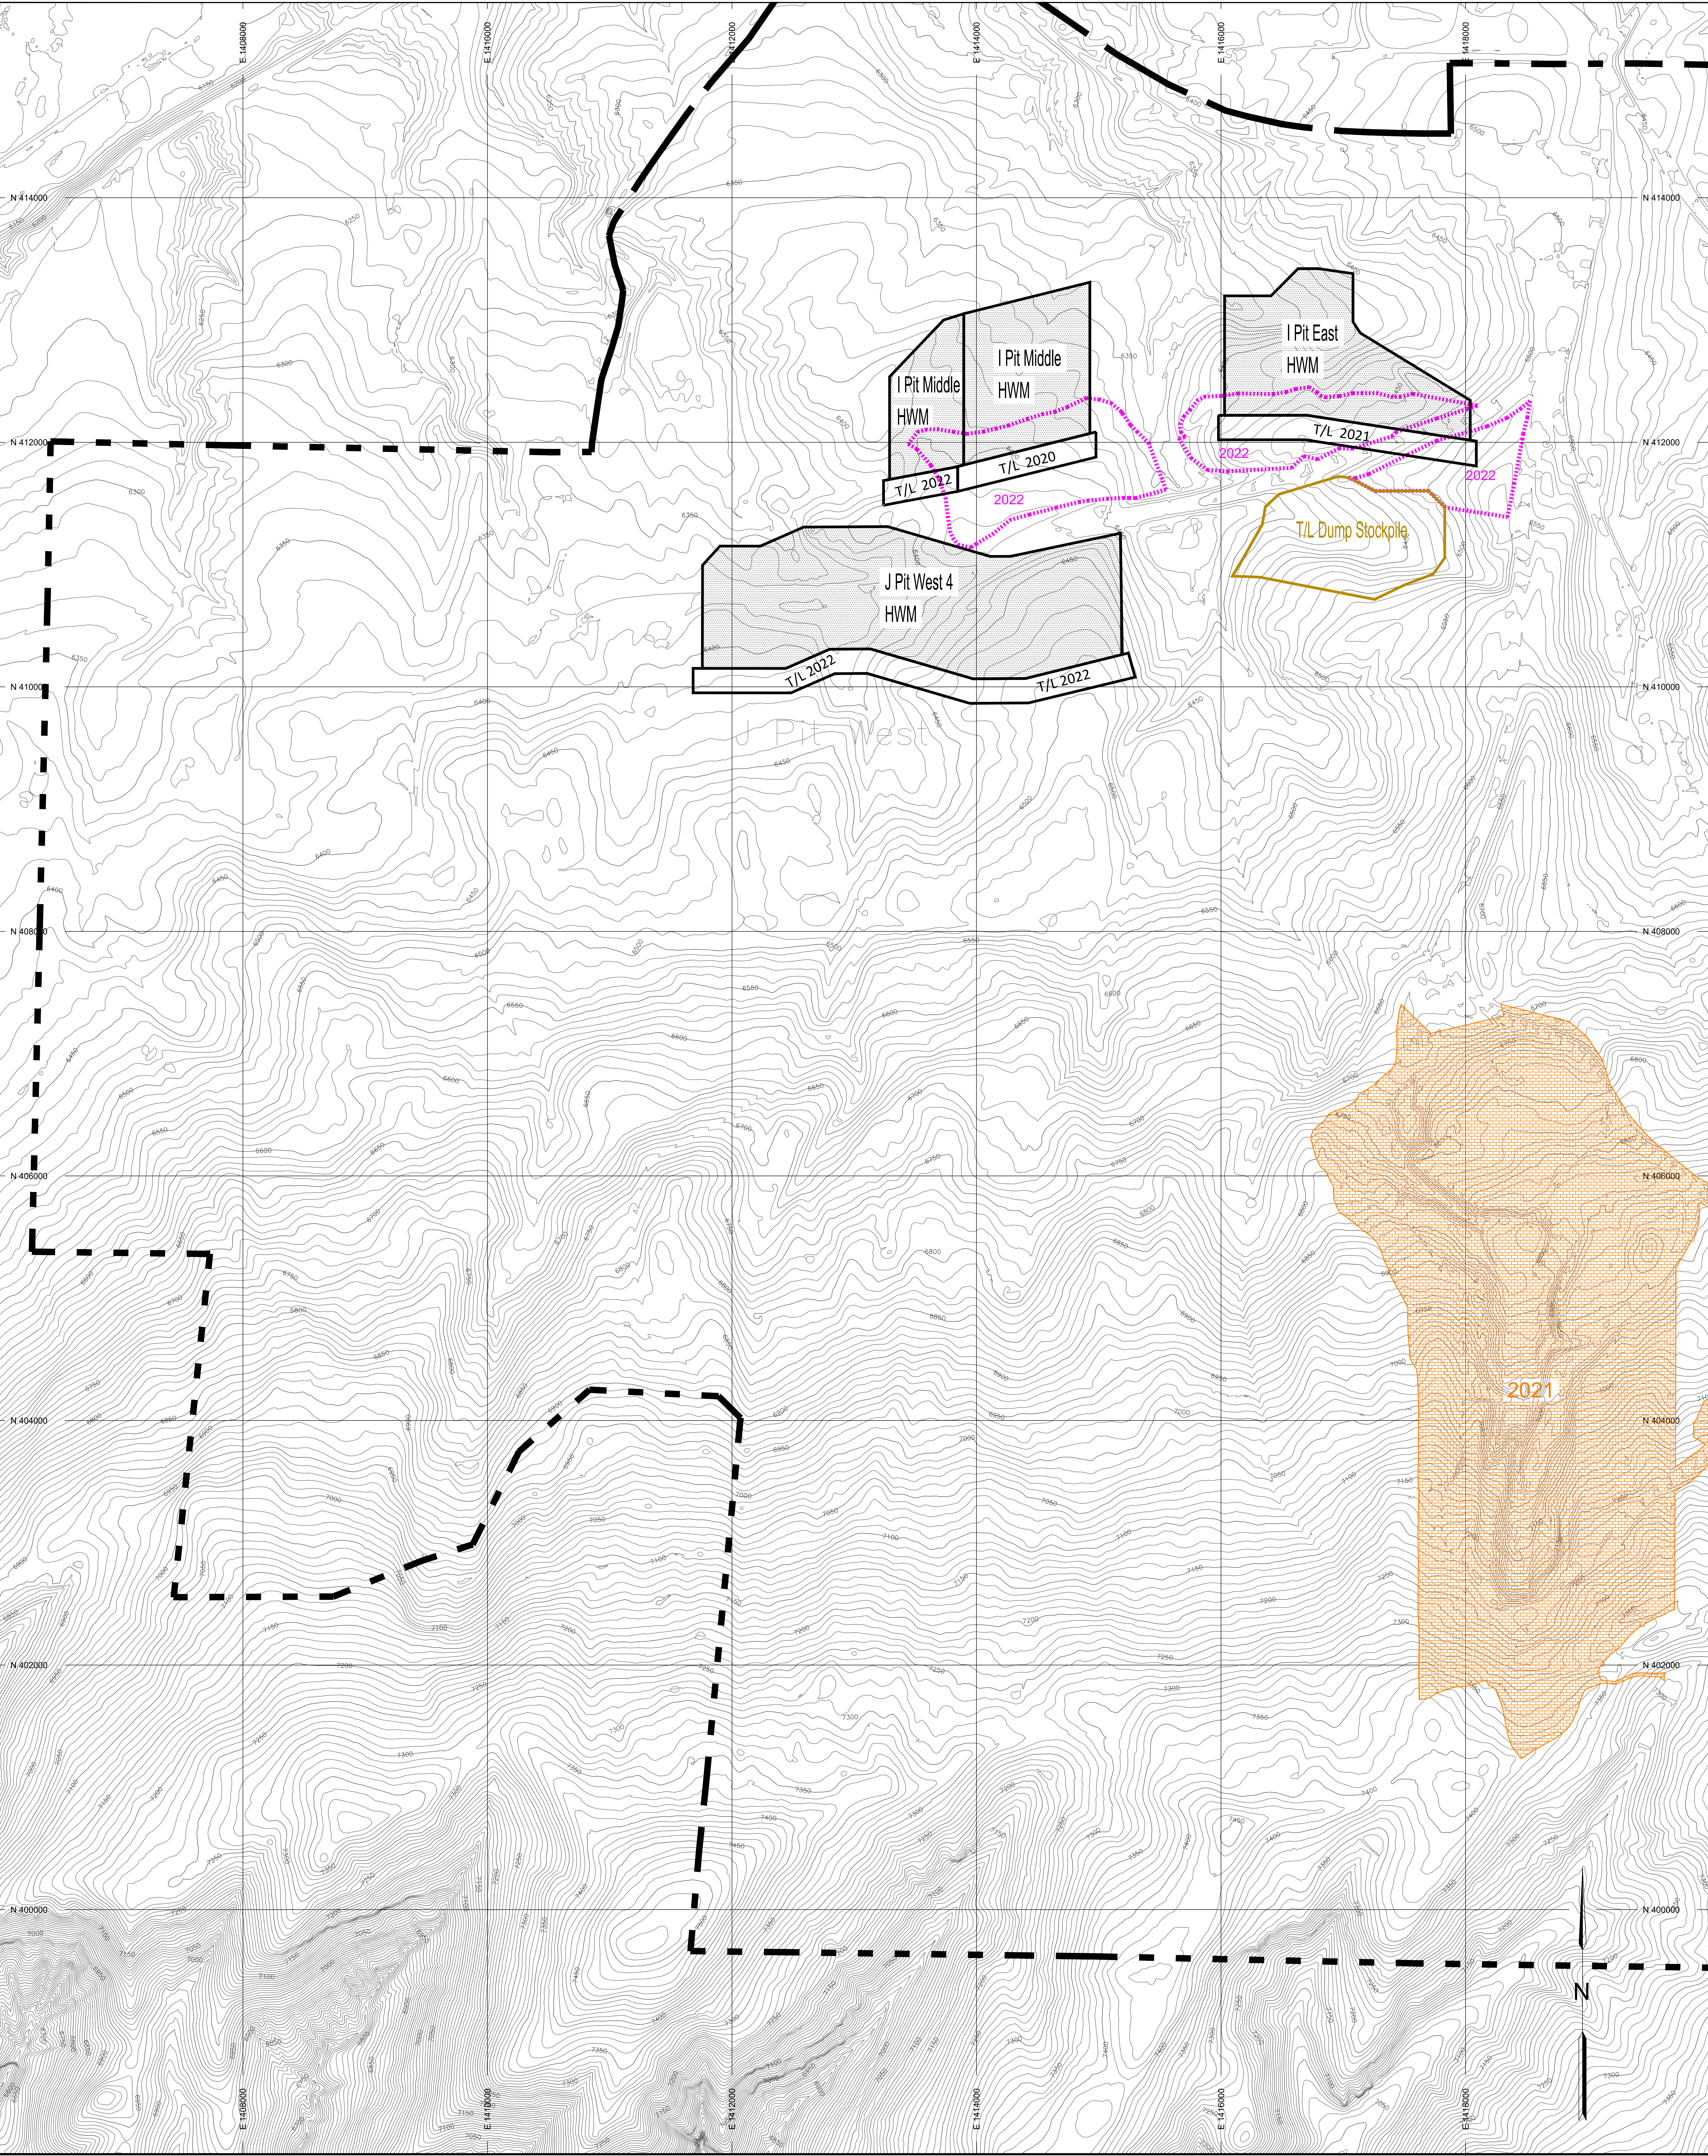

PROFESSIONAL ENGINEER'S CERTIFICATION
I, Tonia Marie Perkins, a registered Professional Engineer
in the State of Colorado, certify that this map has been
reviewed by me and is true and correct to the best of my
knowledge and information.


Tonia Marie Perkins, CO PE No. 43864
Date: _____

Note: Production may fluctuate according to economic,
geologic, or other conditions. Limits are shown for
maximum possible production from 2010 through 2022.
Operations may actually progress slower than depicted
topdown will follow mining operations in a timely
manner.

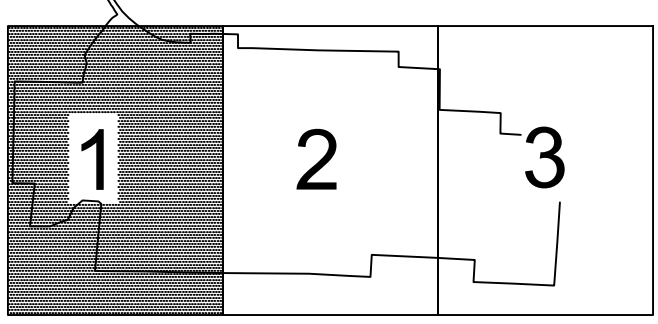

SHEET LOCATION INDEX

- LEGEND
- PERMIT BOUNDARY
 - TRUCKLOADER PIT MINING LIMITS
 - REGRADE LIMITS
 - HIGHWALL MINING AREA
 - TRUCKLOADER DUMP TEMPORARY STOCKPILE

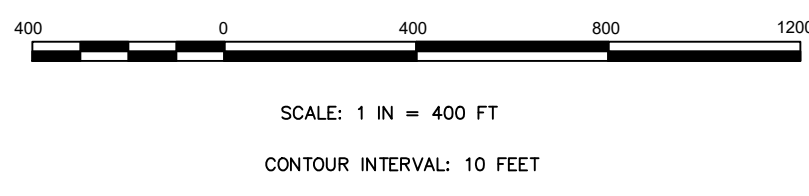

Revision	Date	By	Description
001	01/10/18	TMP/202N	SHEET PANEL/ANNO
002	03/02/22	CB	PERMIT UPDATE LIMIT

TRAPPER MINING INC.
TRAPPER MINE CRAIG, CO.

MINING AND REGRADE

SCALE: 1" = 400'
DESIGNED BY: TMP/202N
DRAWN BY: BON
DATE: 05/14/20

Sheet 1 of 3
M10A
SHEET 1

