


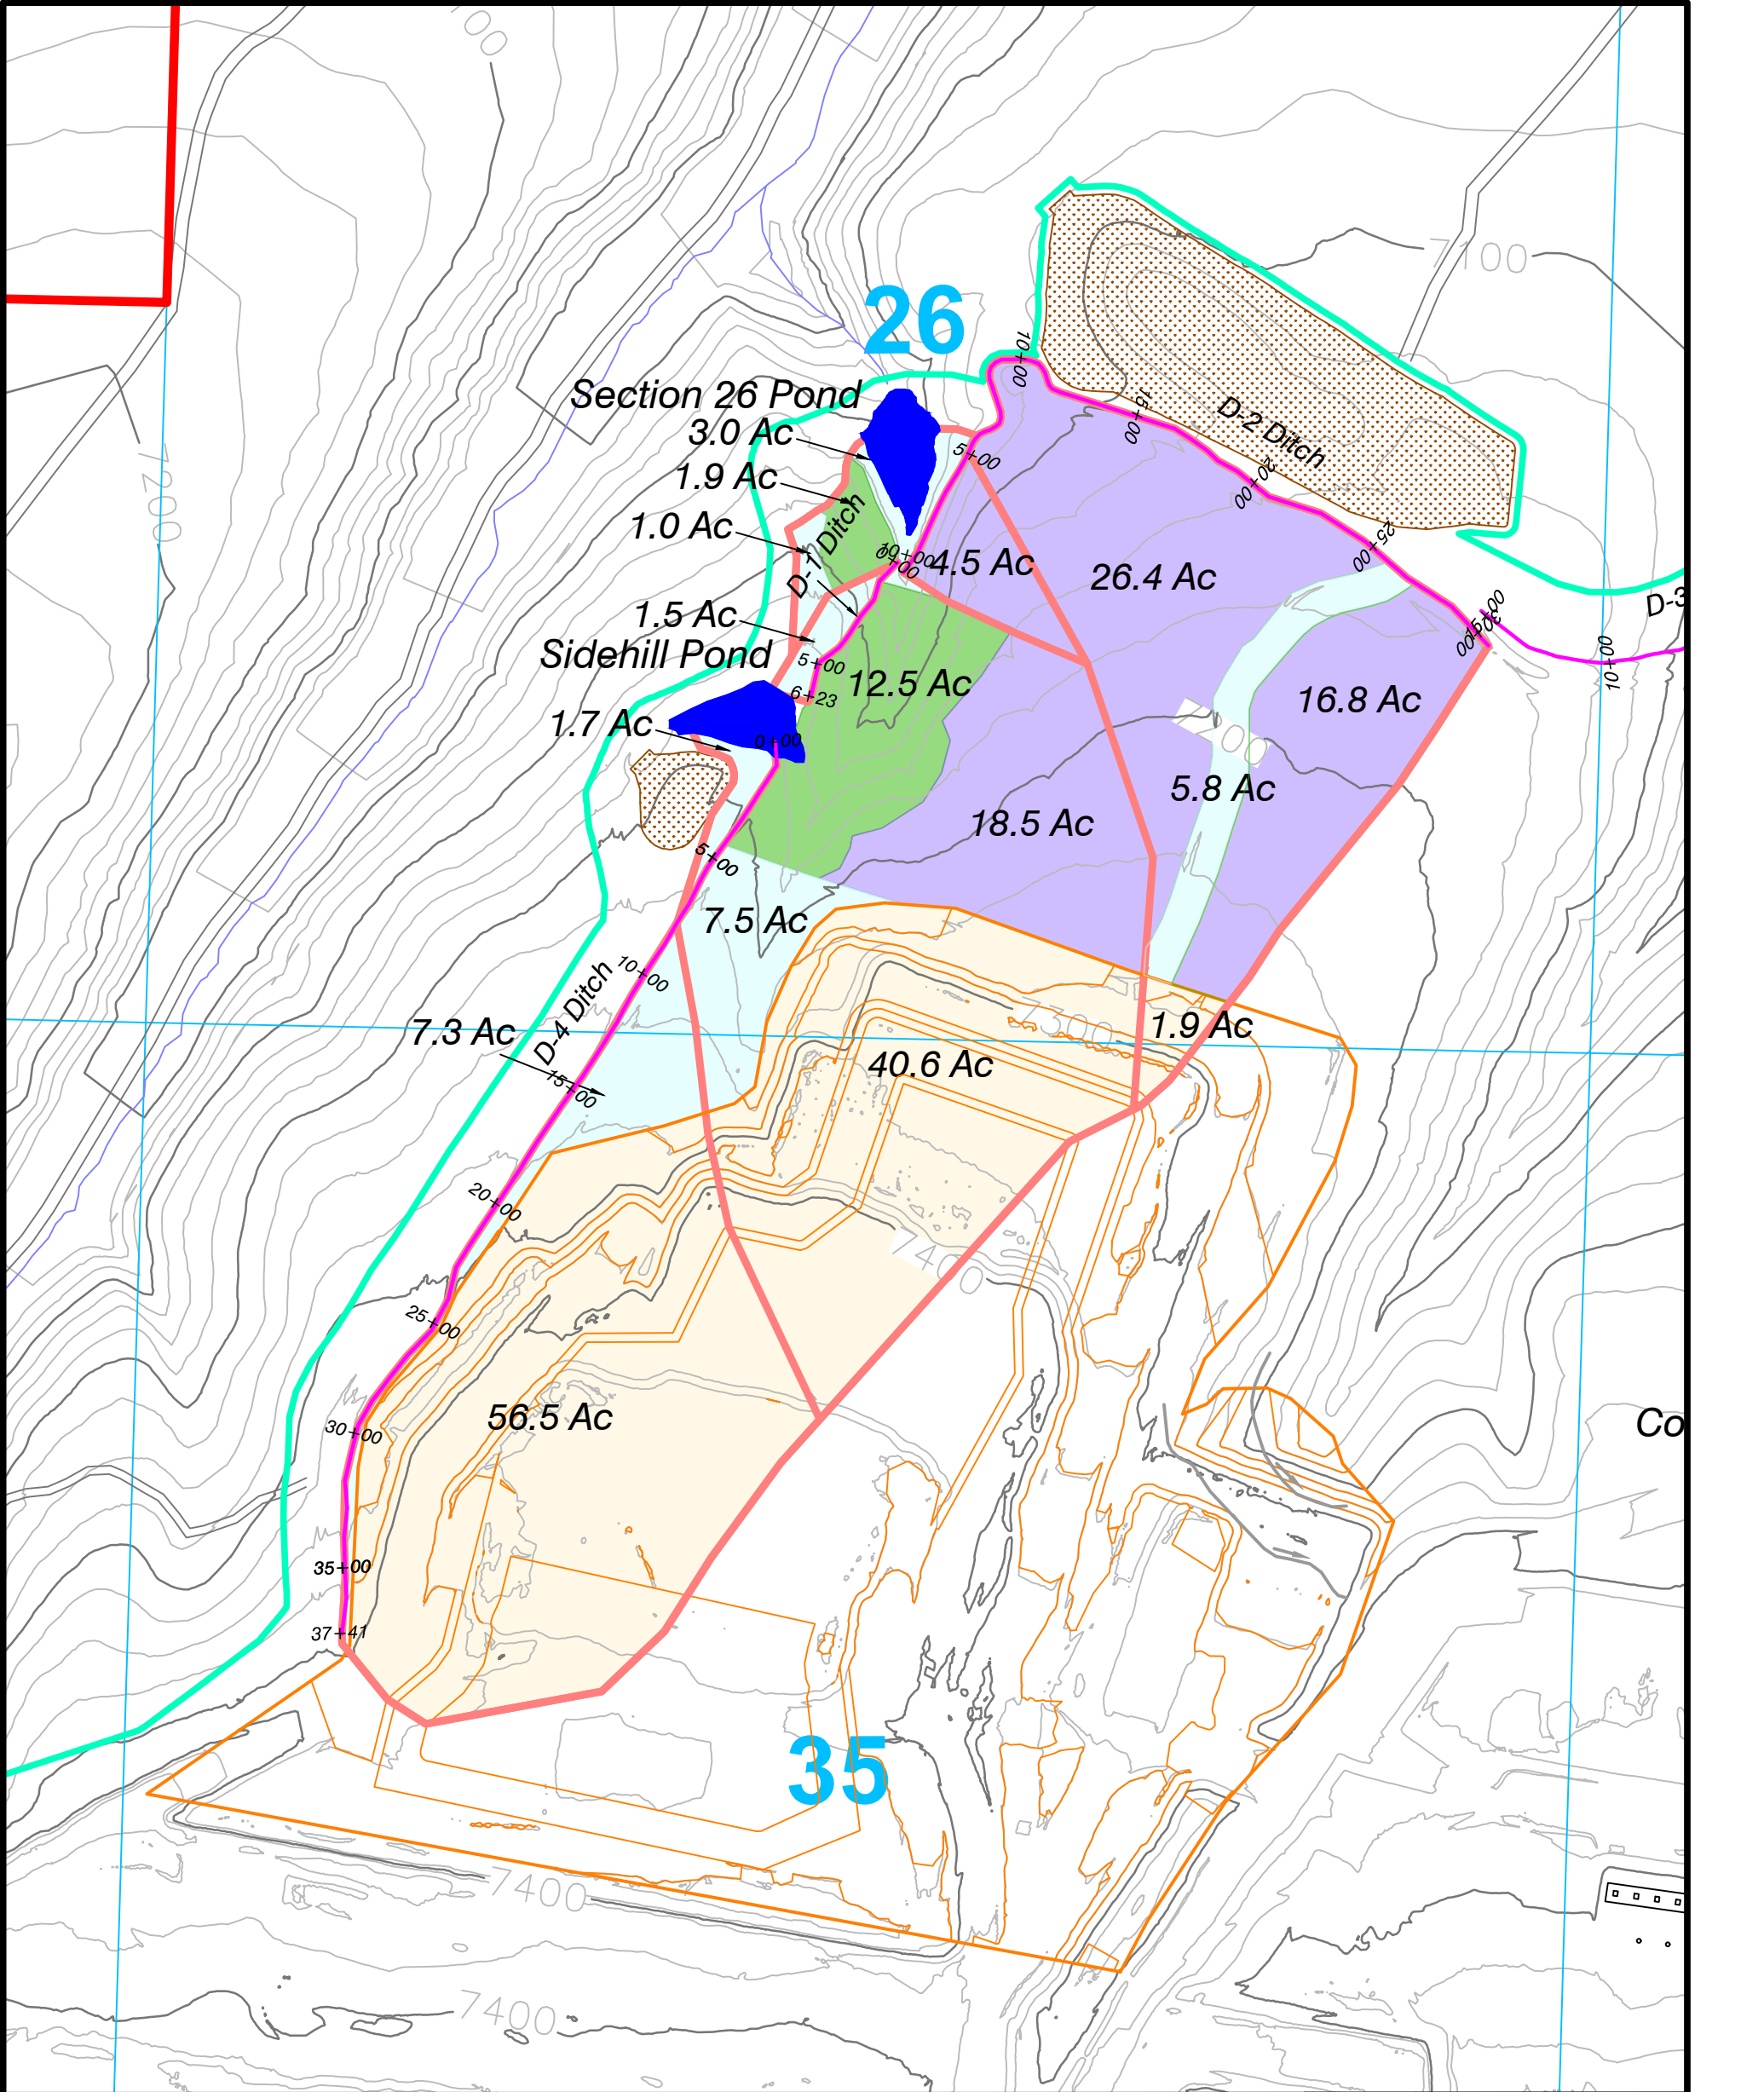

Legend

- Permit Boundary

Roads

Streams

Section Line

Watershed Boundaries

Temporary Spoil Pile Contours

Temporary Channels


CN47 Sage

CN74 Spoil Pile


CN85 Disturbed
- CN57 Oakbrush

Sediment Pond

Topsoil Pile

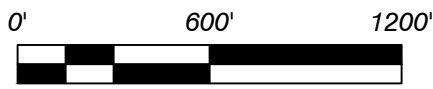

Contour Interval 25 FT.
December 2021 Topography

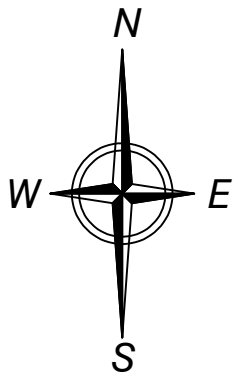

Section 26 Pond
Watersheds During Mining



SCALE: 1" = 600'
DATE: 3/9/21
DRWG. BY: Tony
APPROVED BY: Tony

DRWG. NO. Figure 7-23C-1

No.	REVISION	DATE	BY	CHK