


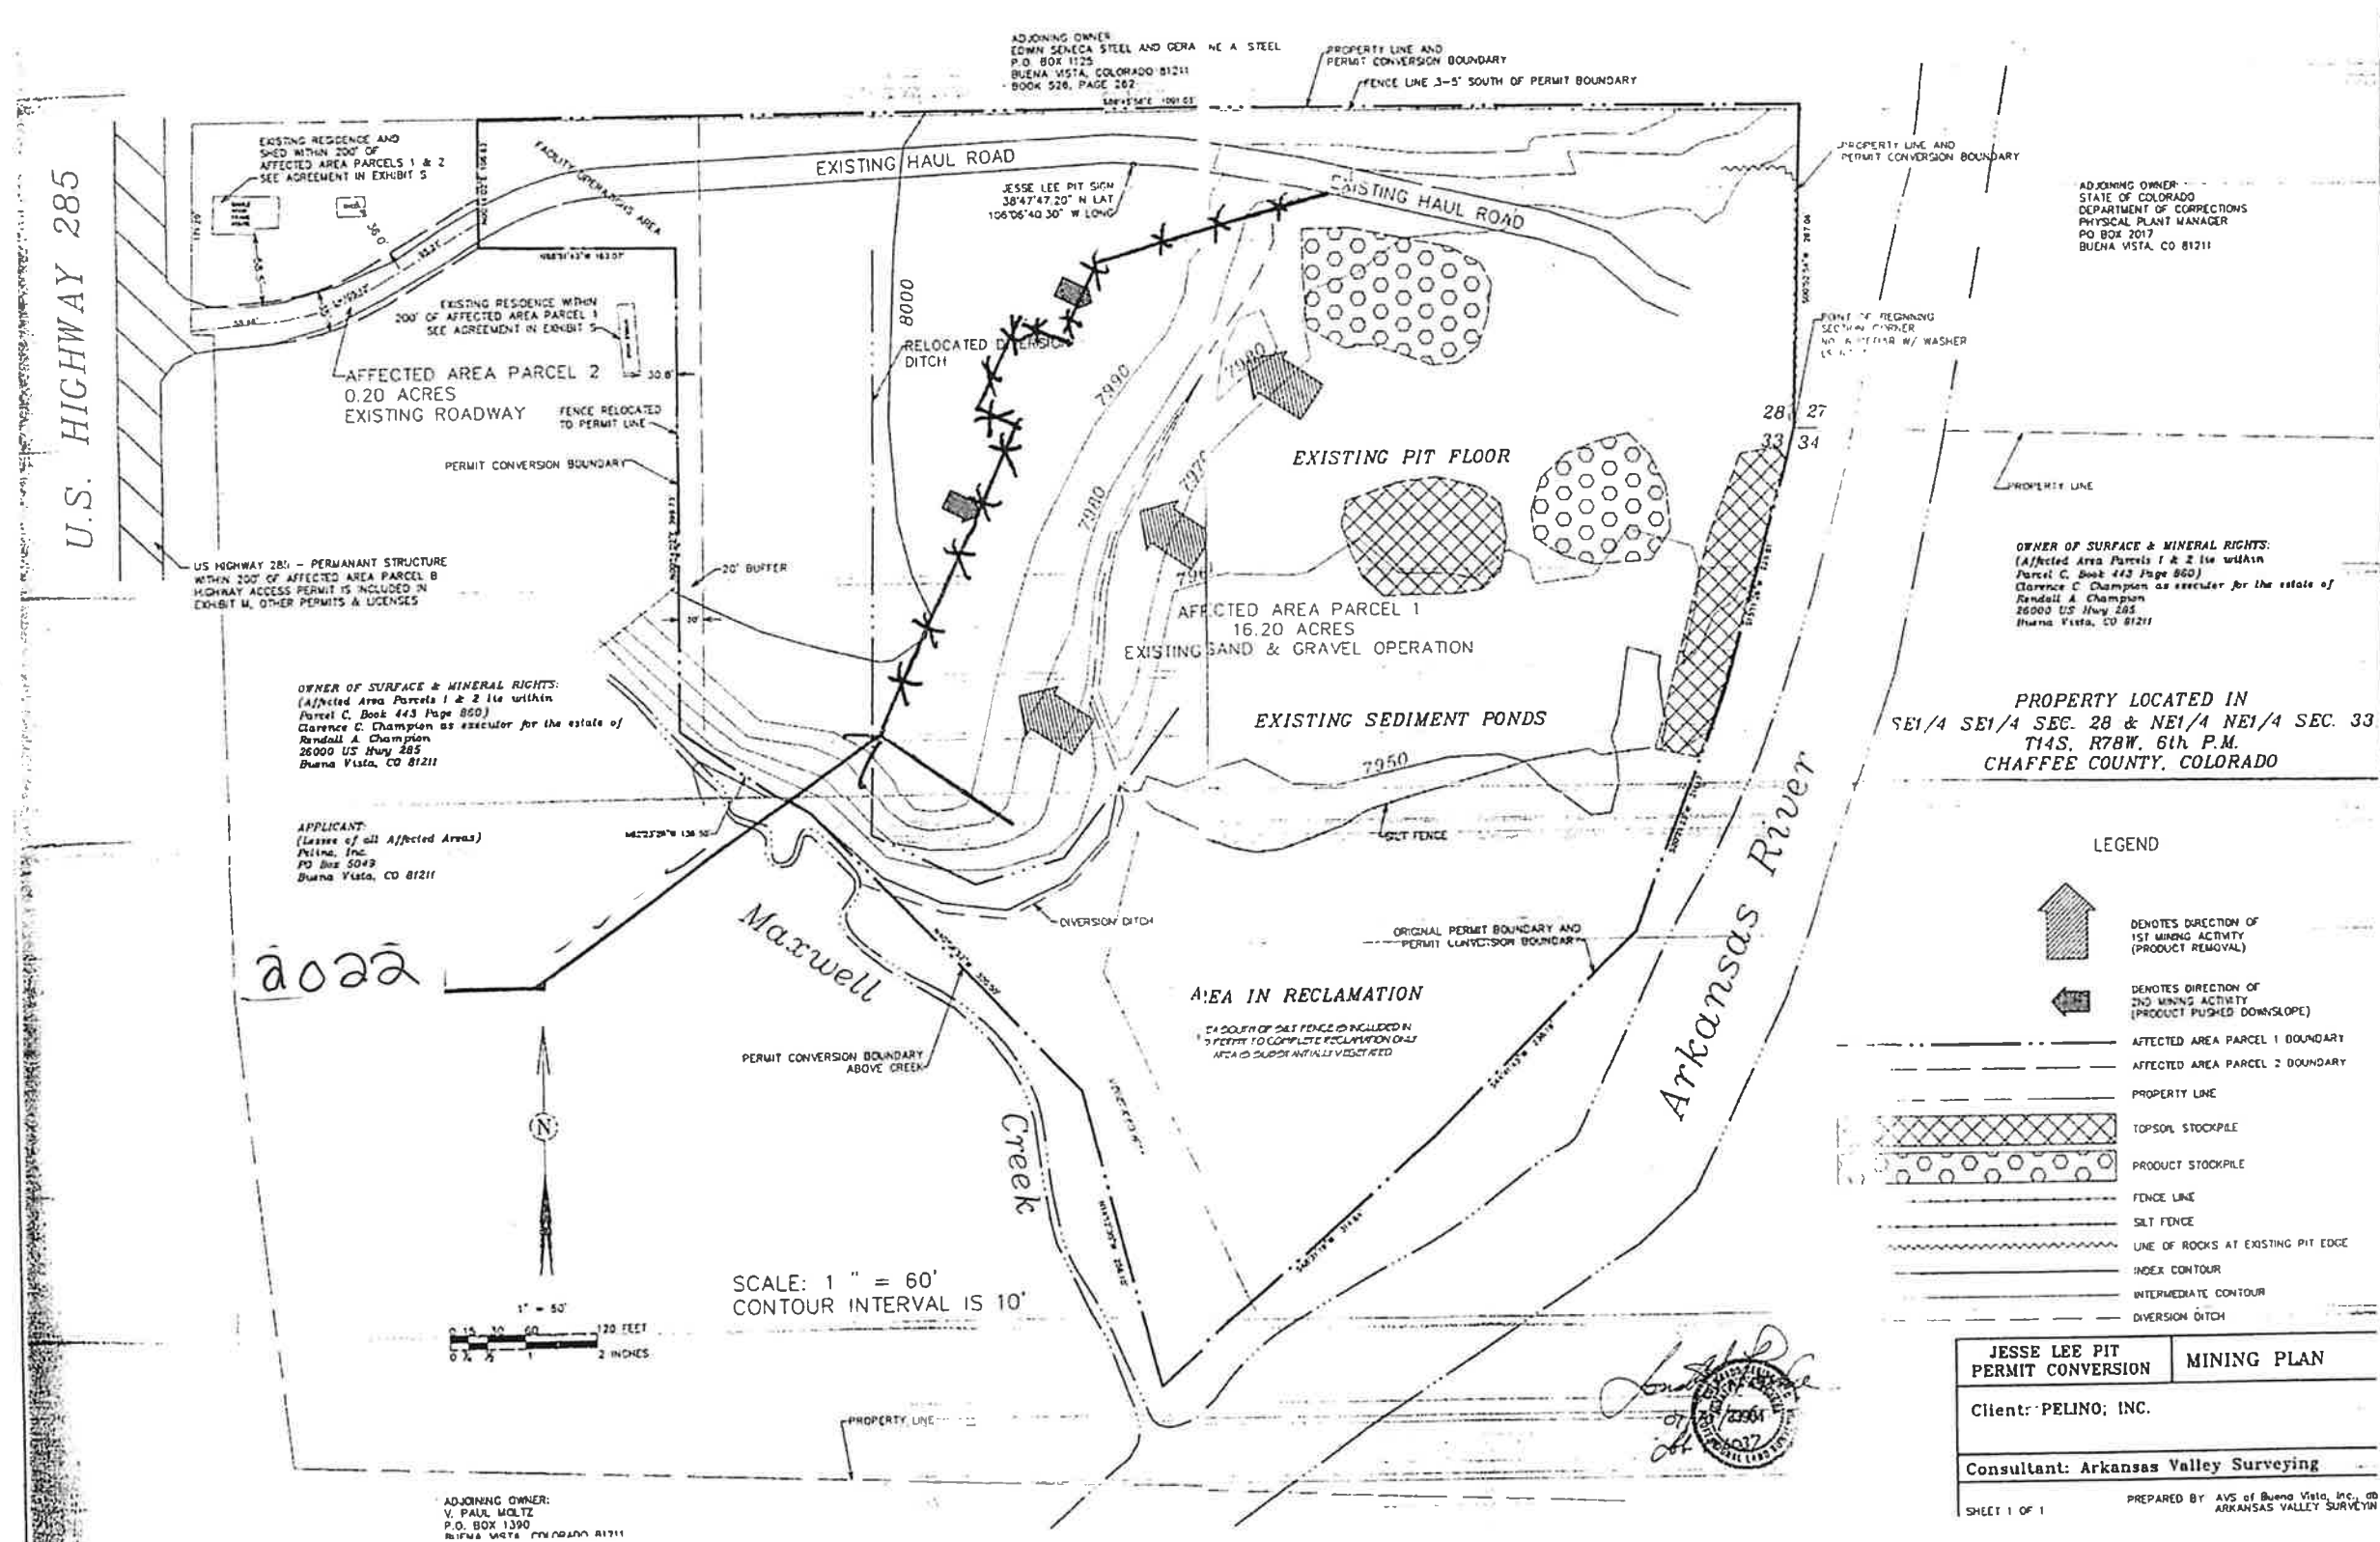

OWNER OF SURFACE & MINERAL RIGHTS:
(Affected Area Parcels 1 & 2 lie within Parcel C, Book 443 Page 860)
Clarence C. Champion as executor for the estate of
Randall A. Champion
26000 US Hwy 285
Buena Vista, CO 81211

APPLICANT:
(Lessee of all Affected Areas)
Pelino, Inc.
PO Box 5043
Buena Vista, CO 81211

ADJOINING OWNER
EDWIN SENECA STEEL AND GEAR CO. A STEEL
P.O. BOX 1123
BUENA VISTA, COLORADO 81211
BOOK 526, PAGE 262

ADJOINING OWNER
STATE OF COLORADO
DEPARTMENT OF CORRECTIONS
PHYSICAL PLANT MANAGER
PO BOX 2017
BUENA VISTA, CO 81211

PROPERTY LOCATED IN
SE1/4 SE1/4 SEC. 28 & NE1/4 NE1/4 SEC. 33
T14S, R78W, 6th P.M.
CHAFFEE COUNTY, COLORADO

LEGEND



DENOTES DIRECTION OF
1ST MINING ACTIVITY
(PRODUCT REMOVAL)



DENOTES DIRECTION OF
2ND MINING ACTIVITY
(PRODUCT PUSHED DOWNSLOPE)

- AFFECTED AREA PARCEL 1 BOUNDARY
- AFFECTED AREA PARCEL 2 BOUNDARY
- PROPERTY LINE
- TOPSOIL STOCKPILE
- PRODUCT STOCKPILE
- FENCE LINE
- SILT FENCE
- LINE OF ROCKS AT EXISTING PIT EDGE
- INDEX CONTOUR
- INTERMEDIATE CONTOUR
- DIVERSION DITCH

JESSE LEE PIT
PERMIT CONVERSION MINING PLAN

Client: PELINO, INC.

Consultant: Arkansas Valley Surveying

SHEET 1 OF 1

PREPARED BY: AVS of Buena Vista, Inc., db
ARKANSAS VALLEY SURVEYING

