
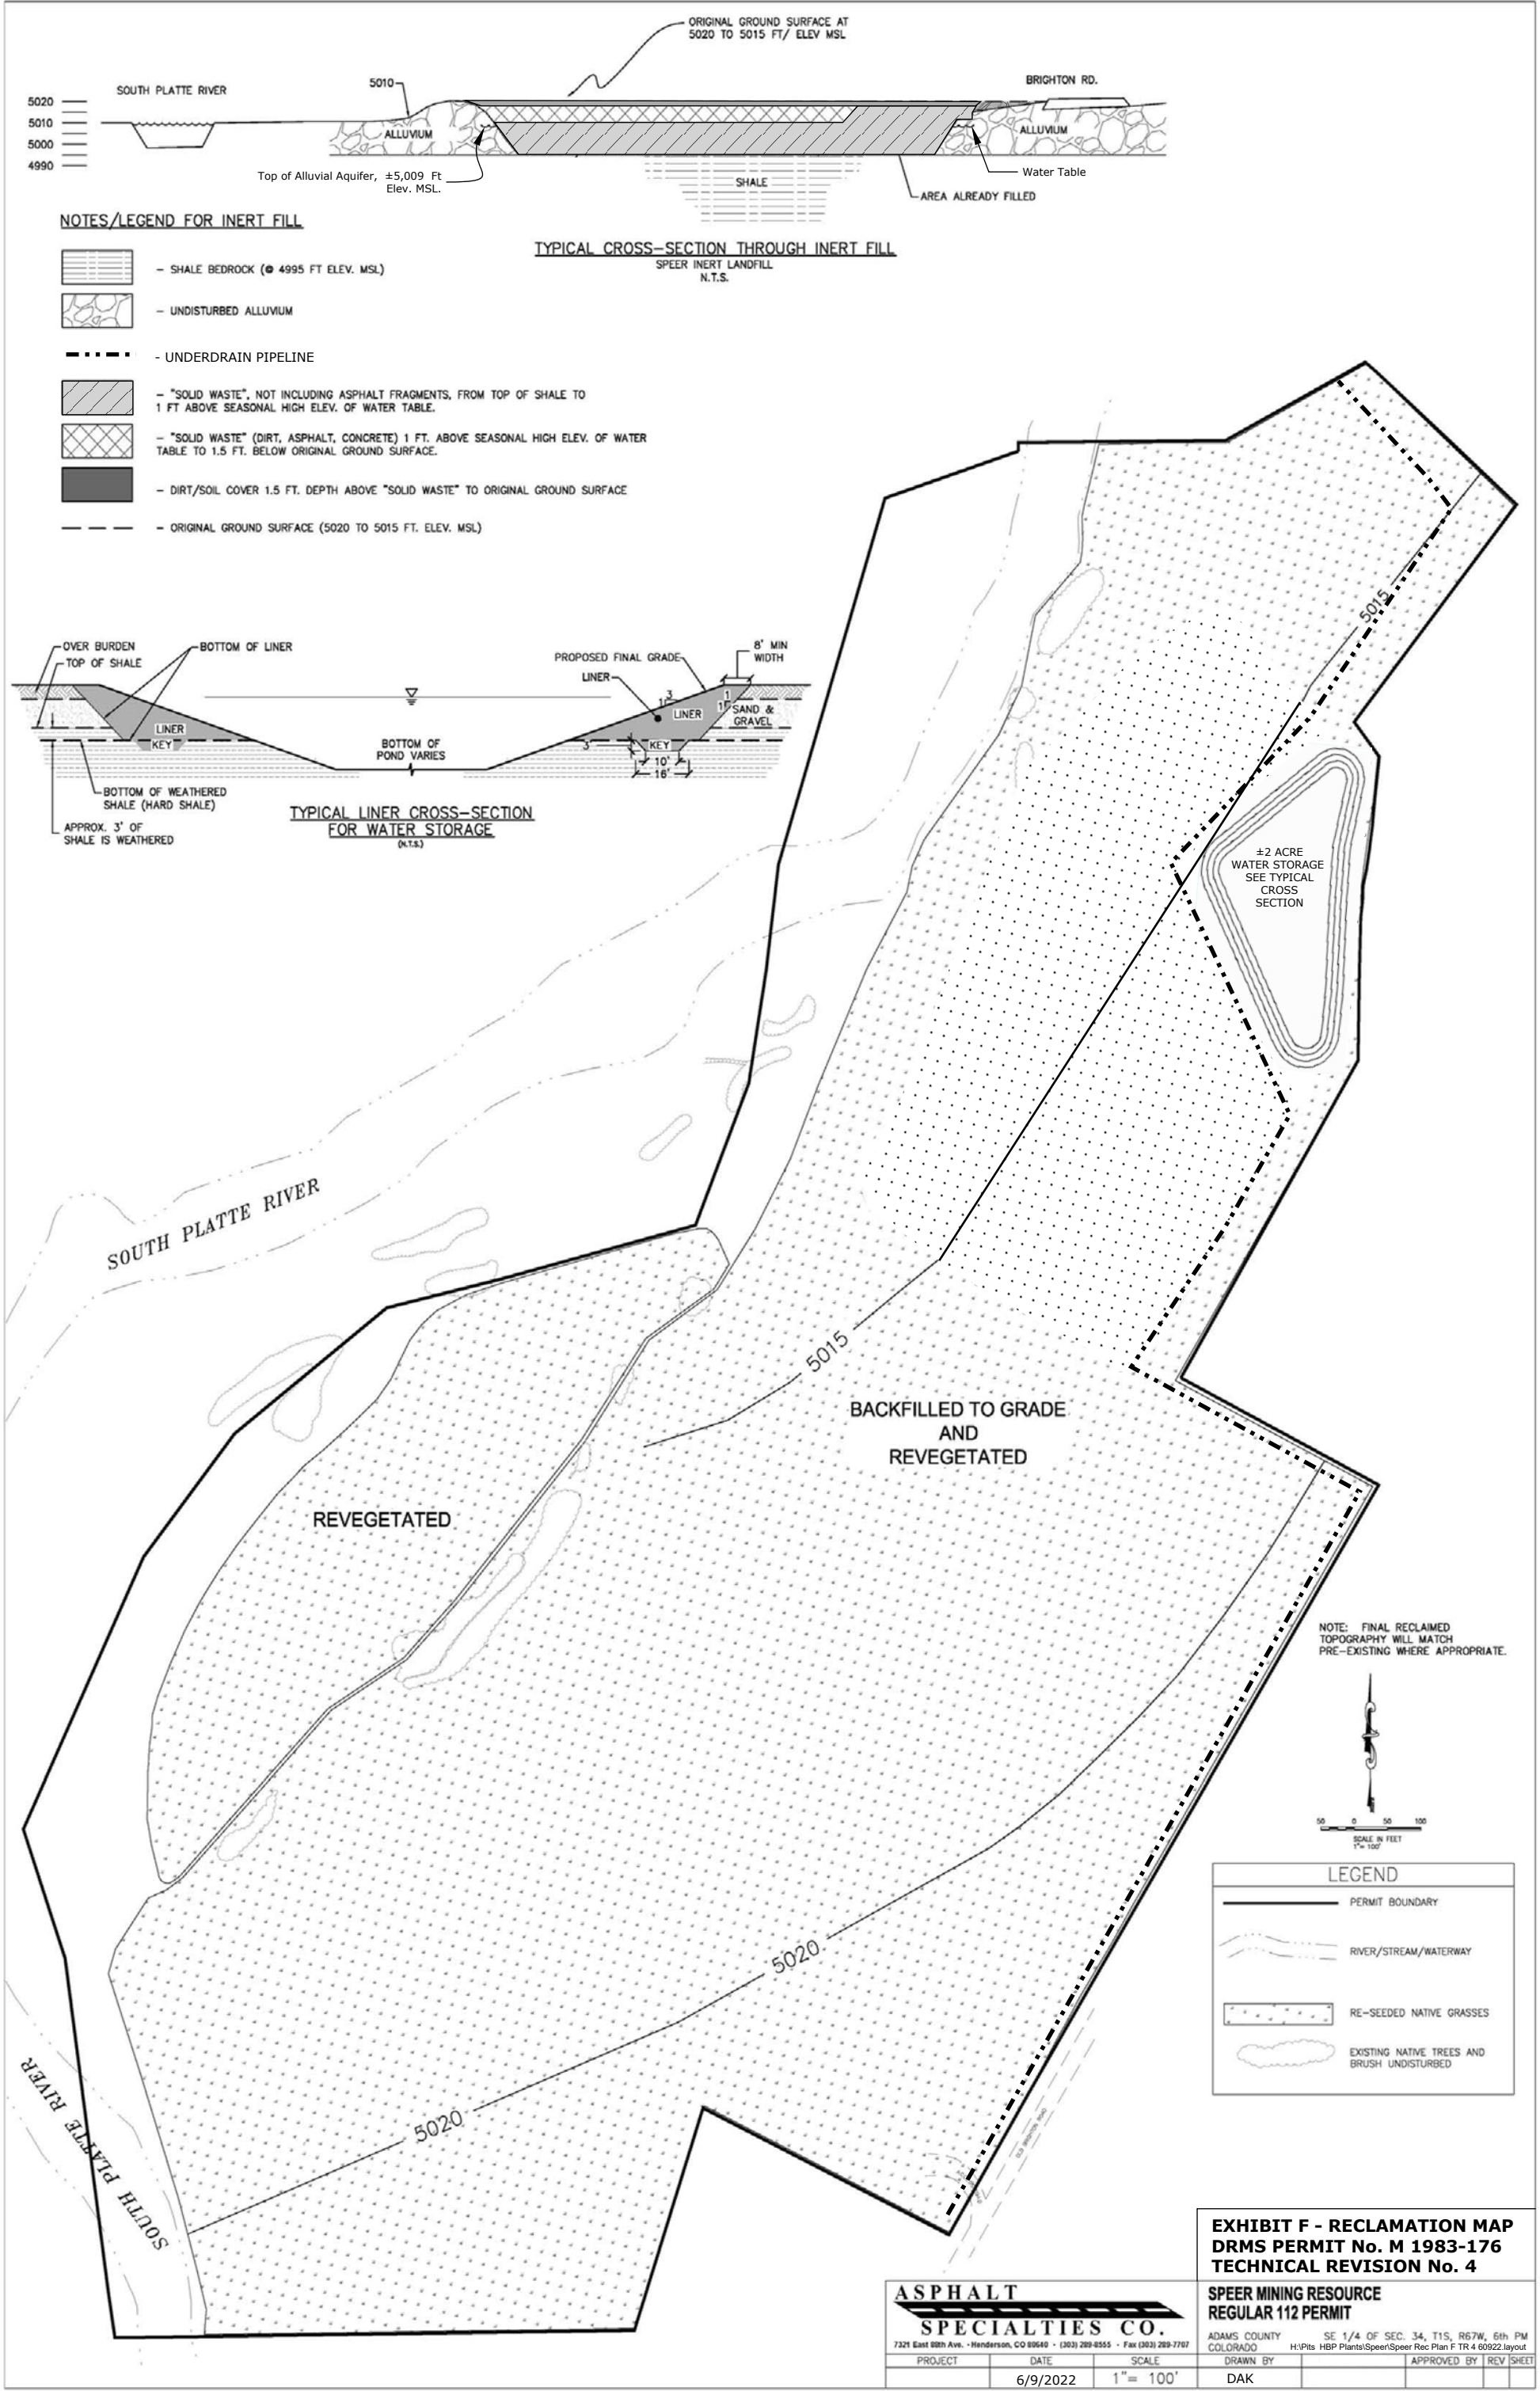


- NOTES/LEGEND FOR INERT FILL**
- SHALE BEDROCK (● 4995 FT ELEV. MSL)
 - UNDISTURBED ALLUVIUM
 - UNDERDRAIN PIPELINE
 - "SOLID WASTE", NOT INCLUDING ASPHALT FRAGMENTS, FROM TOP OF SHALE TO 1 FT ABOVE SEASONAL HIGH ELEV. OF WATER TABLE.
 - "SOLID WASTE" (DIRT, ASPHALT, CONCRETE) 1 FT. ABOVE SEASONAL HIGH ELEV. OF WATER TABLE TO 1.5 FT. BELOW ORIGINAL GROUND SURFACE.
 - DIRT/SOIL COVER 1.5 FT. DEPTH ABOVE "SOLID WASTE" TO ORIGINAL GROUND SURFACE
 - ORIGINAL GROUND SURFACE (5020 TO 5015 FT. ELEV. MSL)

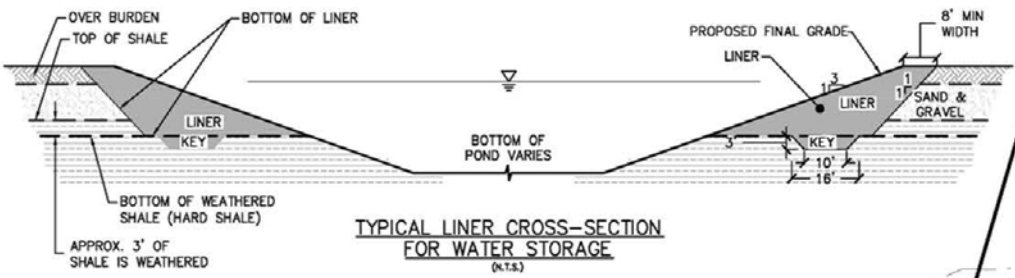

- LEGEND**
- PERMIT BOUNDARY
 - RIVER/STREAM/WATERWAY
 - RE-SEEDED NATIVE GRASSES
 - EXISTING NATIVE TREES AND BRUSH UNDISTURBED

EXHIBIT F - RECLAMATION MAP
DRMS PERMIT No. M 1983-176
TECHNICAL REVISION No. 4

ASPHALT SPECIALTIES CO.
7321 East 80th Ave. • Henderson, CO 80640 • (303) 289-8555 • Fax (303) 289-7707

PROJECT	DATE	SCALE
	6/9/2022	1" = 100'

ADAMS COUNTY COLORADO	SE 1/4 OF SEC. 34, T1S, R67W, 6th PM	
H:\Pits HBP Plants\Speer\Speer Rec Plan F TR 4 80922.layout		
DRAWN BY	APPROVED BY	REV SHEET
DAK		