


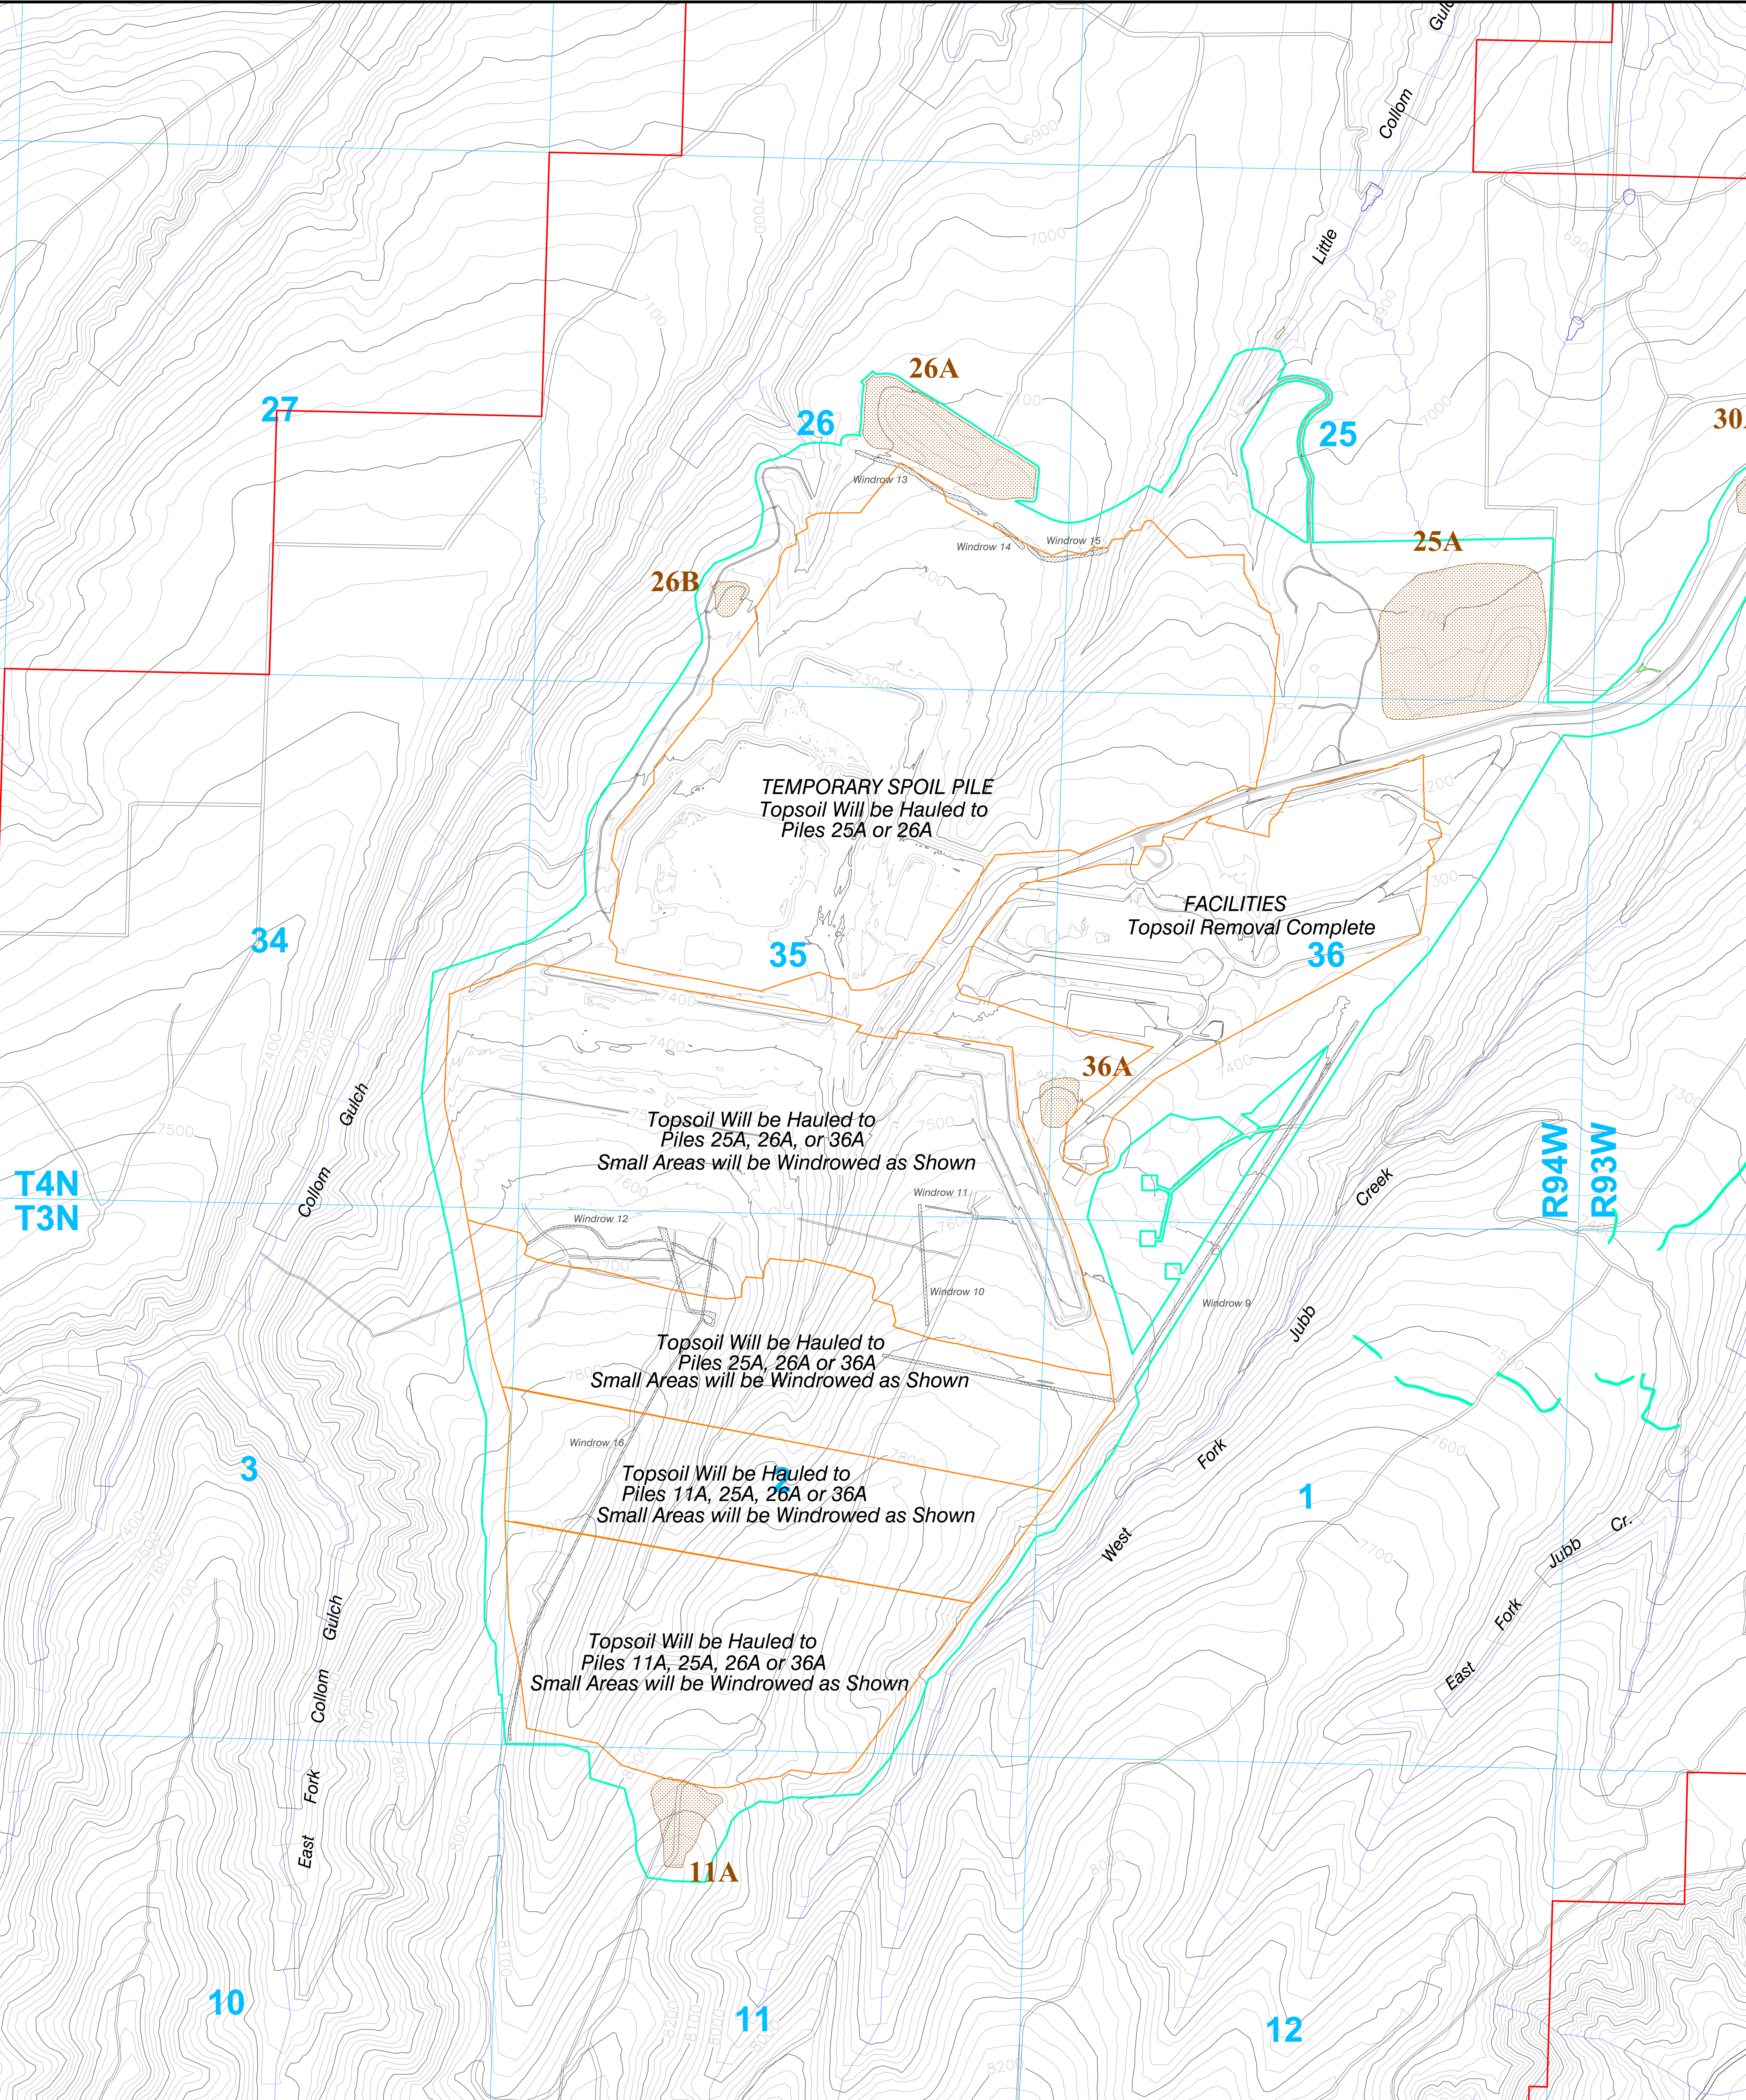

LEGEND

- Permit Boundary
- Township, Range, and Section
- Disturbance Boundary
- Topsoil Removal Areas (See Map 23B - Mine Plan)*
- Roads
- Topsoil Windrow Locations
- Topsoil Stockpile Locations

ENGINEERS CERTIFICATION

I, Trevor B. Ragdale, hereby certify that this map has been reviewed by me and is true and correct to the best of my knowledge and information, relying on information supplied by experts employed by Colowyo Coal Company or qualified consultants working for Colowyo Coal Company, and that I am a Professional Engineer licensed in Colorado as required by the provisions of C.R.S. 12-25-101 through C.R.S. 12-25-119. IN WITNESS WHEREOF, I have hereunder set my hand and affixed my seal.

TOPSOIL HANDLING
Collom Area

MAP 28C
Sheet 1 of 2

No.	REVISION	DATE	BY	CHK
MR-216	Updated Topography, Updated Topsoil Movement	2/18/20	TONY	AA
MR-232	Removed Arrows, Added Verbiage, Revised Legend	5/19/21	TONY	AA
MR-243	Added Topsoil Windrow 16, Revised Windrow 12 that has been consolidated in larger topsoil removal	6/30/22	TONY	TR

LEGEND

Topsoil Windrow Locations

Topsoil Stockpile Locations

LEGEND

Topsoil Windrow Locations

Topsoil Stockpile Locations