


EXHIBIT C
MINE PLAN MAP - SOLBERG PIT


SECTION 21, TOWNSHIP 13 SOUTH, RANGE 64 WEST
OF THE 6TH P.M.
EL PASO COUNTY, COLORADO

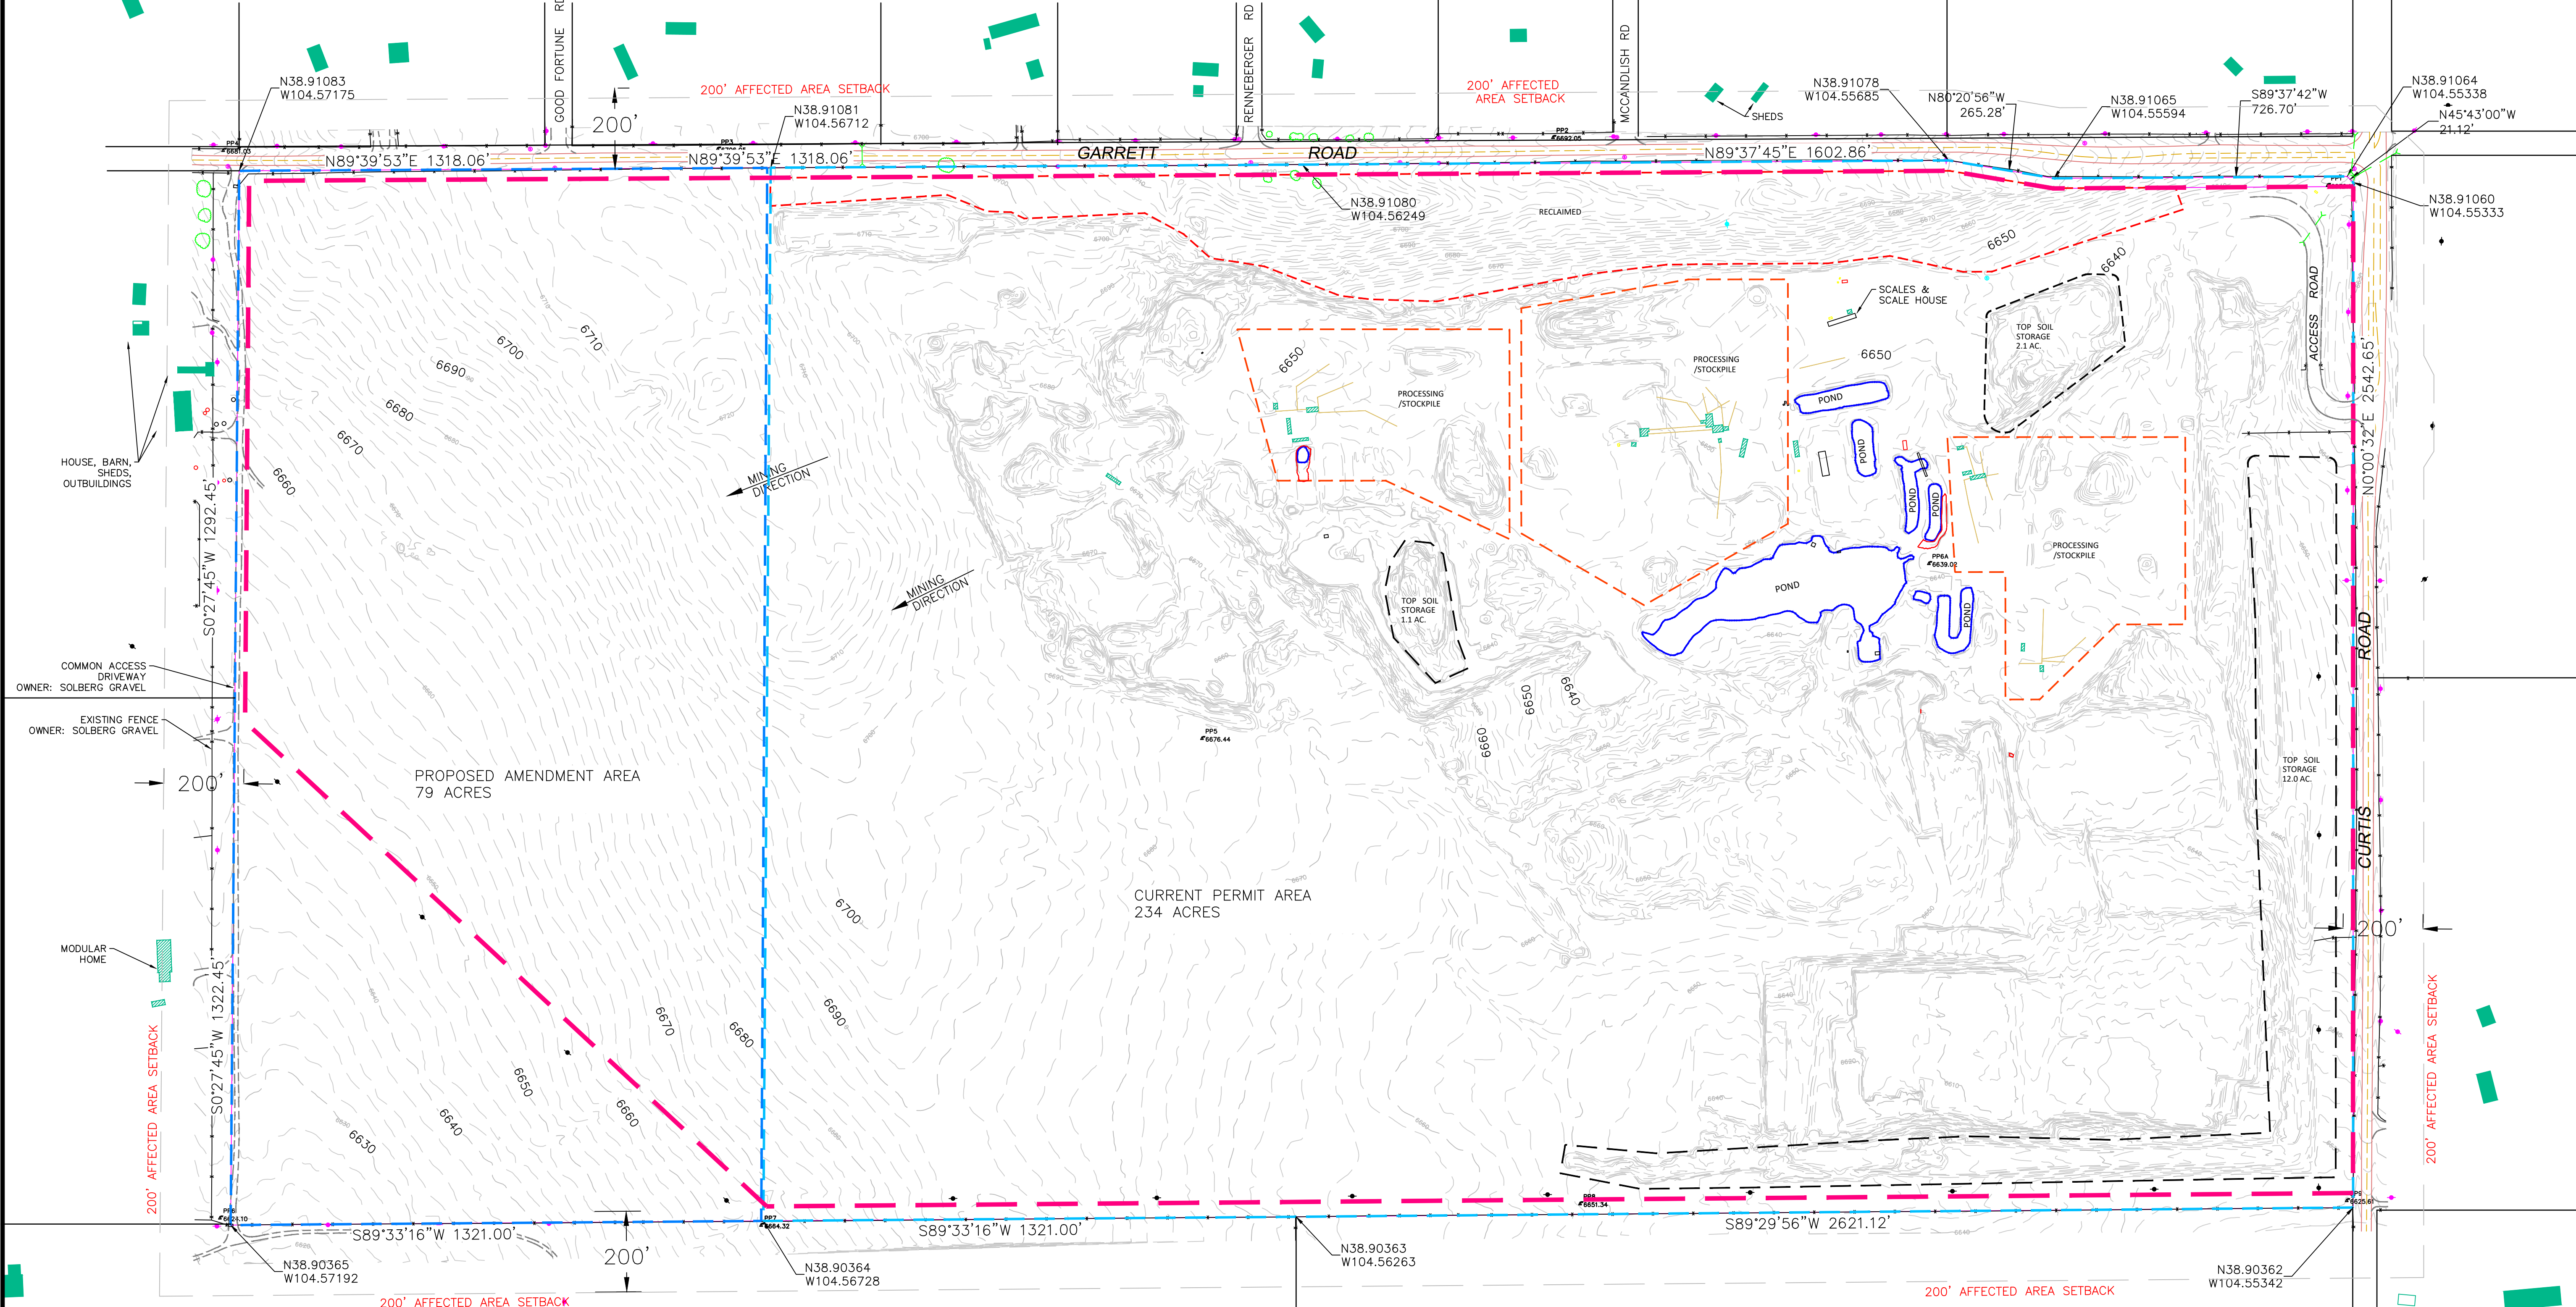

I, JOHN E. KRATZ, HEREBY CERTIFY THIS EXHIBIT WAS PREPARED UNDER MY DIRECT SUPERVISION AND CHECKING, AND TO THE BEST OF MY KNOWLEDGE AND BELIEF ACCURATELY DEPICTS THE MINE PERMIT AND AFFECTED AREA BOUNDARIES DEFINED HEREIN. THIS EXHIBIT IS NOT A LAND SURVEY PLAT. LAND USE INFORMATION SHOWN HEREIN IS FROM FIELD OBSERVATION (JULY 6, 2021), AERIAL PHOTOGRAPHY AND REPORT BY OTHERS AND MAY NOT BE ACCURATE AFTER THIS DATE.

John E. Kratz

20142
07/25/2022
PROFESSIONAL LAND SURVEYOR

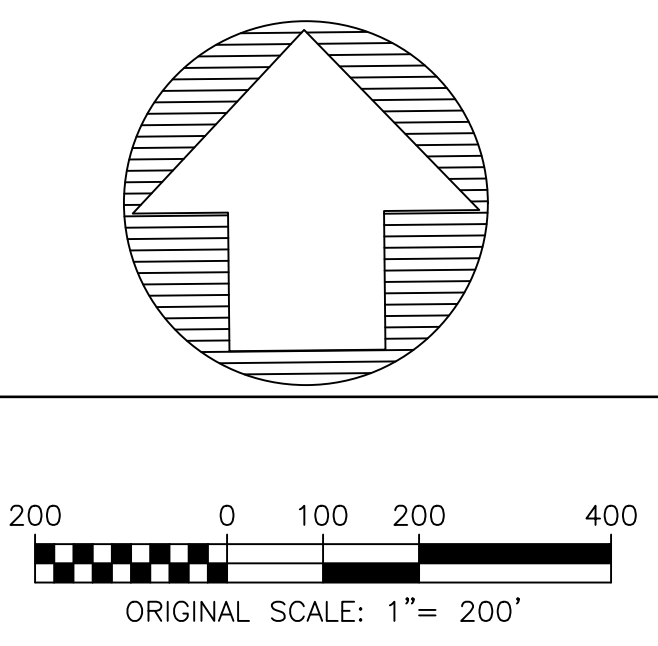

- CURRENT PERMIT BOUNDARY (234 ACRES)
- PROPOSED AMENDMENT BOUNDARY (79 ACRES)
- AFFECTED AREA BOUNDARY (286 ACRES)
- PROCESSING / STOCKPILE AREAS (23 ACRES)
- TOP SOIL STOCKPILE (15 ACRES)
- RECLAIMED AREA (16 ACRES)
- PONDS (3 ACRES APPROX.)
- EXISTING FENCE
- EXISTING BUILDINGS
- TRANSMISSION POLE (NEXTERA ENERGY)
- DISTRIBUTION POLE (MOUNTAIN VALLEY ELECTRIC)

1. TOPOGRAPHY BY LANDMARK MAPPING, INC. FROM AERIAL PHOTOGRAPHY 4/20/21.
2. CONTOUR INTERVAL 2 FEET.
3. BOUNDARY SURVEY INFORMATION FROM LSP 207900045, PLS 28658

REVISIONS		
NO.	DATE	BY
4	11/09/21	JEK
5	11/09/21	JEK
6	02/16/22	JEK
7	02/23/22	JEK
8	07/25/22	JEK

SCALE VERIFICATION
BAR IS 1" = 100' ON ORIGINAL DRAWING
IF NOT ONE INCH ON THIS SHEET, ADJUST SCALES ACCORDINGLY

REUSE OF DOCUMENT
THIS EXHIBIT IS CERTIFIED ONLY TO THE PARTIES NAMED HEREON AND REMAINS THE PROPERTY OF RED ROCK LAND SURVEYS, INC. NO OTHER USE, REUSE, REPRODUCTION, OR CORRECTION OF THIS PLAT SHOULD BE MADE WITHOUT THE WRITTEN CONSENT OF RED ROCK LAND SURVEYS, INC. USE OF THIS PLAT BY OTHER THAN CERTIFICATE HOLDER IS AT YOUR OWN RISK.

LEGEND

- FIRE
- LPOLE
- MANHOLE
- SIGN
- UPOLE
- FENCE
- MISC
- TOWER
- PILE
- CULVERT
- ROCK
- IRRIGATION
- MAILBOX
- TREE
- TRAFFIC
- RIP-RAP
- POLE-ANCHOR

PREPARED FOR: PIONEER LANDSCAPE MATERIALS

2021 MAP
SOLBERG GRAVEL, LLC
13745 GARRETT ROAD
PEYTON, CO 80831