
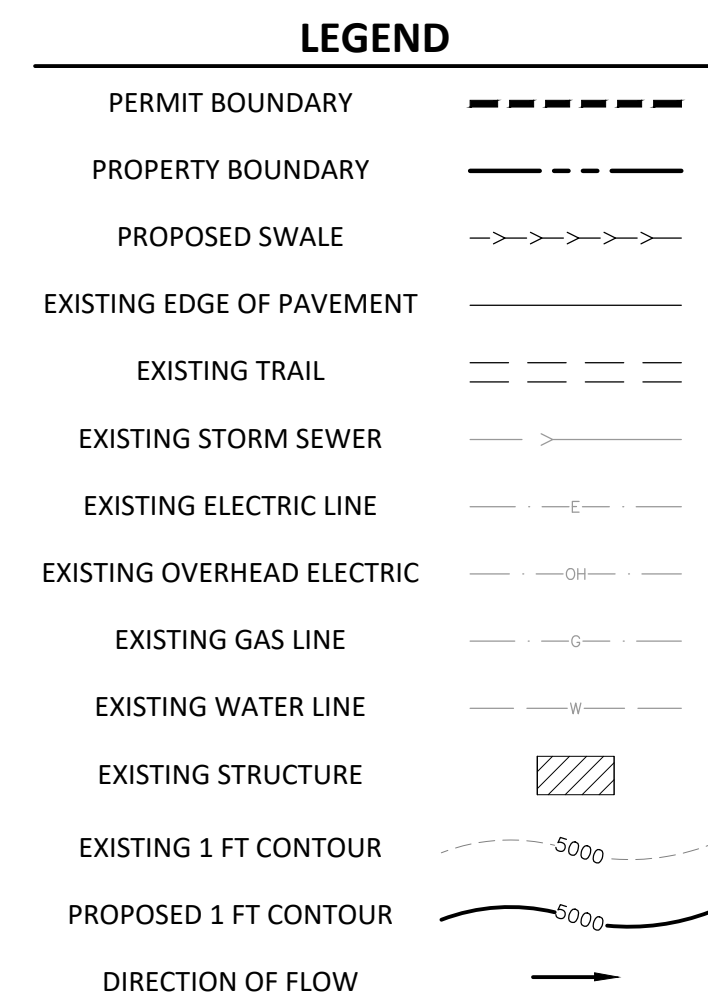
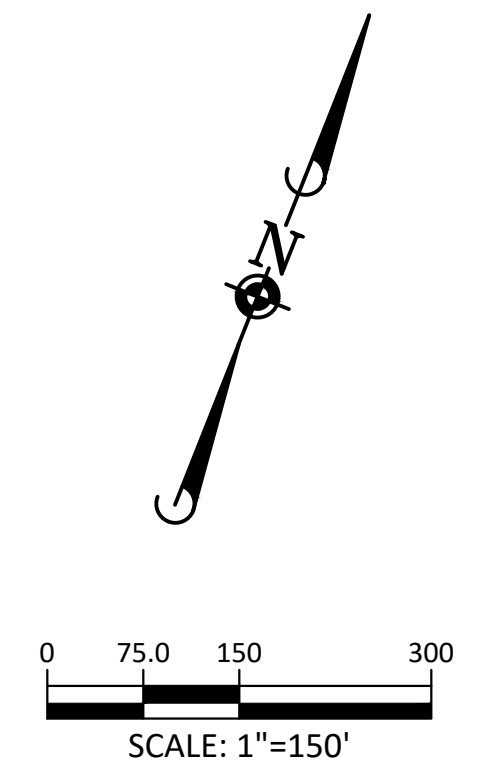
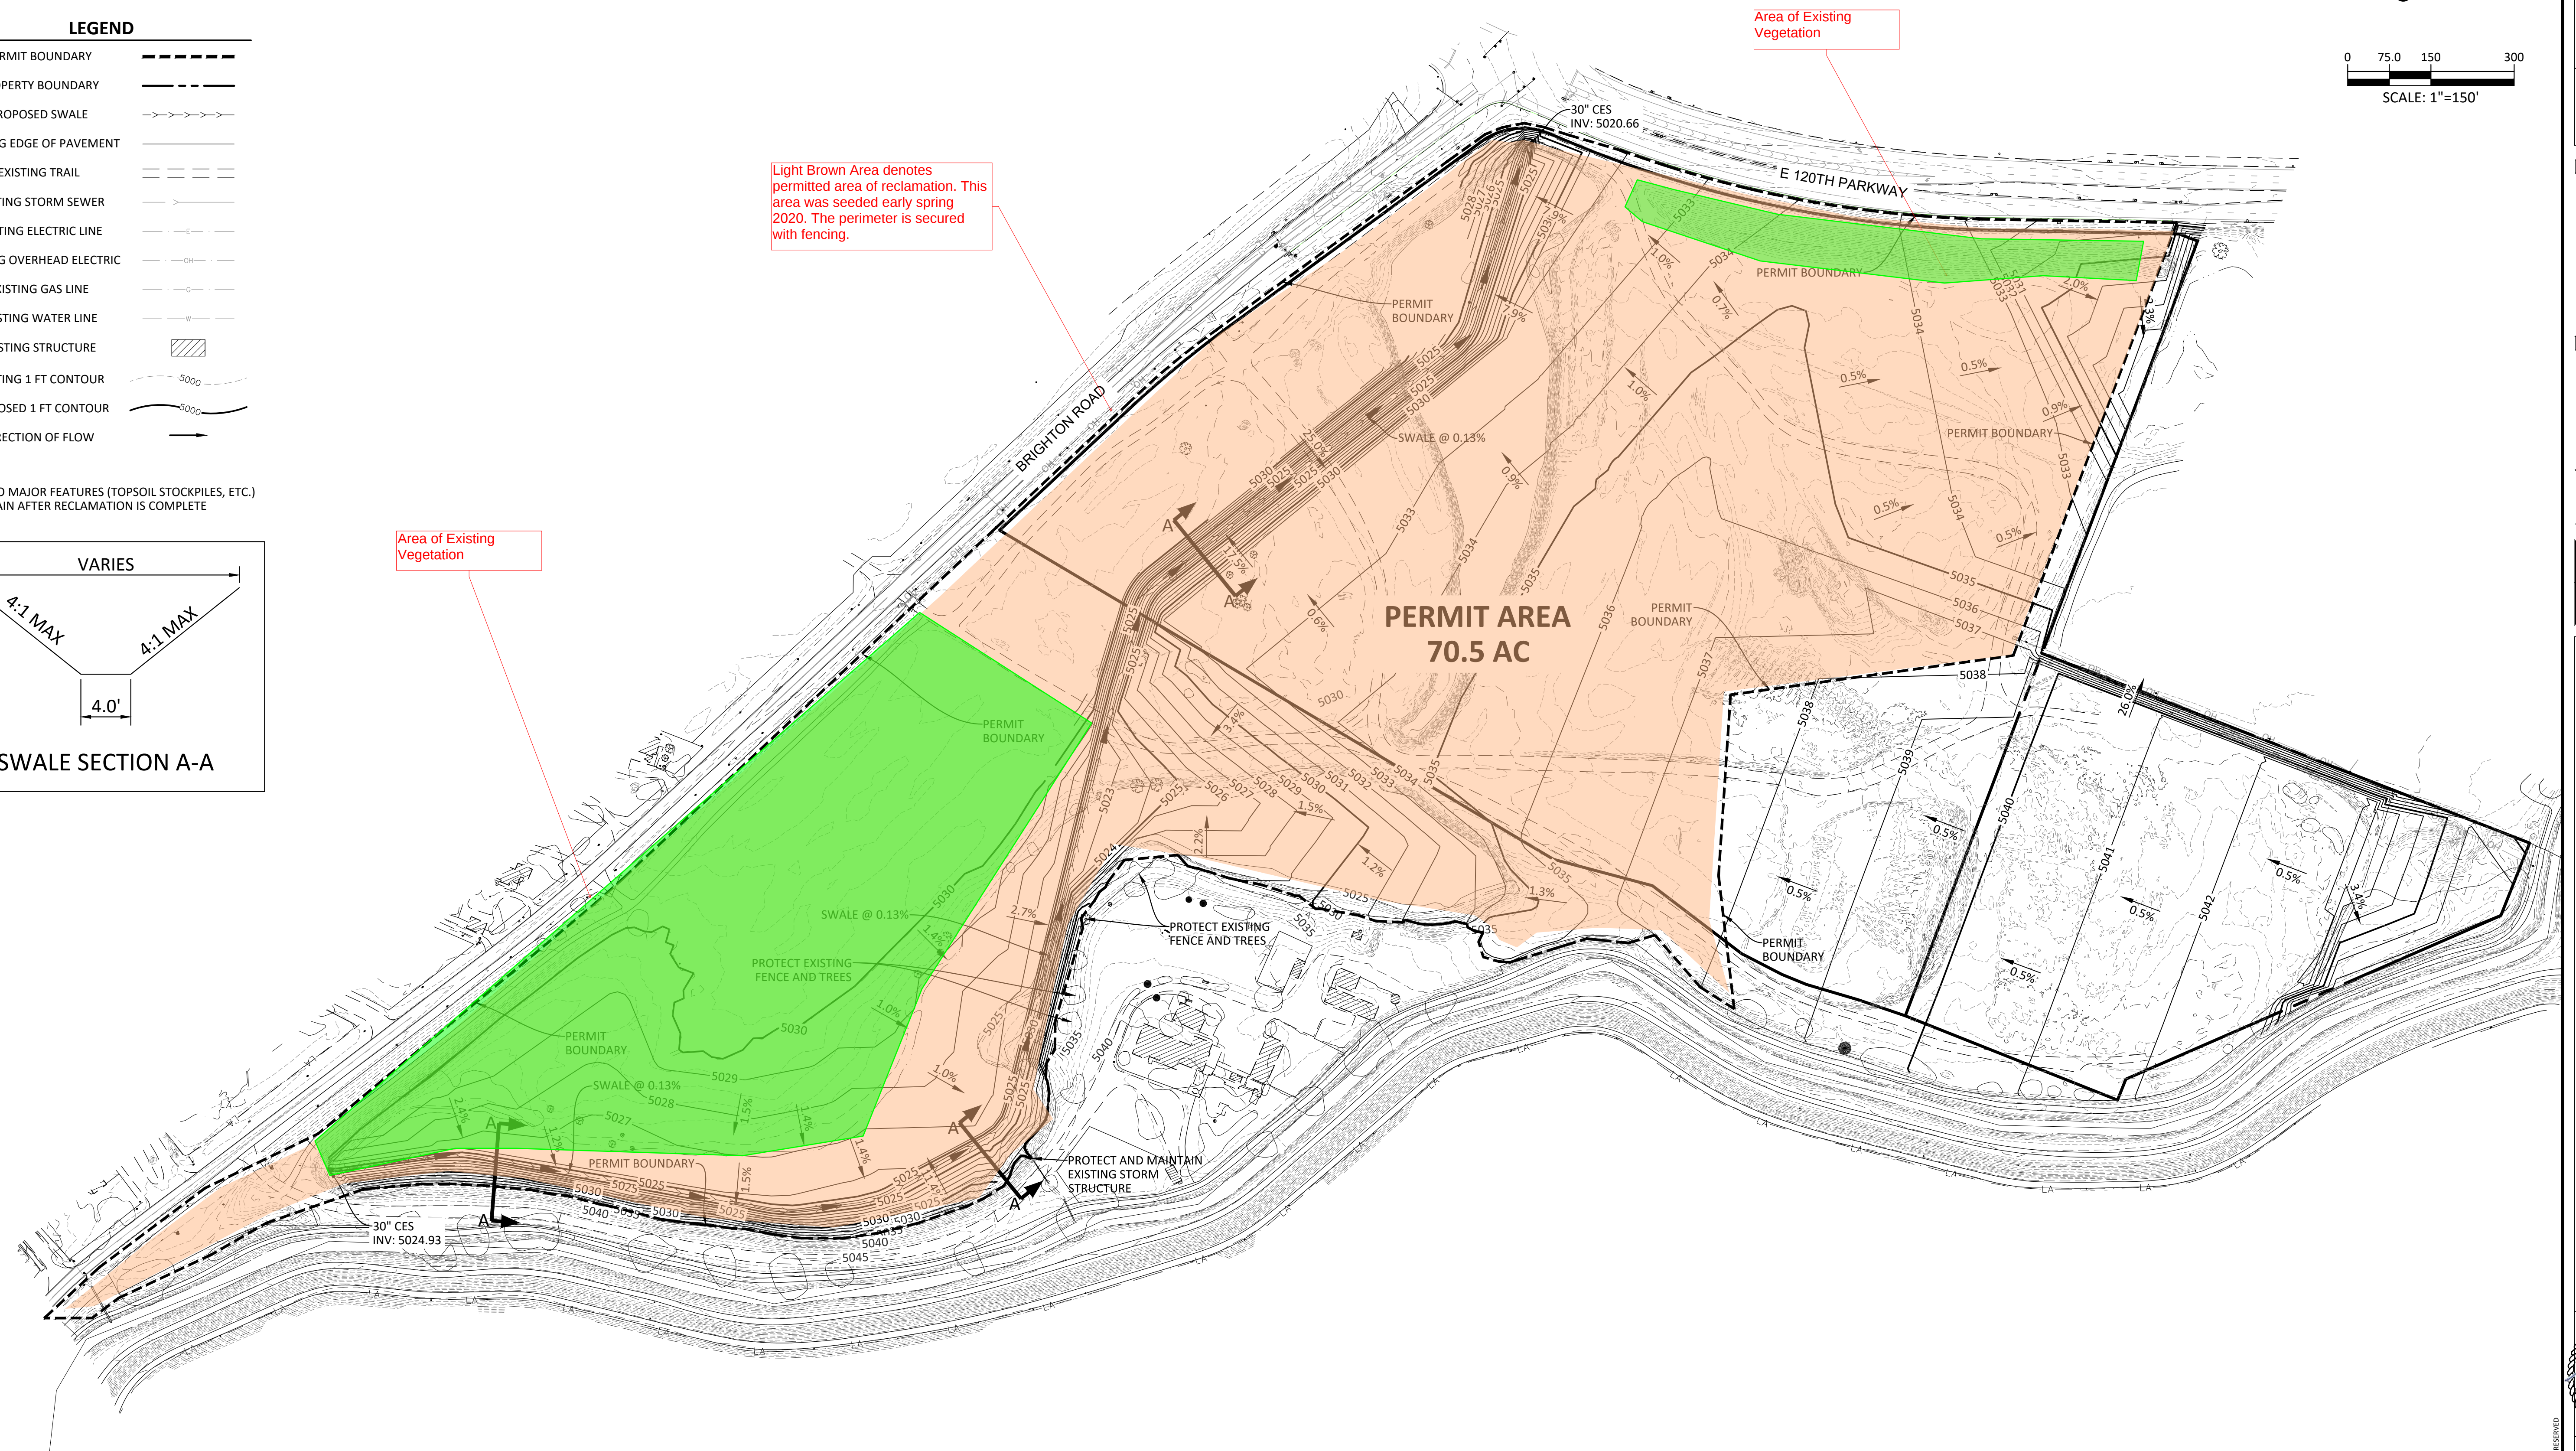


## EXHIBIT F - RECLAMATION PLAN MAP

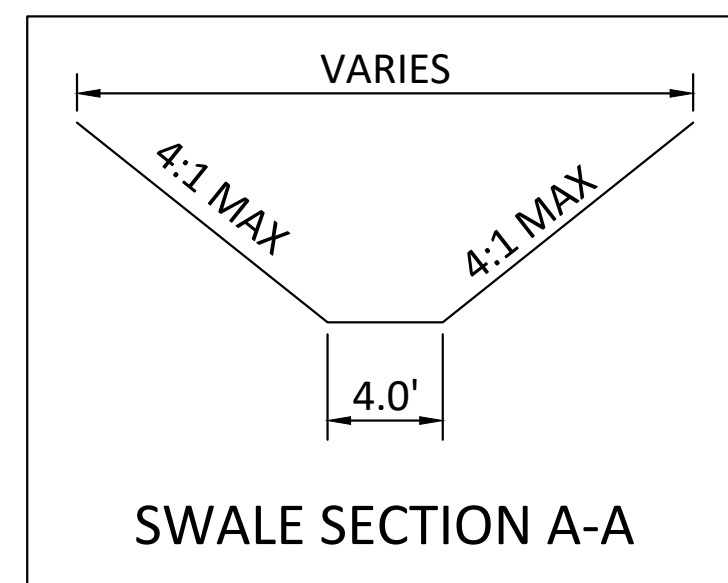

NOTE: NO MAJOR FEATURES (TOPSOIL STOCKPILES, ETC.)  
TO REMAIN AFTER RECLAMATION IS COMPLETE


[illegible]

**Manhard**  
**CONSULTING LTD.**  
7500 East Orchard Road, Suite 150-N, Greenwood Village, CO 80111 ph 303.708.0500 [manhard.com](http://manhard.com)  
Civil Engineering | Surveying & Geospatial Services | GIS  
Water Resource Management | Construction Management

**APPLICANT - MANN LAKE HOLDINGS, LLC**

**ADAMS COUNTY, COLORADO**

**EXHIBIT F - RECLAMATION PLAN MAP**

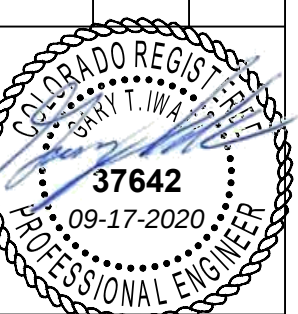

PROJ. MGR.: RJM  
PROJ. ASSOC.: GTI  
DRAWN BY: MAM  
DATE: 09/17/2020

SHEET  
1 OF 1  
CEXACCO01