



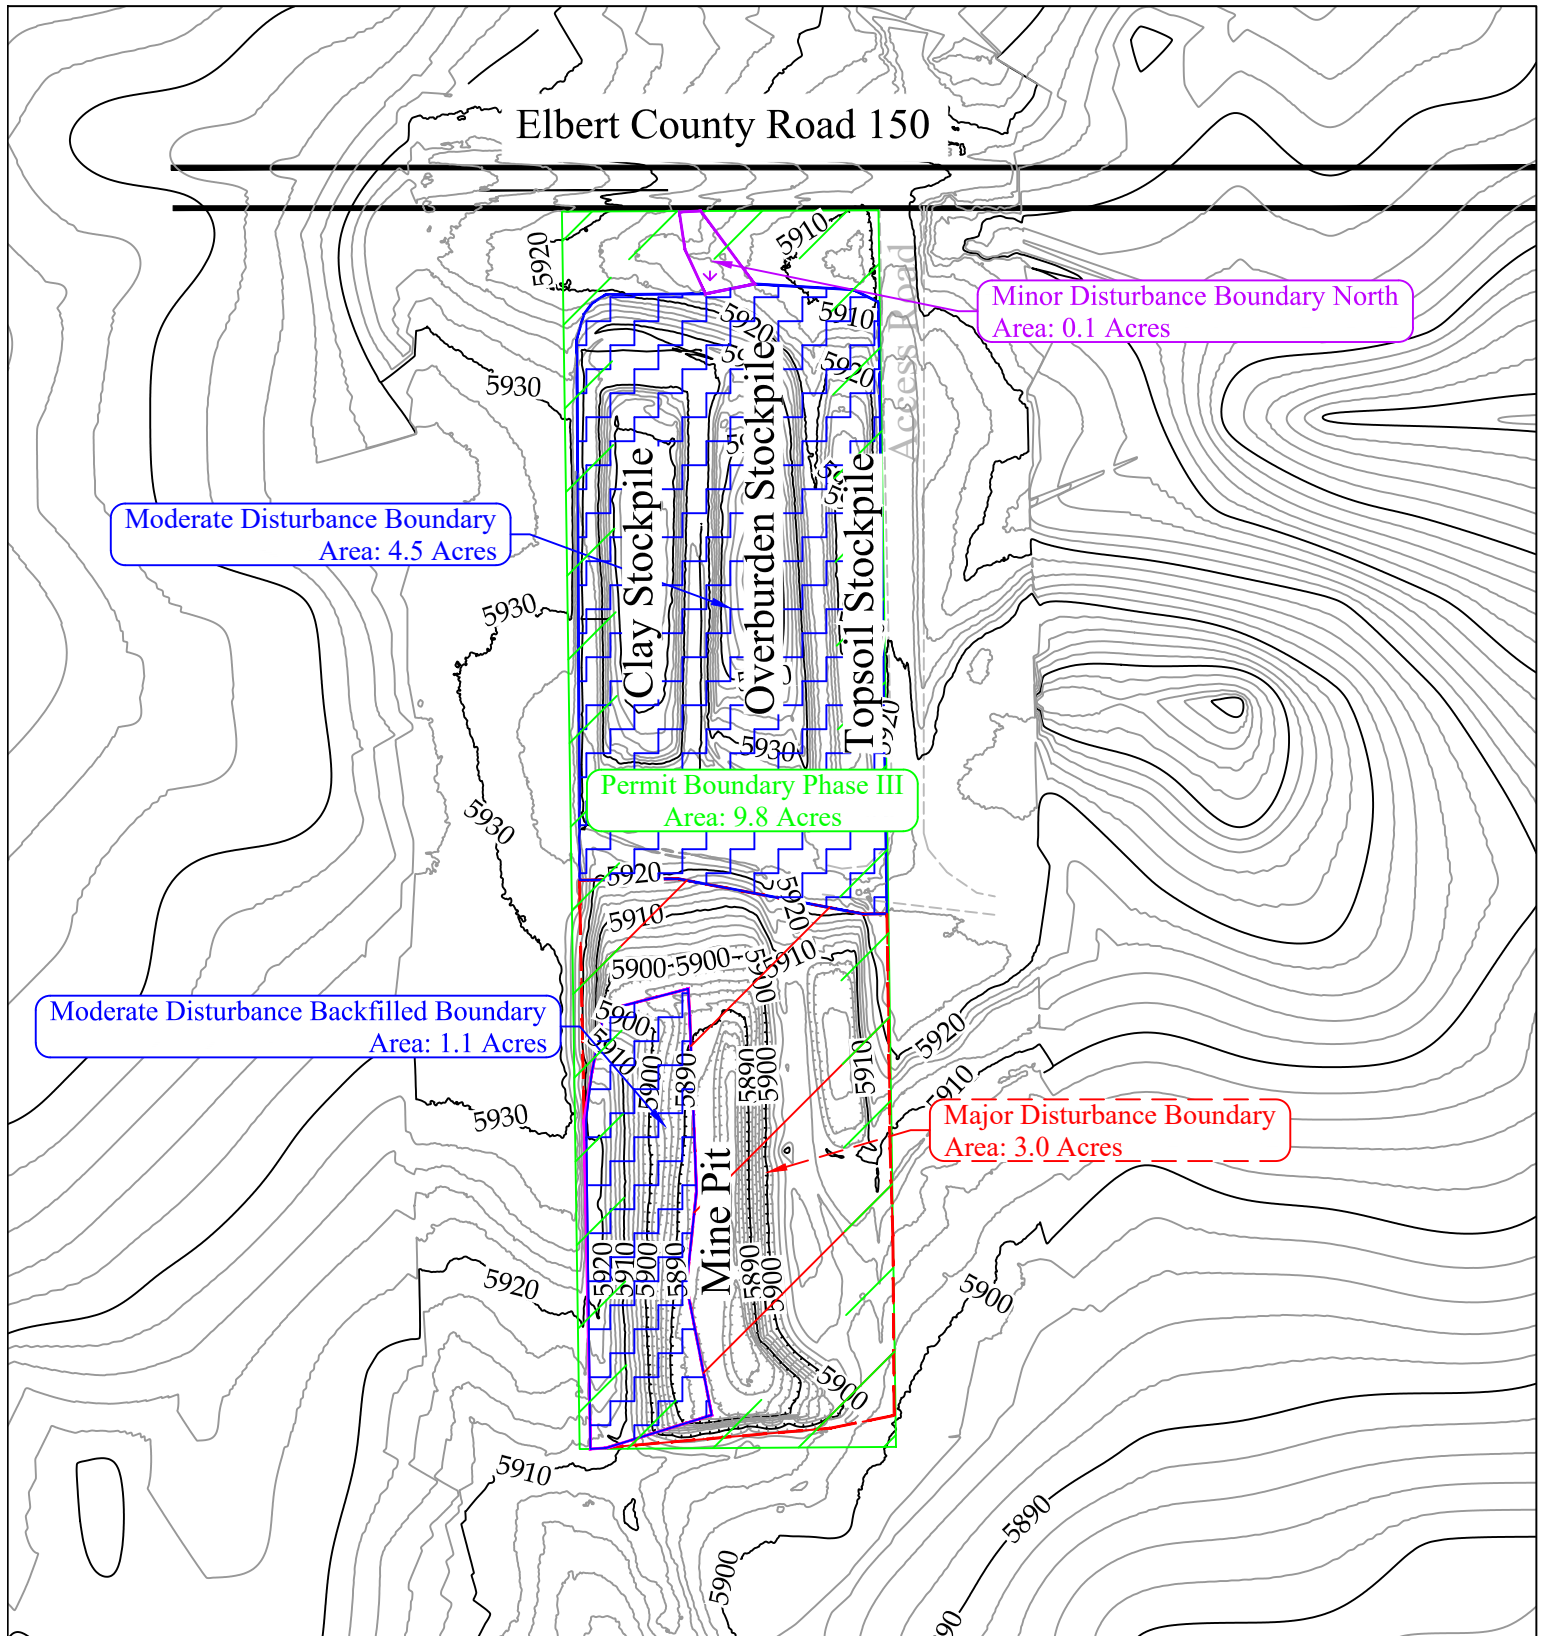

- DRMS Permit Boundary
- Mine Road
- ▨ Major Disturbance Boundary
- ▨ Moderate Disturbance Boundary
- ▨ Minor Disturbance Boundary

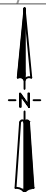

CONFIDENTIAL

THIS DRAWING IS THE PROPERTY OF GENERAL SHALE BRICK, INC.
AND SHALL NOT BE COPIED OR REPRODUCED IN WHOLE OR IN PART
OR DISCLOSED TO ANY THIRD PARTY OR USED IN ANY WAY WITHOUT
THE WRITTEN CONSENT OF GENERAL SHALE BRICK, INC.

DRAWING FILE NAME
Buffalo 2022a.dwg

General Shale Brick, Inc.

1845 W. Dartmouth Ave
Denver, Colorado 80110
Phone (303) 783-3000

DRAWING TITLE

Buffalo Mine Phase III
DRMS 2021-2022 Annual Report Site Map

CONTOUR INTERVAL: 2'	DRAWING NUMBER: —	REVISION: —	A SHT. 1 OF 1
	DRAWN BY: Jason E. McBrann	DATE: August 9, 2022	
	APPROVAL BY:	SCALE: 1"=200'	