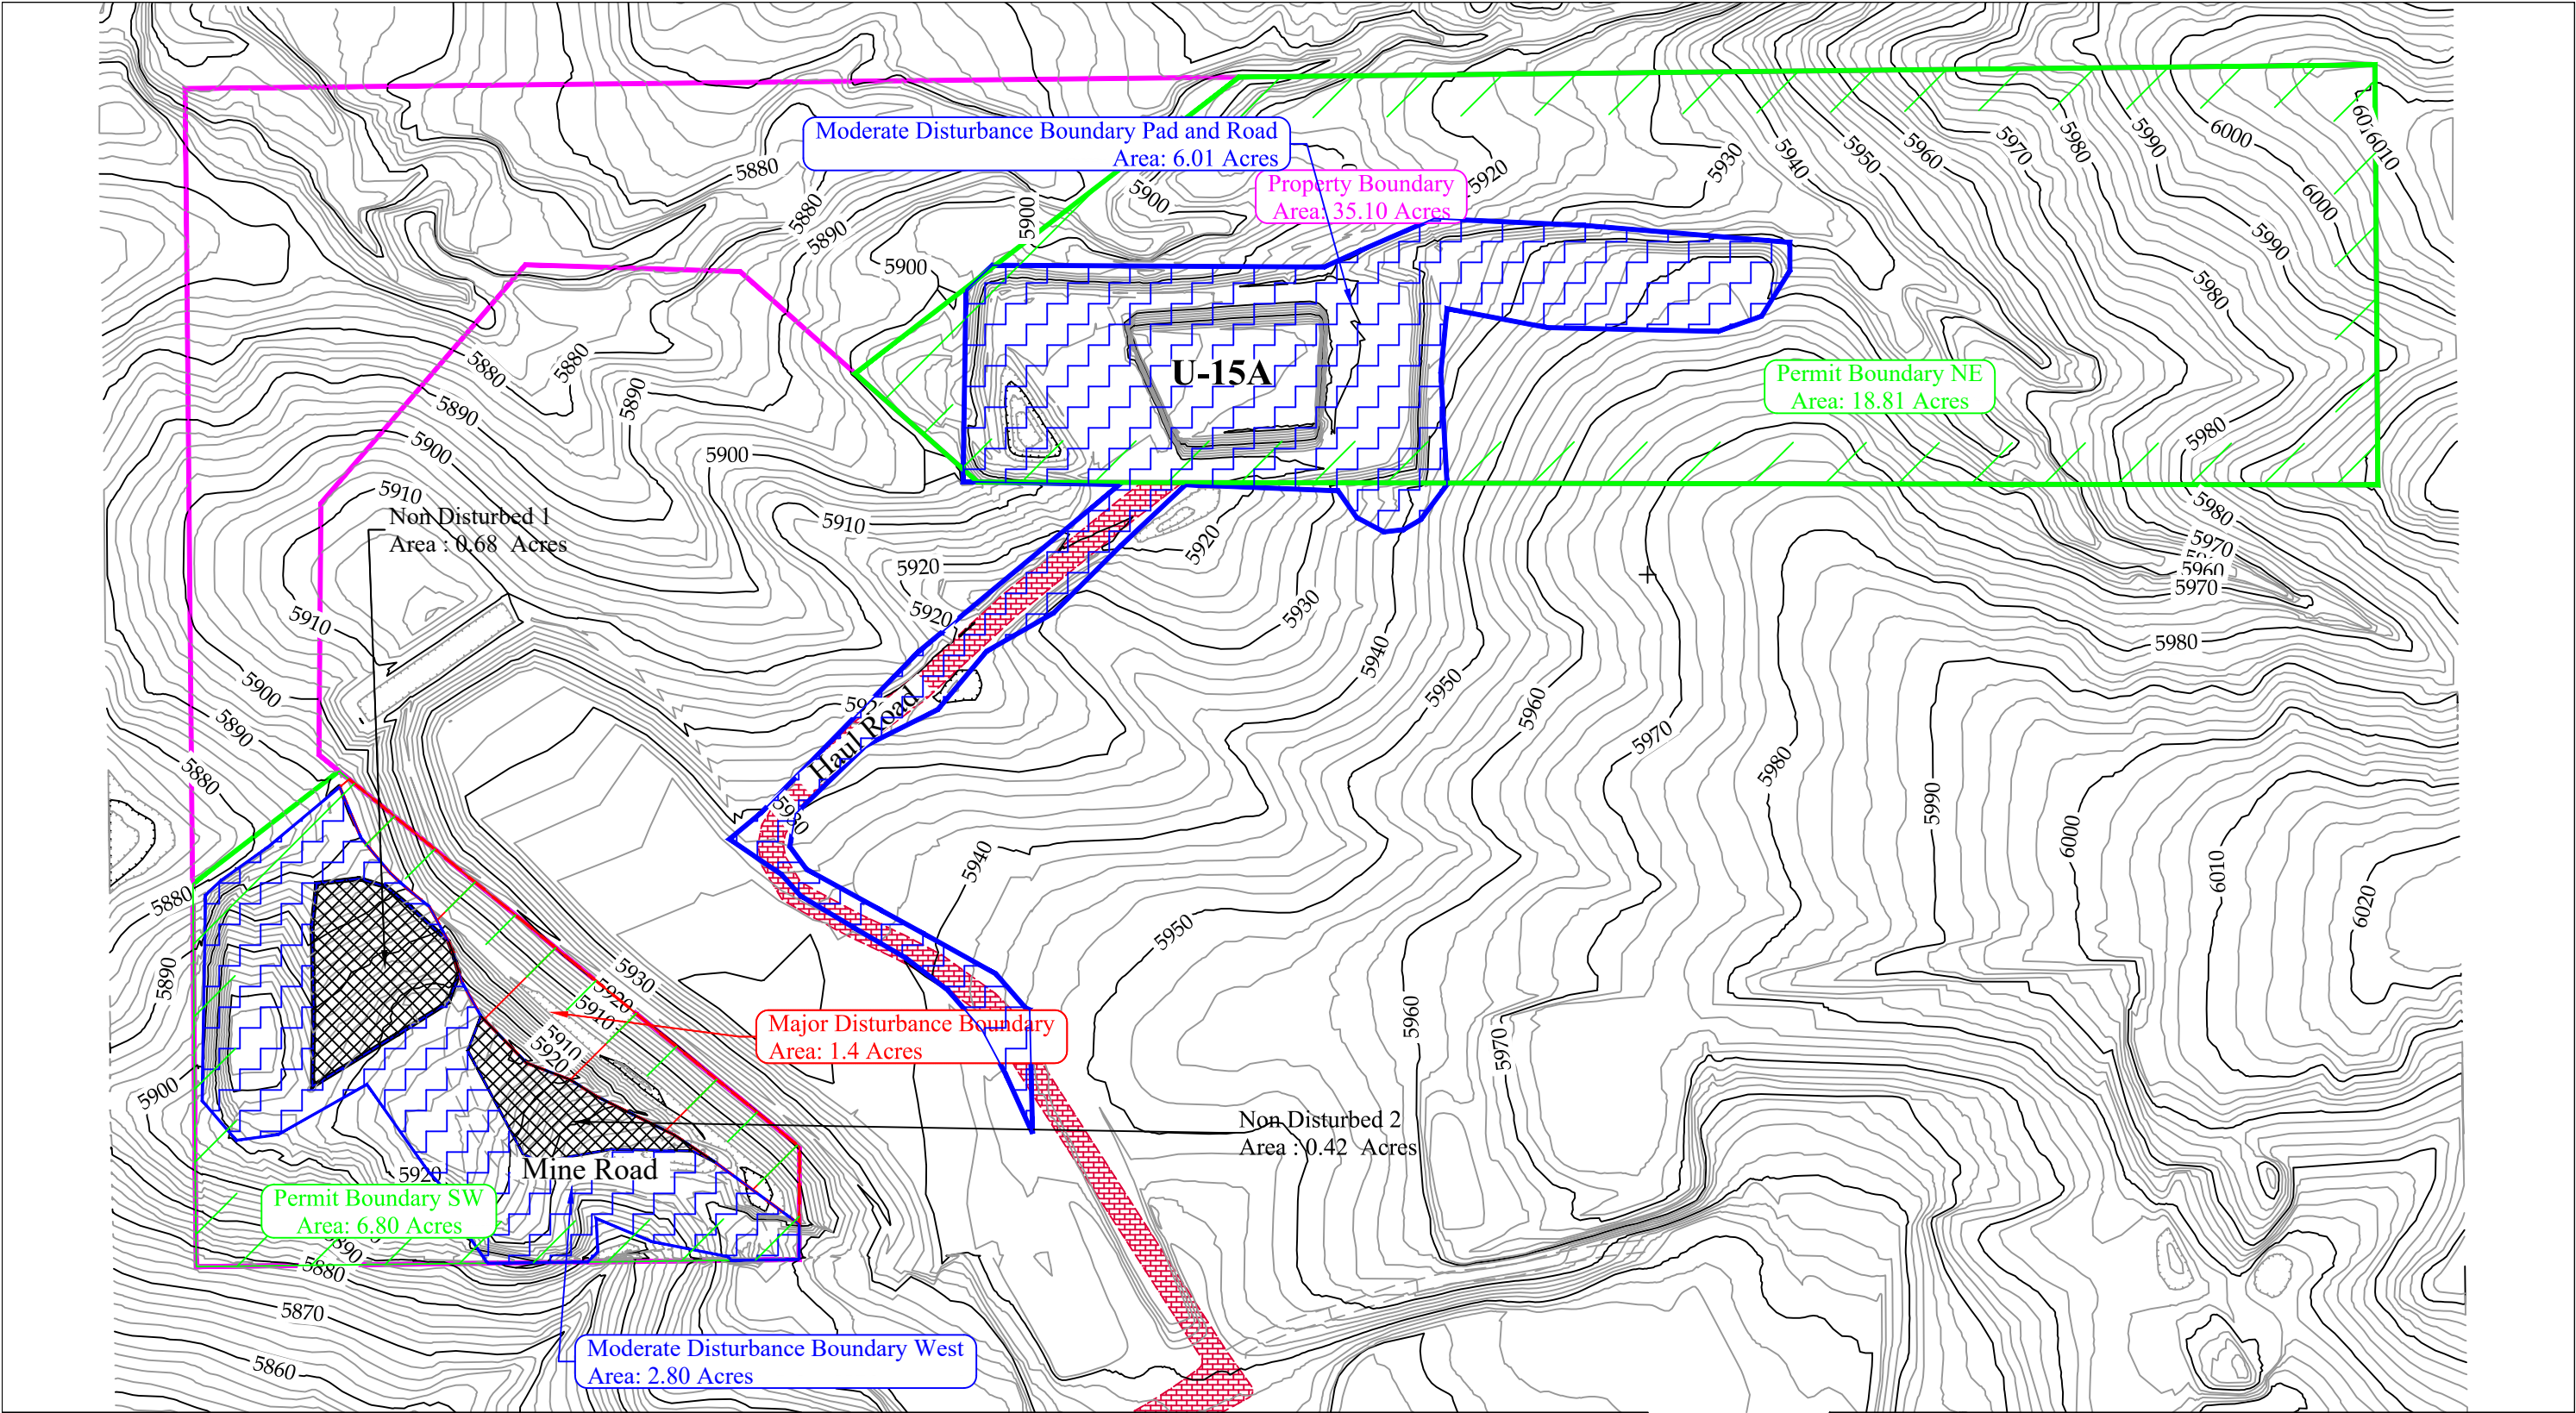
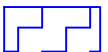


- | | |
|--|---|
|  DRMS Permit Boundary |  Major Disturbance Boundary |
|  Property Boundary |  Moderate Disturbance Boundary |
|  Mine Road |  Non Disturbance Boundary |
|  Haul Road | |

CONFIDENTIAL
THIS DRAWING IS THE PROPERTY OF GENERAL SHALE BRICK, INC.
AND SHALL NOT BE COPIED OR REPRODUCED IN WHOLE OR IN PART
OR DISCLOSED TO ANY THIRD PARTY OR USED IN ANY WAY WITHOUT
THE WRITTEN CONSENT OF GENERAL SHALE BRICK, INC.
DRAWING FILE NAME
Ute 2022A.dwg

General Shale Brick, Inc.			
1845 W. Dartmouth Ave Denver, Colorado 80110 Phone (303) 783-3000			
DRAWING TITLE			
Ute Mine 2021-2022 DRMS Annual Report			
CONTOUR INTERVAL:	DRAWING NUMBER:	REVISION:	A SHT. 1 OF 1
2'	DRAWN BY: Jason E. McBray	DATE:	August 9, 2022
	APPROVAL BY:	SCALE:	1"=200'