



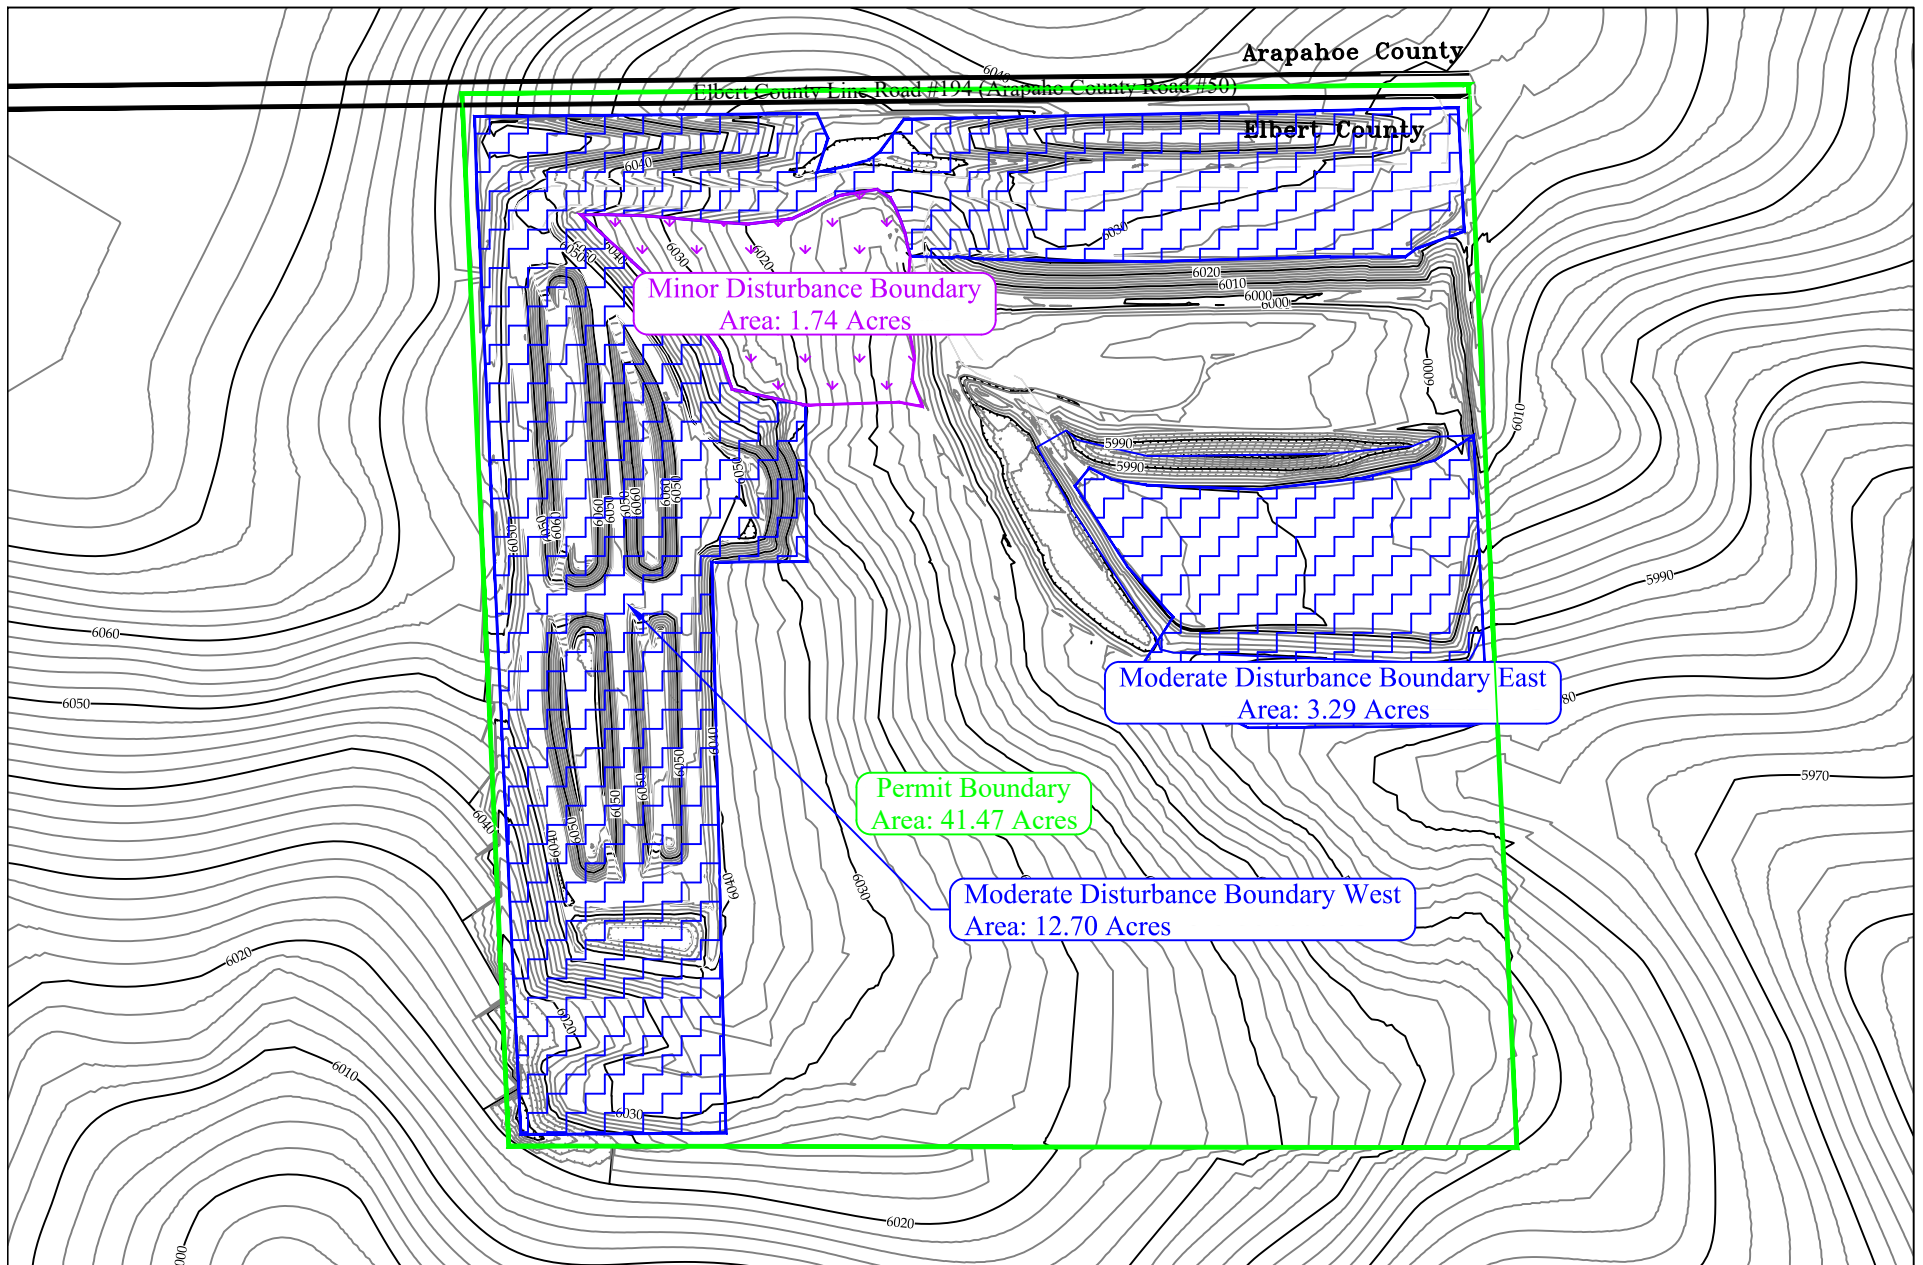

- DRMS Permit Boundary
- Mine Road
- Major Disturbance Boundary
- Moderate Disturbance Boundary
- Minor Disturbance Boundary

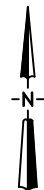

CONFIDENTIAL
THIS DRAWING IS THE PROPERTY OF GENERAL SHALE BRICK, INC.
AND SHALL NOT BE COPIED OR REPRODUCED IN WHOLE OR IN PART
OR DISCLOSED TO ANY THIRD PARTY OR USED IN ANY WAY WITHOUT
THE WRITTEN CONSENT OF GENERAL SHALE BRICK INC.

DRAWING FILE NAME
DEB 2022A.dwg

General Shale Brick, Inc.

1845 W. Dartmouth Ave
Denver, Colorado 80110
Phone (303) 783-3000

DRAWING TITLE

DDD Mine DEB Mine Site
2021-2022 DRMS Annual Report Map

CONTOUR INTERVAL:	DRAWING NUMBER:	—	REVISION:	A	SHT. 1 OF 1
5'	DRAWN BY:	Jason E. McBray	DATE:	August 9, 2022	
	APPROVAL BY:		SCALE:	1" = 250'	