


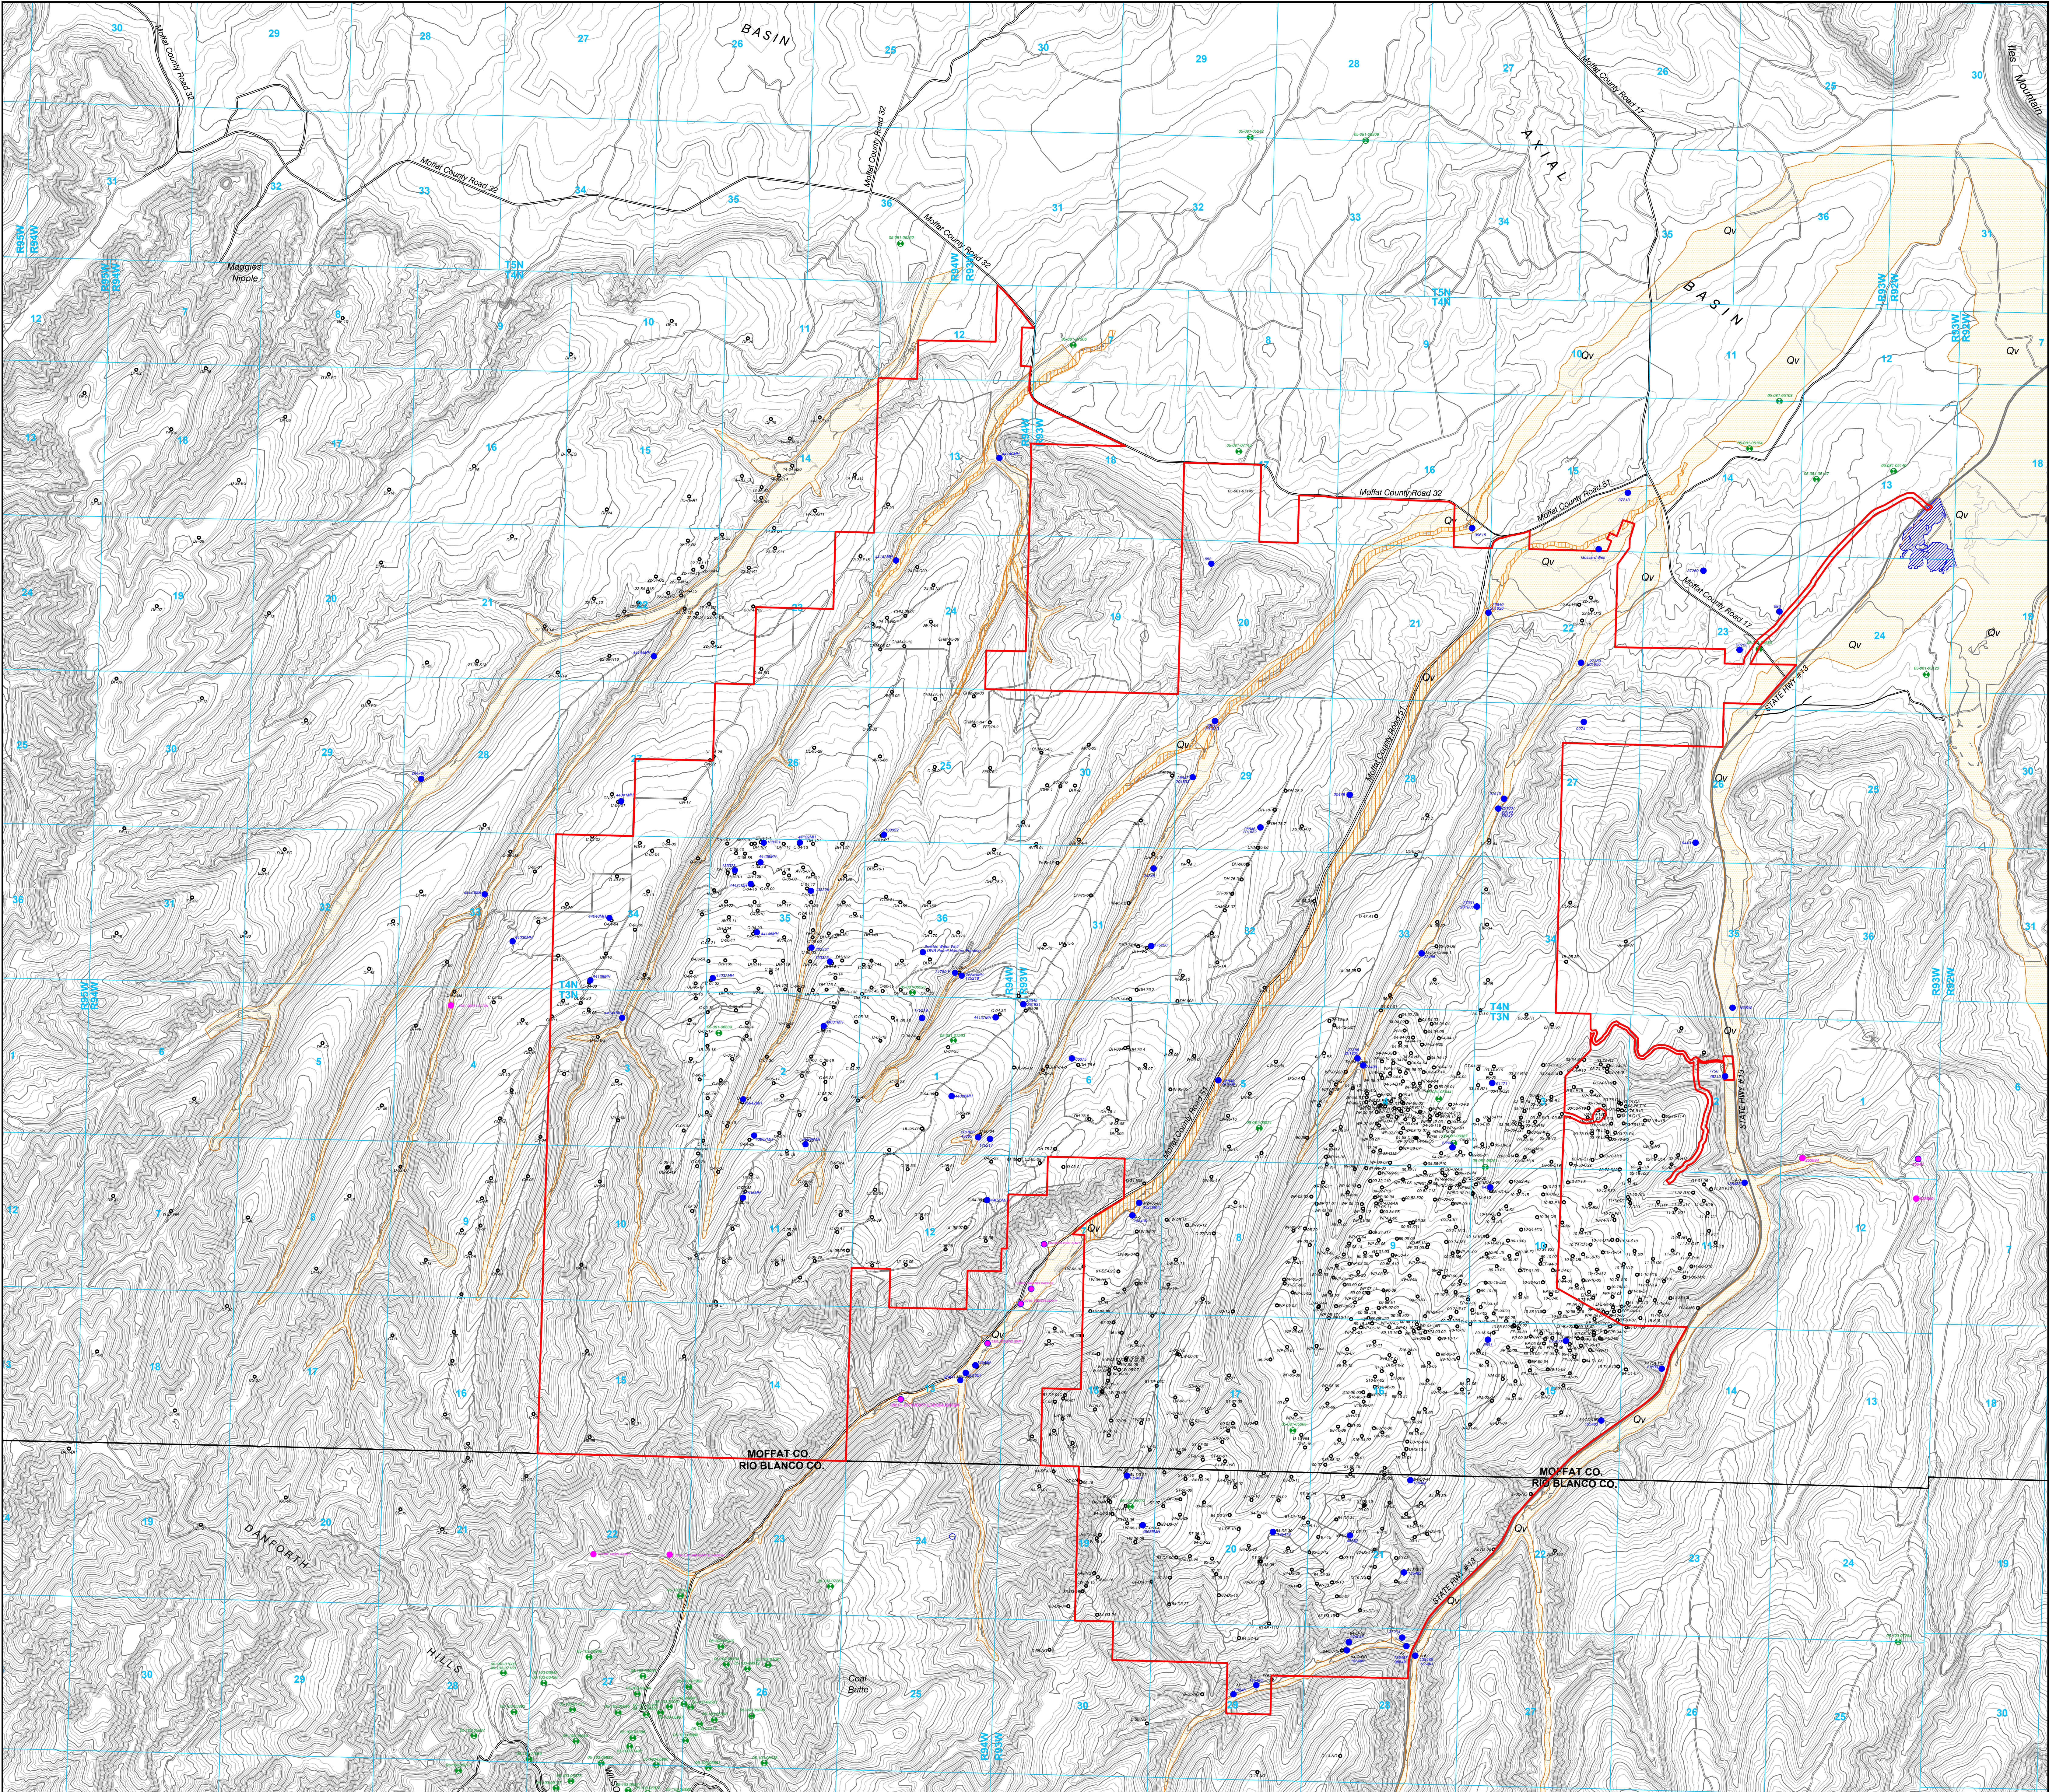

LEGEND

PERMIT BOUNDARY

SECTION LINE

SEALED BORING LOCATION

COLORADO OIL AND GAS REGISTERED FACILITY LOCATION


Qv

APPROXIMATE VALLEY FILL DEPOSITS
(EXTENT BEYOND PERMIT BOUNDARY IS ESTIMATED)


AREA AFFECTED BY 1983-1984 EROSION AND MASS WASTING EVENT

LOCATION OF PRIVATE WELL PERMITS
(FROM COLORADO DIVISION OF WATER RESOURCES)
(SHOWN IN NEAREST 1/4 1/4 SECTION, WITH PRIVATE WELL NAME)


LOCATION OF GROUNDWATER WELL PERMITS OWNED BY COLOWYO
(FROM COLORADO DIVISION OF WATER RESOURCES)
(SHOWN IN NEAREST 1/4 1/4 SECTION, WITH COLOWYO WELL NAME)

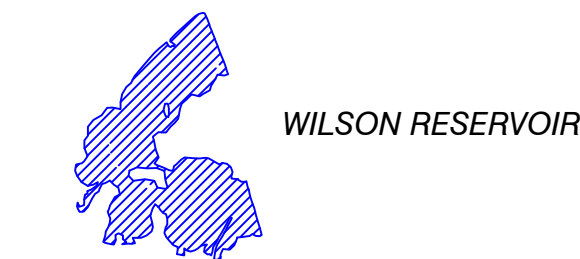

WILSON RESERVOIR

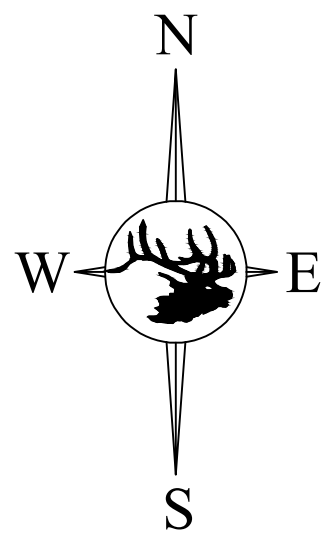

0 2000 4000
CONTOUR INTERVAL 25 FT.
PREMIRE TOPO

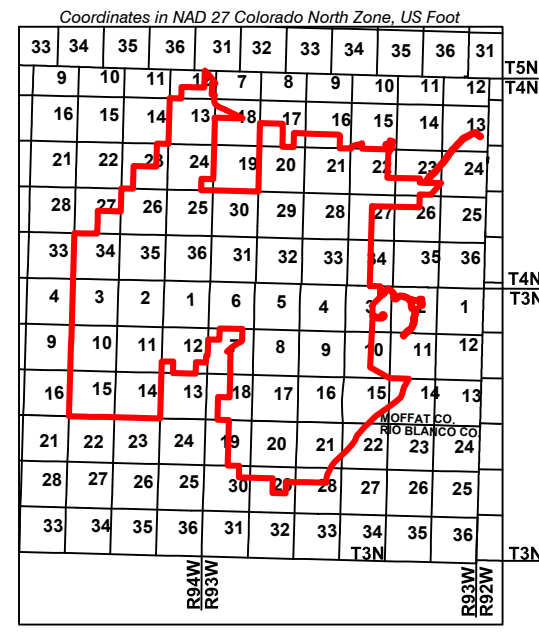

ENGINEERS CERTIFICATION

I, LEE E. SAMPSON, hereby certify that this map has been reviewed by me and is true and correct to the best of my knowledge and information, relying on information supplied by experts employed by Colowyo Coal Company or qualified consultants working for Colowyo Coal Company, and that I am a Professional Engineer licensed in Colorado as required by the provisions of C.R.S. 12-25-101 through C.R.S. 12-25-119. IN WITNESS WHEREOF, I have hereunder set my hand and affixed my seal.



GROUNDWATER WELL AND DRILLHOLE LOCATIONS



Colowyo Coal Company
1000 West Highway 101
Moffat, Colorado 81401

SCALE: 1" = 2000'

DATE: 8/18/2020

DRAWN BY: JCP

APPROVED BY:

DRWG NO:

MAP 11B

No.	REVISION	DATE	BY	CHK
RM-07	Updated Permit Boundary	3/26/18	TONY	AA
TR-135	Updated Permit Boundary	12/20/19	TONY	AA
TR-141	Updated Permit Boundary	8/13/20	TONY	AA
TR-155	Updated Permit Boundary, Added Wells from Map 11C	8/15/22	TONY	TONY