



ENGINEERS CERTIFICATION
 I, LEE E. SAMPSON, hereby certify that this map has been reviewed by me and is true and correct to the best of my knowledge and information, relying on information supplied by experts employed by Colowyo Coal Company or qualified consultants working for Colowyo Coal Company, and that I am a Professional Engineer licensed in Colorado as required by the provisions of C.R.S. 12-25-101 through C.R.S. 12-25-119. IN WITNESS WHEREOF, I have hereunder set my hand and affixed my seal.

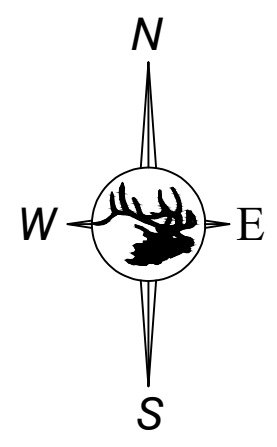

- Legend**
- Permit Boundary
 - Disturbance Boundary
 - Access Road Centerline
 - Access Road Perimeter
 - Access Road Contour

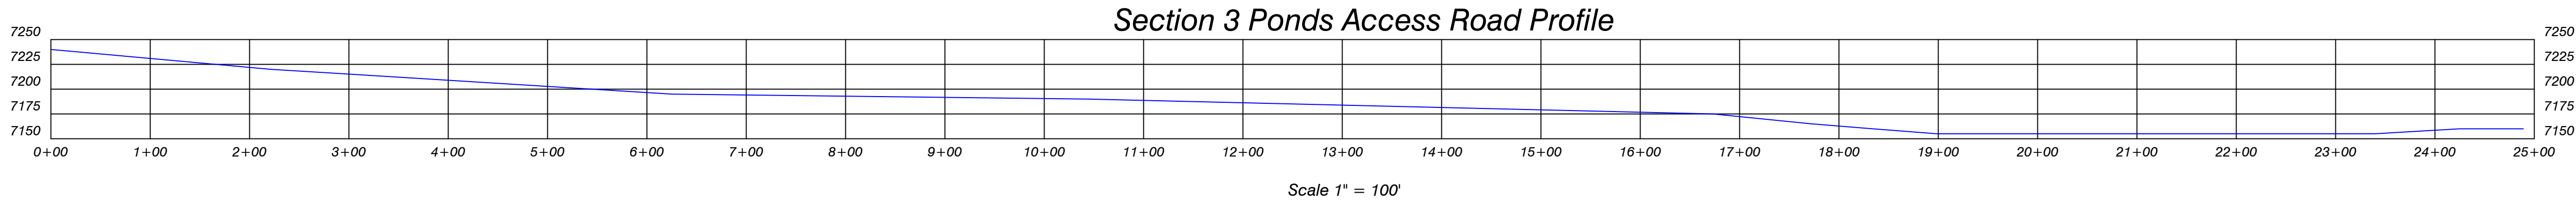

Colowyo Coal Company
 2375 State Highway 111
 Denver, Colorado 80231

Section 3 Ponds Access Road

SCALE: As Noted
 DATE: 8/10/22
 DRAWN BY: Tery
 APPROVED BY: LES

DRWG NO. **Map 25H**

No.	REVISION	DATE	BY	CHK