



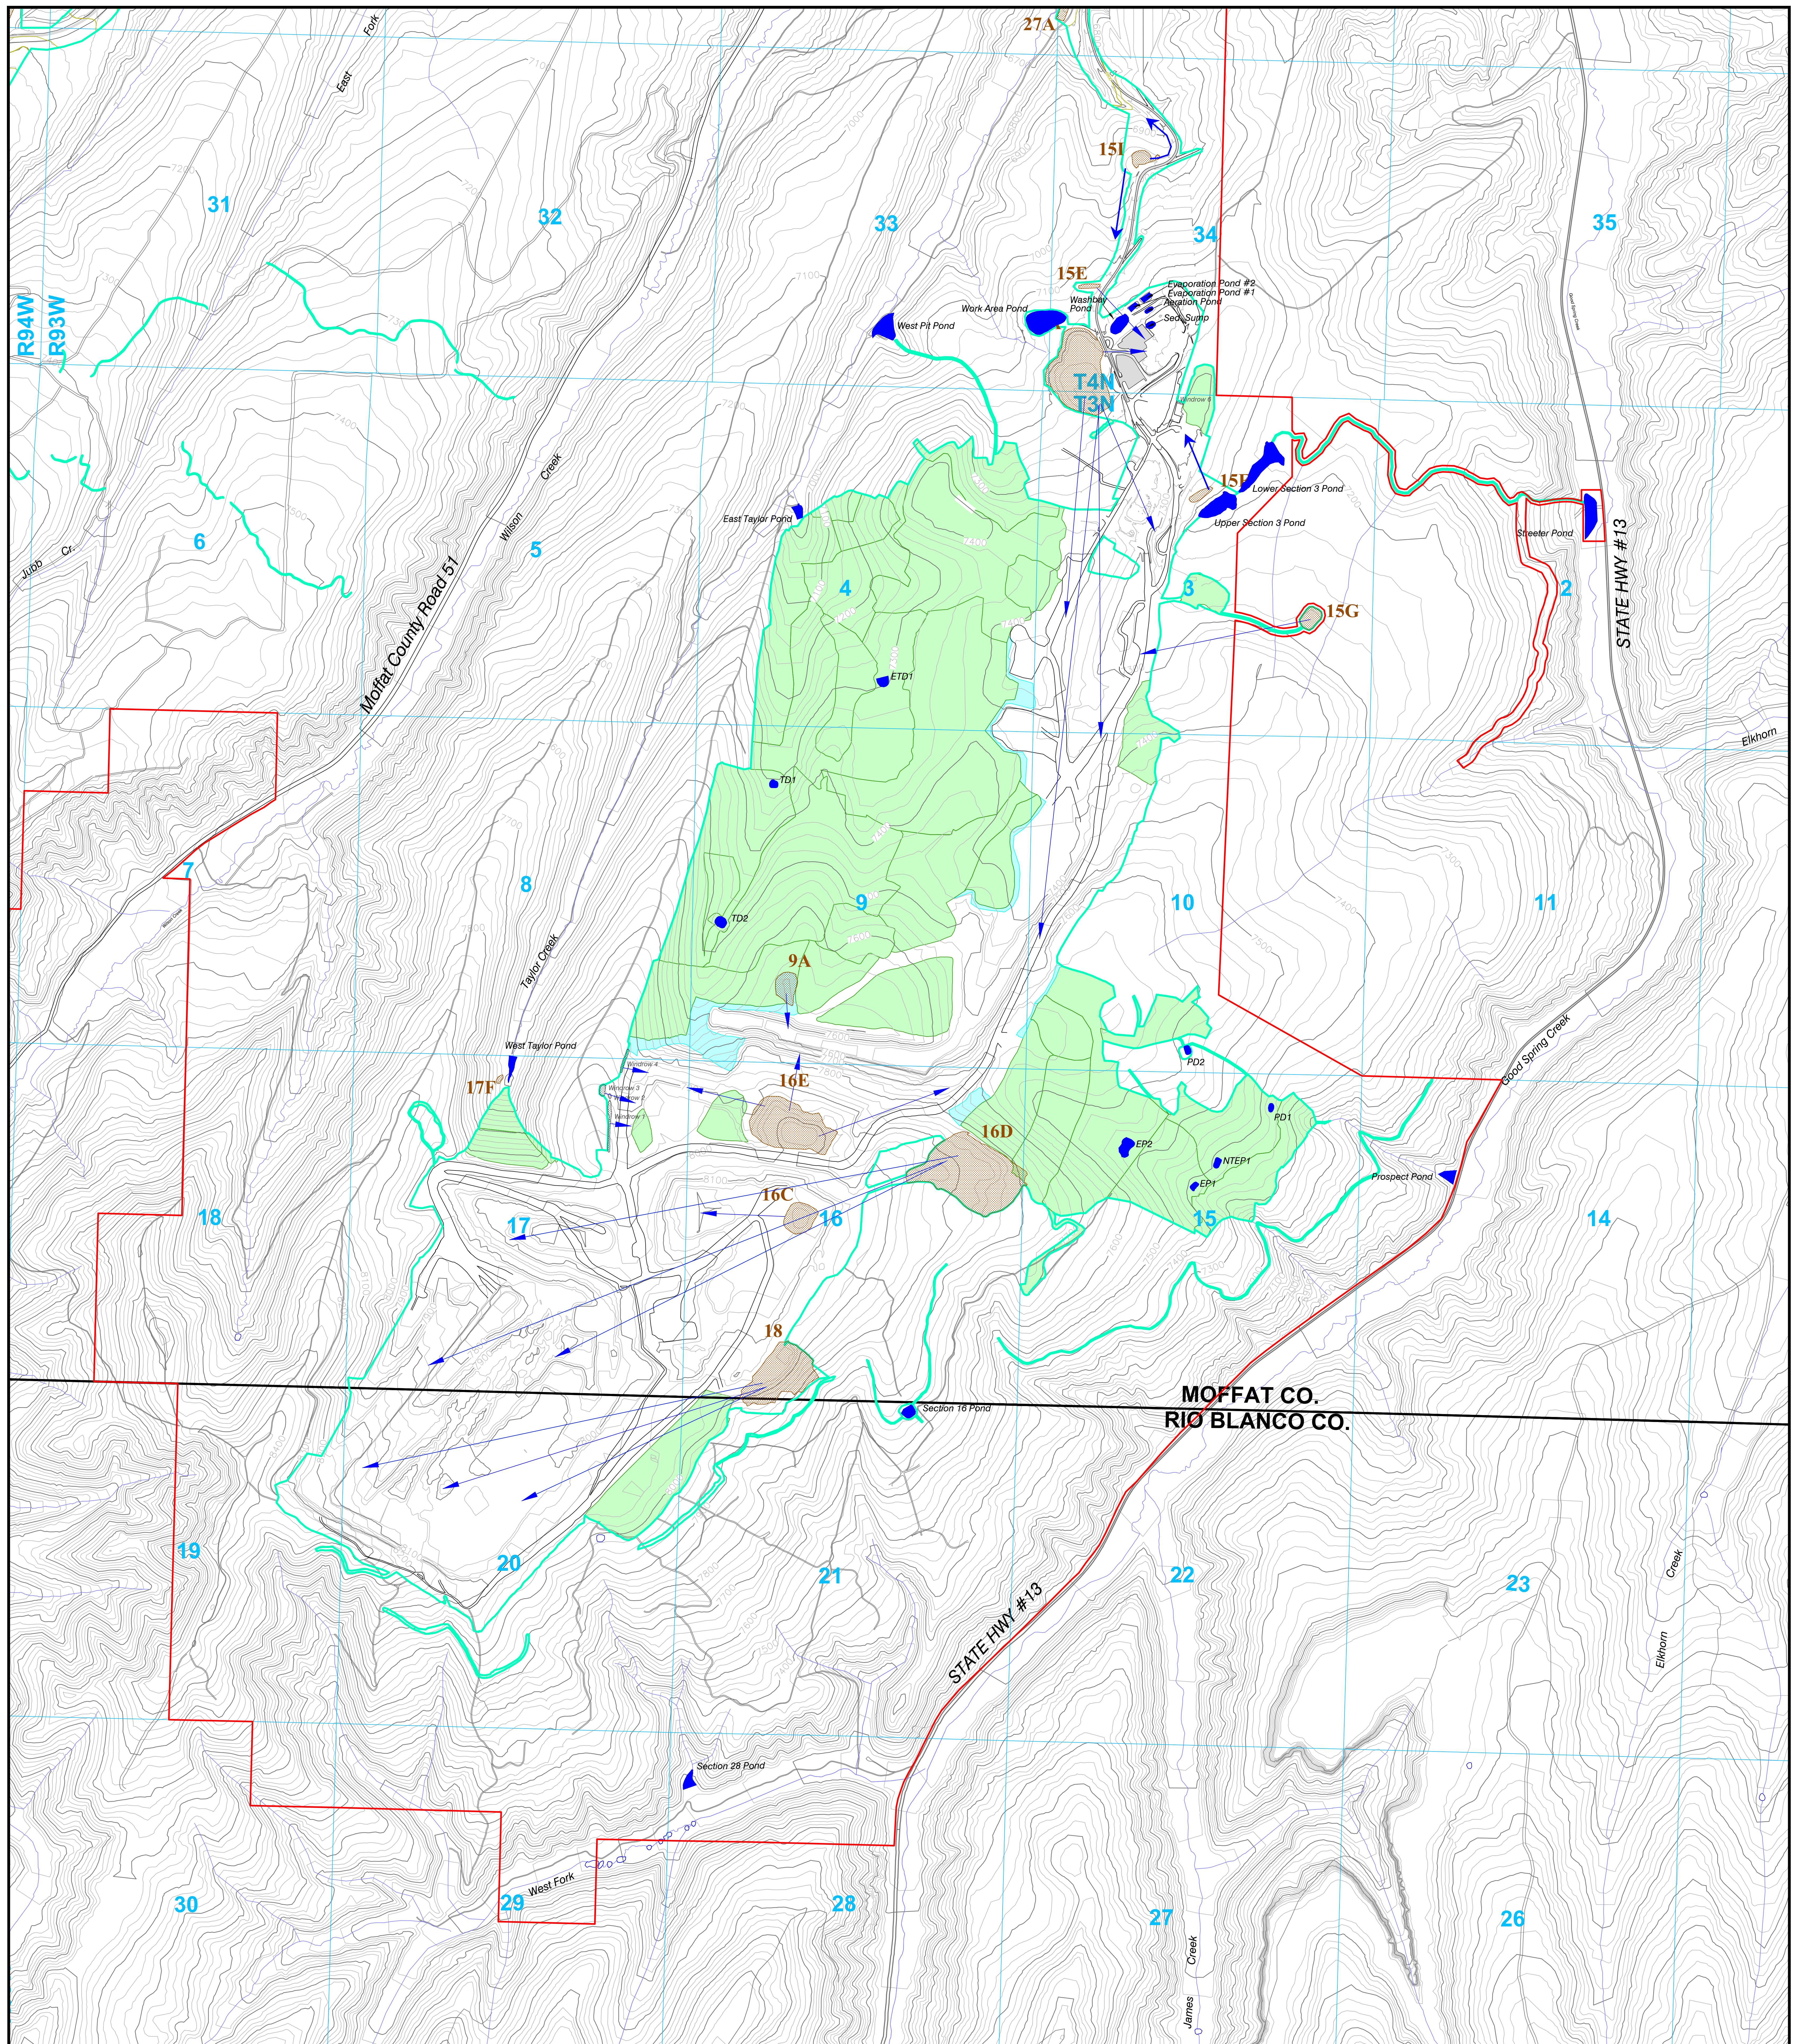

LEGEND

- Permit Boundary
- Disturbance Boundary
- Reclamation Areas
- Topsoil Stockpile
- Topsoil Windrow
- Sediment or Stock Pond
- Topsoil Replacement From Stockpile

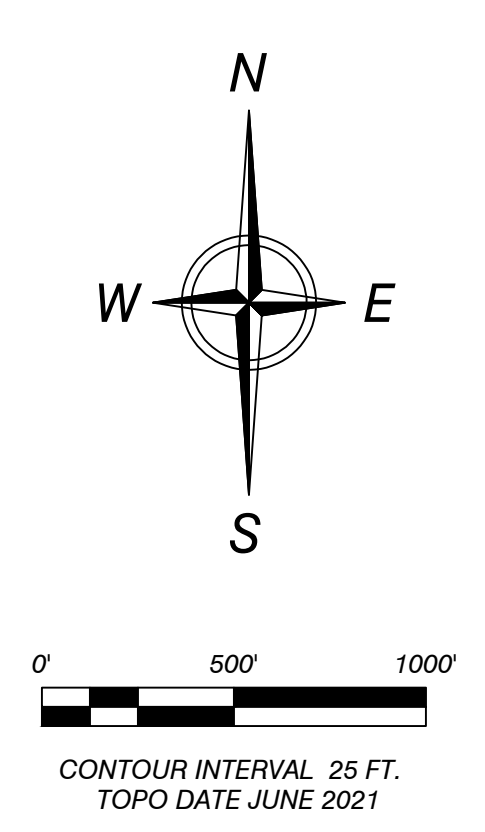

Coordinates in NAD 83 Colorado North Zone, US Feet

33	34	35	
1	2	

1000
500
0
500
1000

1000
500
0
500
1000

1000
500
0

ENGINEERS CERTIFICATION
I, LEE E. SAMPSON, hereby certify that this map has been reviewed by me and is true and correct to the best of my knowledge and information, relying on information supplied by experts employed by Coloway Coal Company or qualified consultants working for Coloway Coal Company, and that I am a Professional Engineer licensed in Colorado as required by the provisions of C.R.S. 12-25-101 through C.R.S. 12-25-119. IN WITNESS WHEREOF, I have hereunder set my hand and affixed my seal.



TOPSOIL HANDLING
West & South Taylor Pits



SCALE: 1" = 500'
DATE: 11/12/20
DRWG. BY: JWE
APPROVED BY: C.C.S.
DRAWG NO. MAP 28

No.	REVISION	DATE	BY	CHK
TR-136	Updated Topsoil Piles, Arrows and Permit Boundary Coordinates with Map 28B, Addict File 3A	12/20/19	TONY	AA
TR-141	Updated Permit Boundary, Topography, Reclamation Areas	8/13/20	TONY	AA
MR-241	Updated Topsoil Movement, Topography, and Reclamation Areas	5/23/22	TONY	TONY
TR-155	Updated Permit Boundary	8/15/22	TONY	LES