

PLOTTED BY: MWWHITE, FILE PATH & NAME = \\DMS14\PROJECTS\ACTIVE PROJECTS\2019\19092-ZANE LUTTRELL EXHIBIT\3D\19\19092C_BASE.DWG, PLOT DATE = 7/12/2019 3:56 PM



LEGEND


- | | | | |
|--|-------------------------------|--|-------------------|
| | EXISTING INDEX CONTOUR | | PERMIT BOUNDARY |
| | EXISTING INTERMEDIATE CONTOUR | | PROPERTY BOUNDARY |
| | EXISTING DRAINAGE FLOWLINE | | |

DMC DEL-MONT CONSULTANTS, INC. ENGINEERING & SURVEYING 125 Colorado Ave. Montrose, CO 81401 (970) 249-2251 (970) 249-2342 FAX www.del-mont.com service@del-mont.com	
DRAWN BY: MGW	SCALE: AS-NOTED
CHECKED BY:	FILE NAME: 19092C_BASE

MAP E-1
EXISTING SITE MAP
FARM ROAD SOURCE
MONTROSE COUNTY CORNERSTONE MATERIALS

D.M. JOB NO.:	19092
DATE ISSUED:	2019-07-08
SHEET:	E-1 of 3

PLOTTED BY: MWWHITE, FILE PATH & NAME = \\DMS14\PROJECTS\ACTIVE PROJECTS\2019\19092-ZANE LUTTRELL EXHIBIT\3019\19092C_BASE.DWG, PLOT DATE = 7/12/2019 3:56 PM

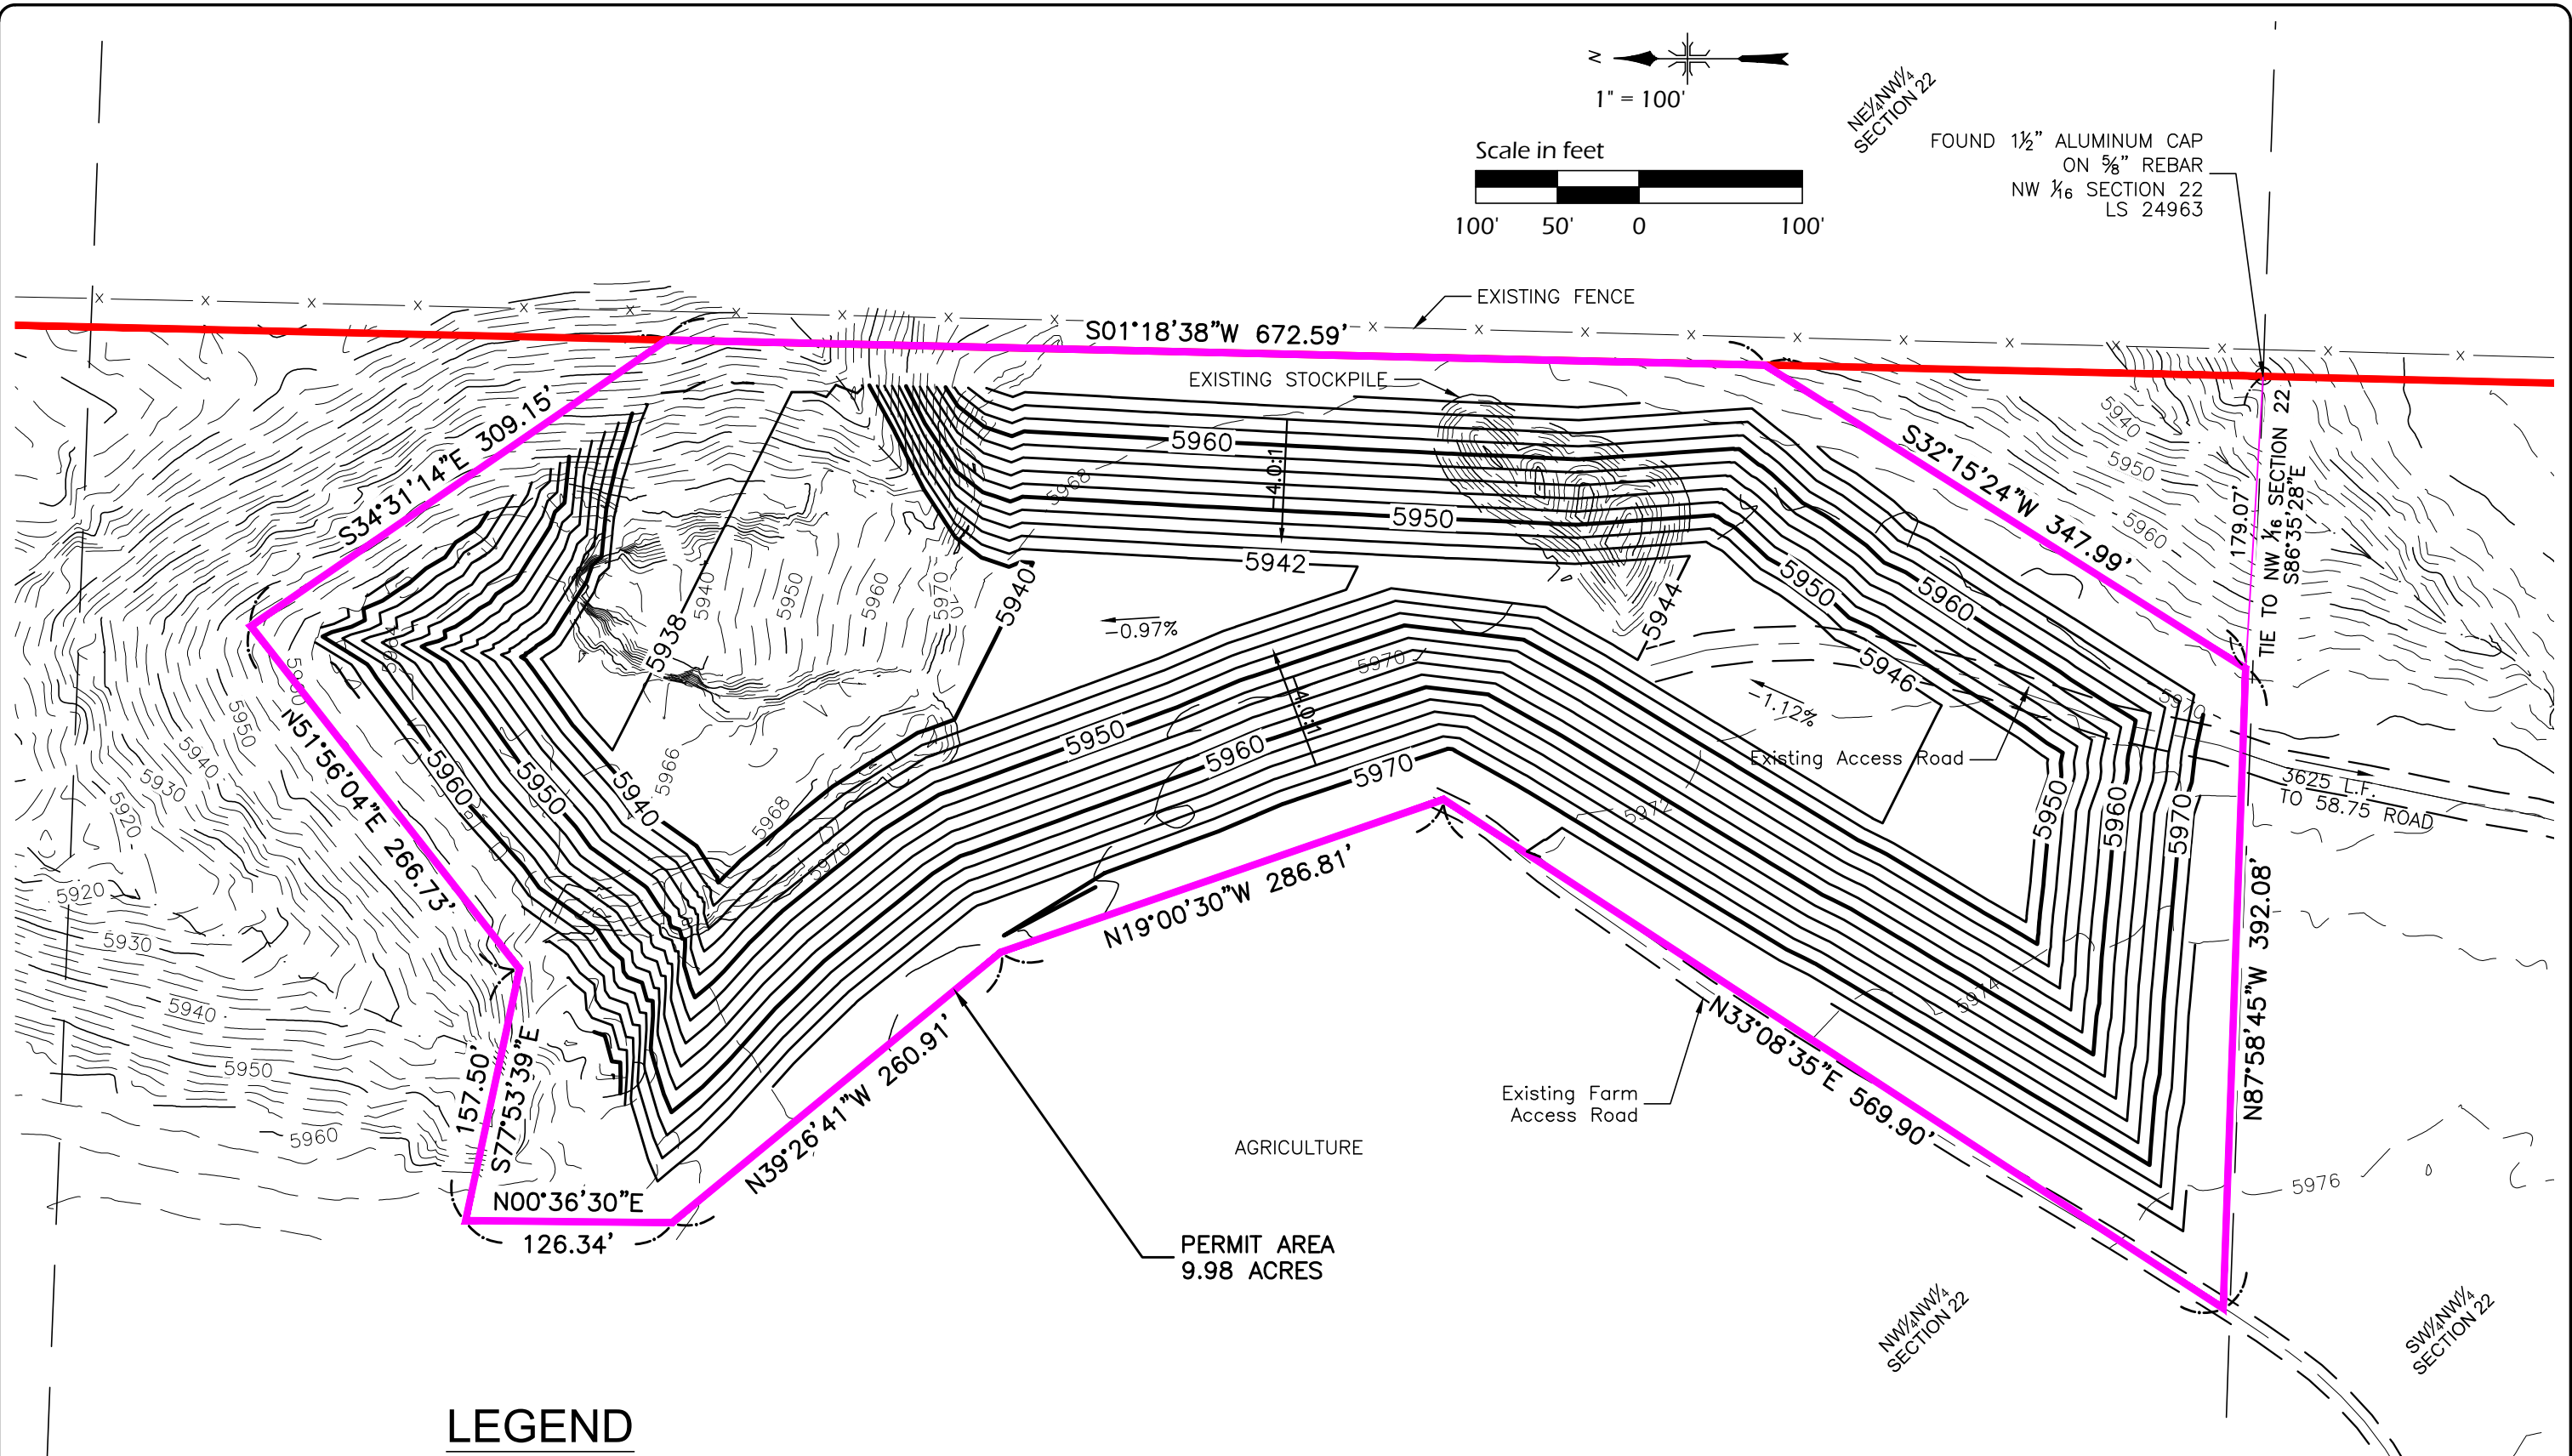

LEGEND

— 5800 —	EXISTING INDEX CONTOUR	— PERMIT BOUNDARY
— 5796 —	EXISTING INTERMEDIATE CONTOUR	— PROPERTY BOUNDARY
— 5800 —	EXISTING DRAINAGE FLOWLINE	
— 5800 —	PROPOSED INDEX CONTOUR	
— 5796 —	PROPOSED INTERMEDIATE CONTOUR	

DMC DEL-MONT CONSULTANTS, INC. ENGINEERING & SURVEYING 125 Colorado Ave. Montrose, CO 81401 (970) 249-2251 (970) 249-2342 FAX www.del-mont.com service@del-mont.com	
DRAWN BY: MGW	SCALE: AS-NOTED
CHECKED BY:	FILE NAME: 19092C_BASE

MAP E-2 MINE PLAN MAP FARM ROAD SOURCE MONTROSE COUNTY CORNERSTONE MATERIALS	
D.M. JOB NO.: 19092	DATE ISSUED: 2019-07-08
SHEET: E-2 of 3	