



ME 1/4531/4

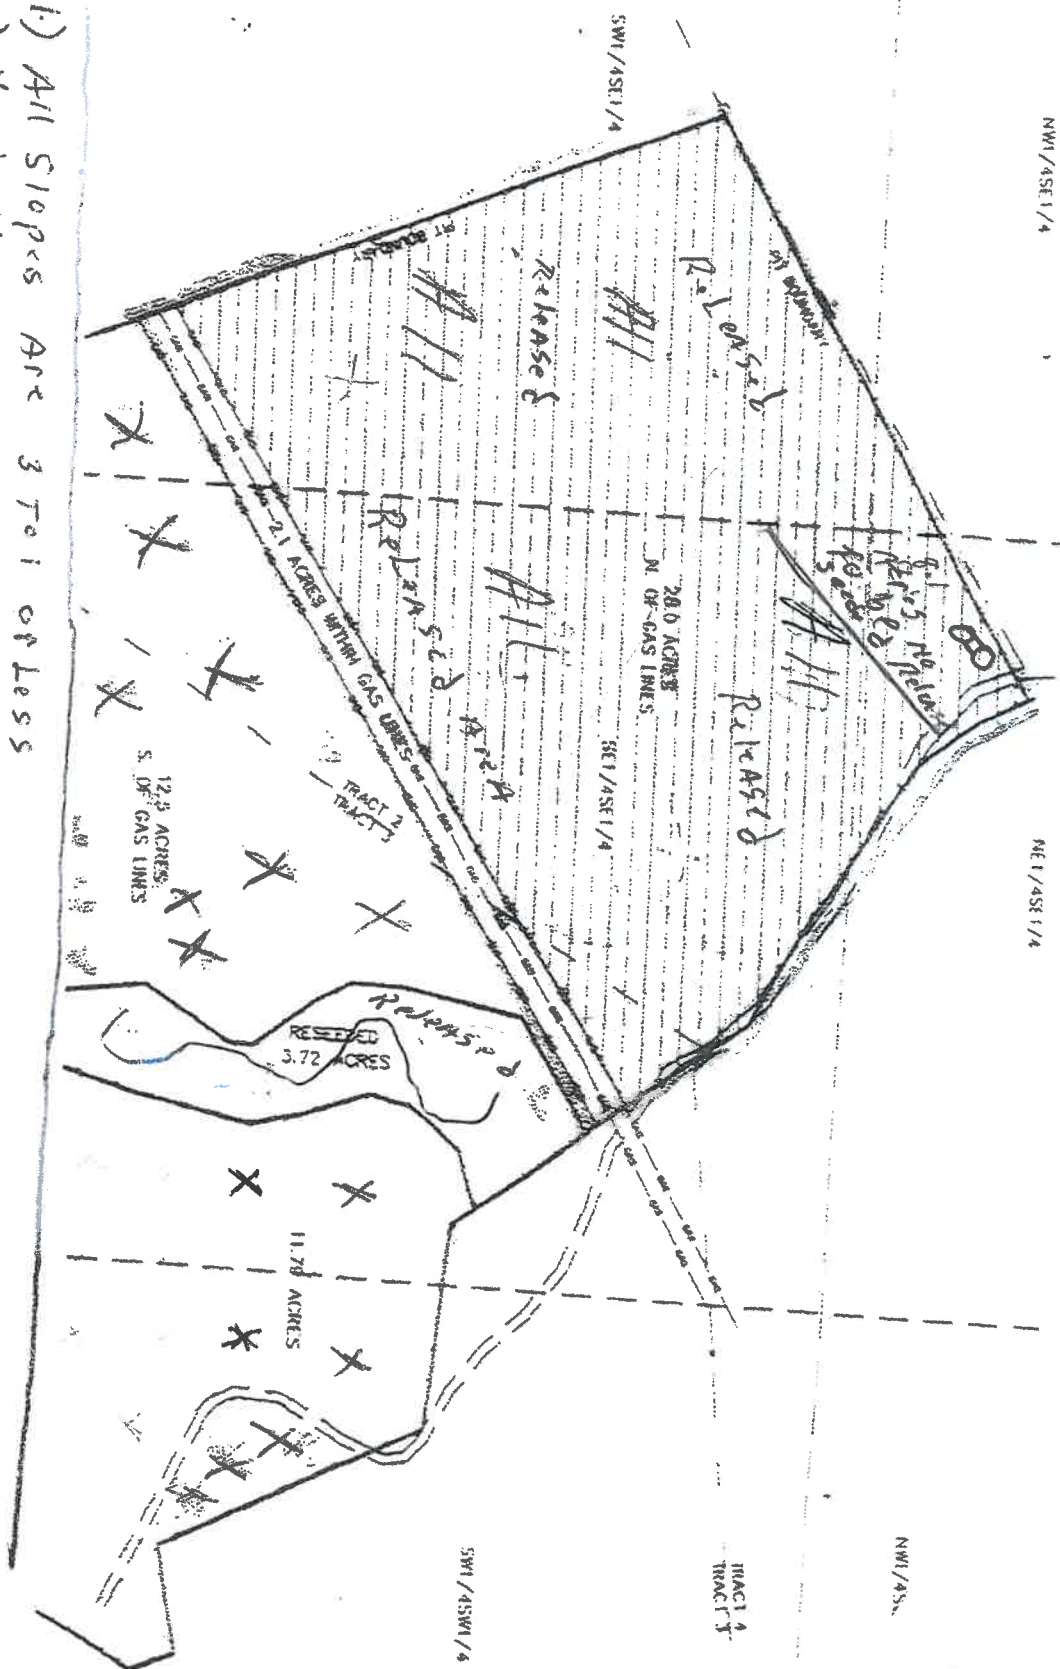

- 1) All Slopes are 3 to 1 or less
- 2) X - INDIATES - RESEDED AREAS
- 3) ~~DO~~ GRASSES THAT HAVE HIGHER RATES OF WEEDS  
WE DID DO SOME RESEEDING IN THIS  
LAST SPRING.

GRAPHIC SCALE

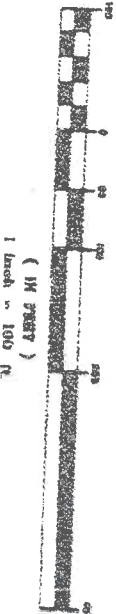

LEGEND

- A LOCATED ALUMINUM CAP MARKED  
LS 12103
- C LOCATED 2' ALUMINUM CAP MARKED
- D LOCATED 3/4" REBAR WITH 2"  
ALUMINUM CAP MARKED LS 12180
- E SET 1/2" REBAR WITH PLASTIC CAP  
MARKED LS 12160
- HK'D STONE 5/5' IN REBAR AT CAP (PORTLAND)

711  
SUMMER  
FISH