


2022 Mining
2023 Proposed Mining

C ROAD PIT

EXHIBIT D - MINING PLAN MAP

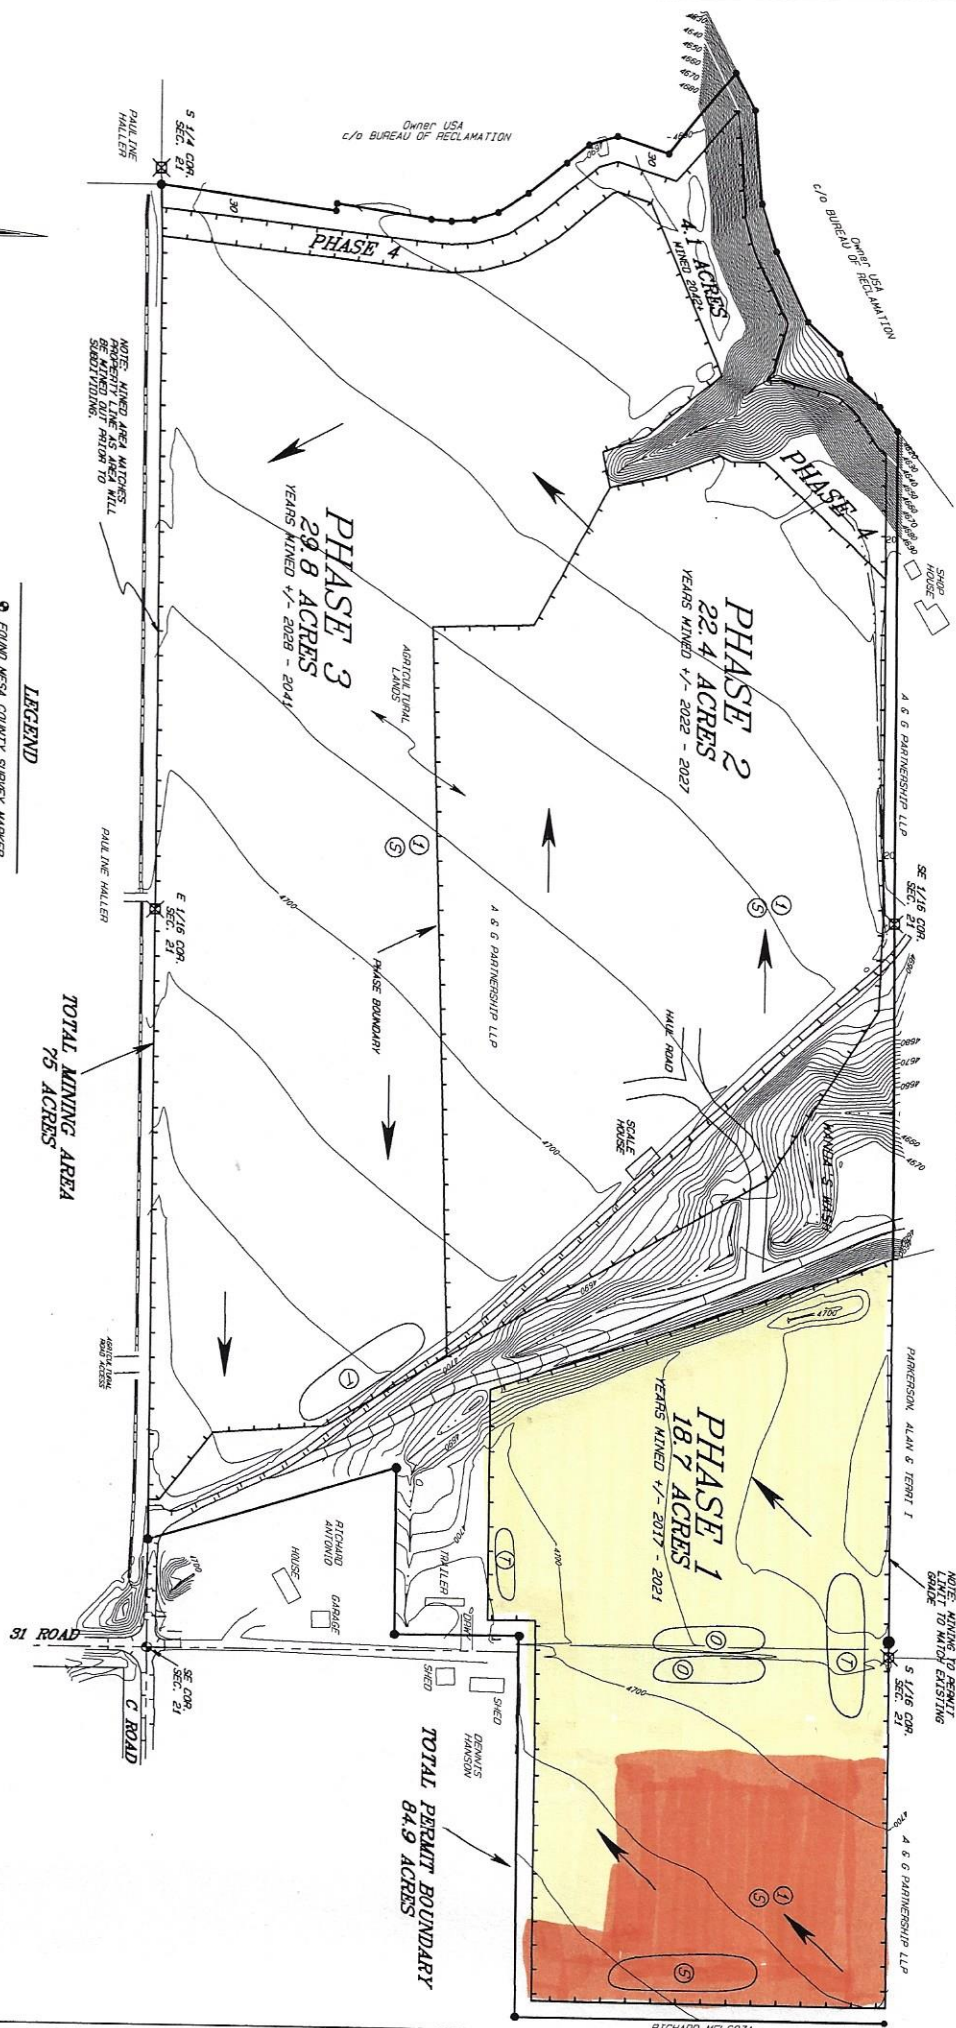

LEGEND

- FOUND NECA COUNTY SURVEY MARKER
- ✕ FOUND OR SET 3 1/4" ALUMINUM CAP
- STAMPED OR SURVEY'S INC. LS 20637
- SET AS PERMANENT ALUMINUM CAP
- STAMPED O H SURVEY'S LS 20637
- ① CRUSHER LOCATION, FOLLOWS MINING
- ⑦ TOPSOIL
- ⑦ OVERBURDEN
- ⑦ STOCK PILES
- PERMIT BOUNDARY
- MINING LIMITS
- DIRECTION OF MINING

TOTAL MINING AREA
75 ACRES

TOTAL PERMIT BOUNDARY
84.9 ACRES

OPERATOR: PARKERSON CONSTRUCTION, INC.
OWNER: A & G PARTNERSHIP, LLP
MAP DATE: AUGUST 29, 2016

C ROAD PIT

MINING PLAN MAP

D H SURVEYS INC.
118 OURAY AVE. - GRAND JUNCTION, CO.
(970) 245-8749

Designed By	M.W.D.	Checked By	E.E.B.	Job No.	58-99-11
Drawn By	THOZEL	Date	AUG. 2016	Sheet	1 OF 1

