
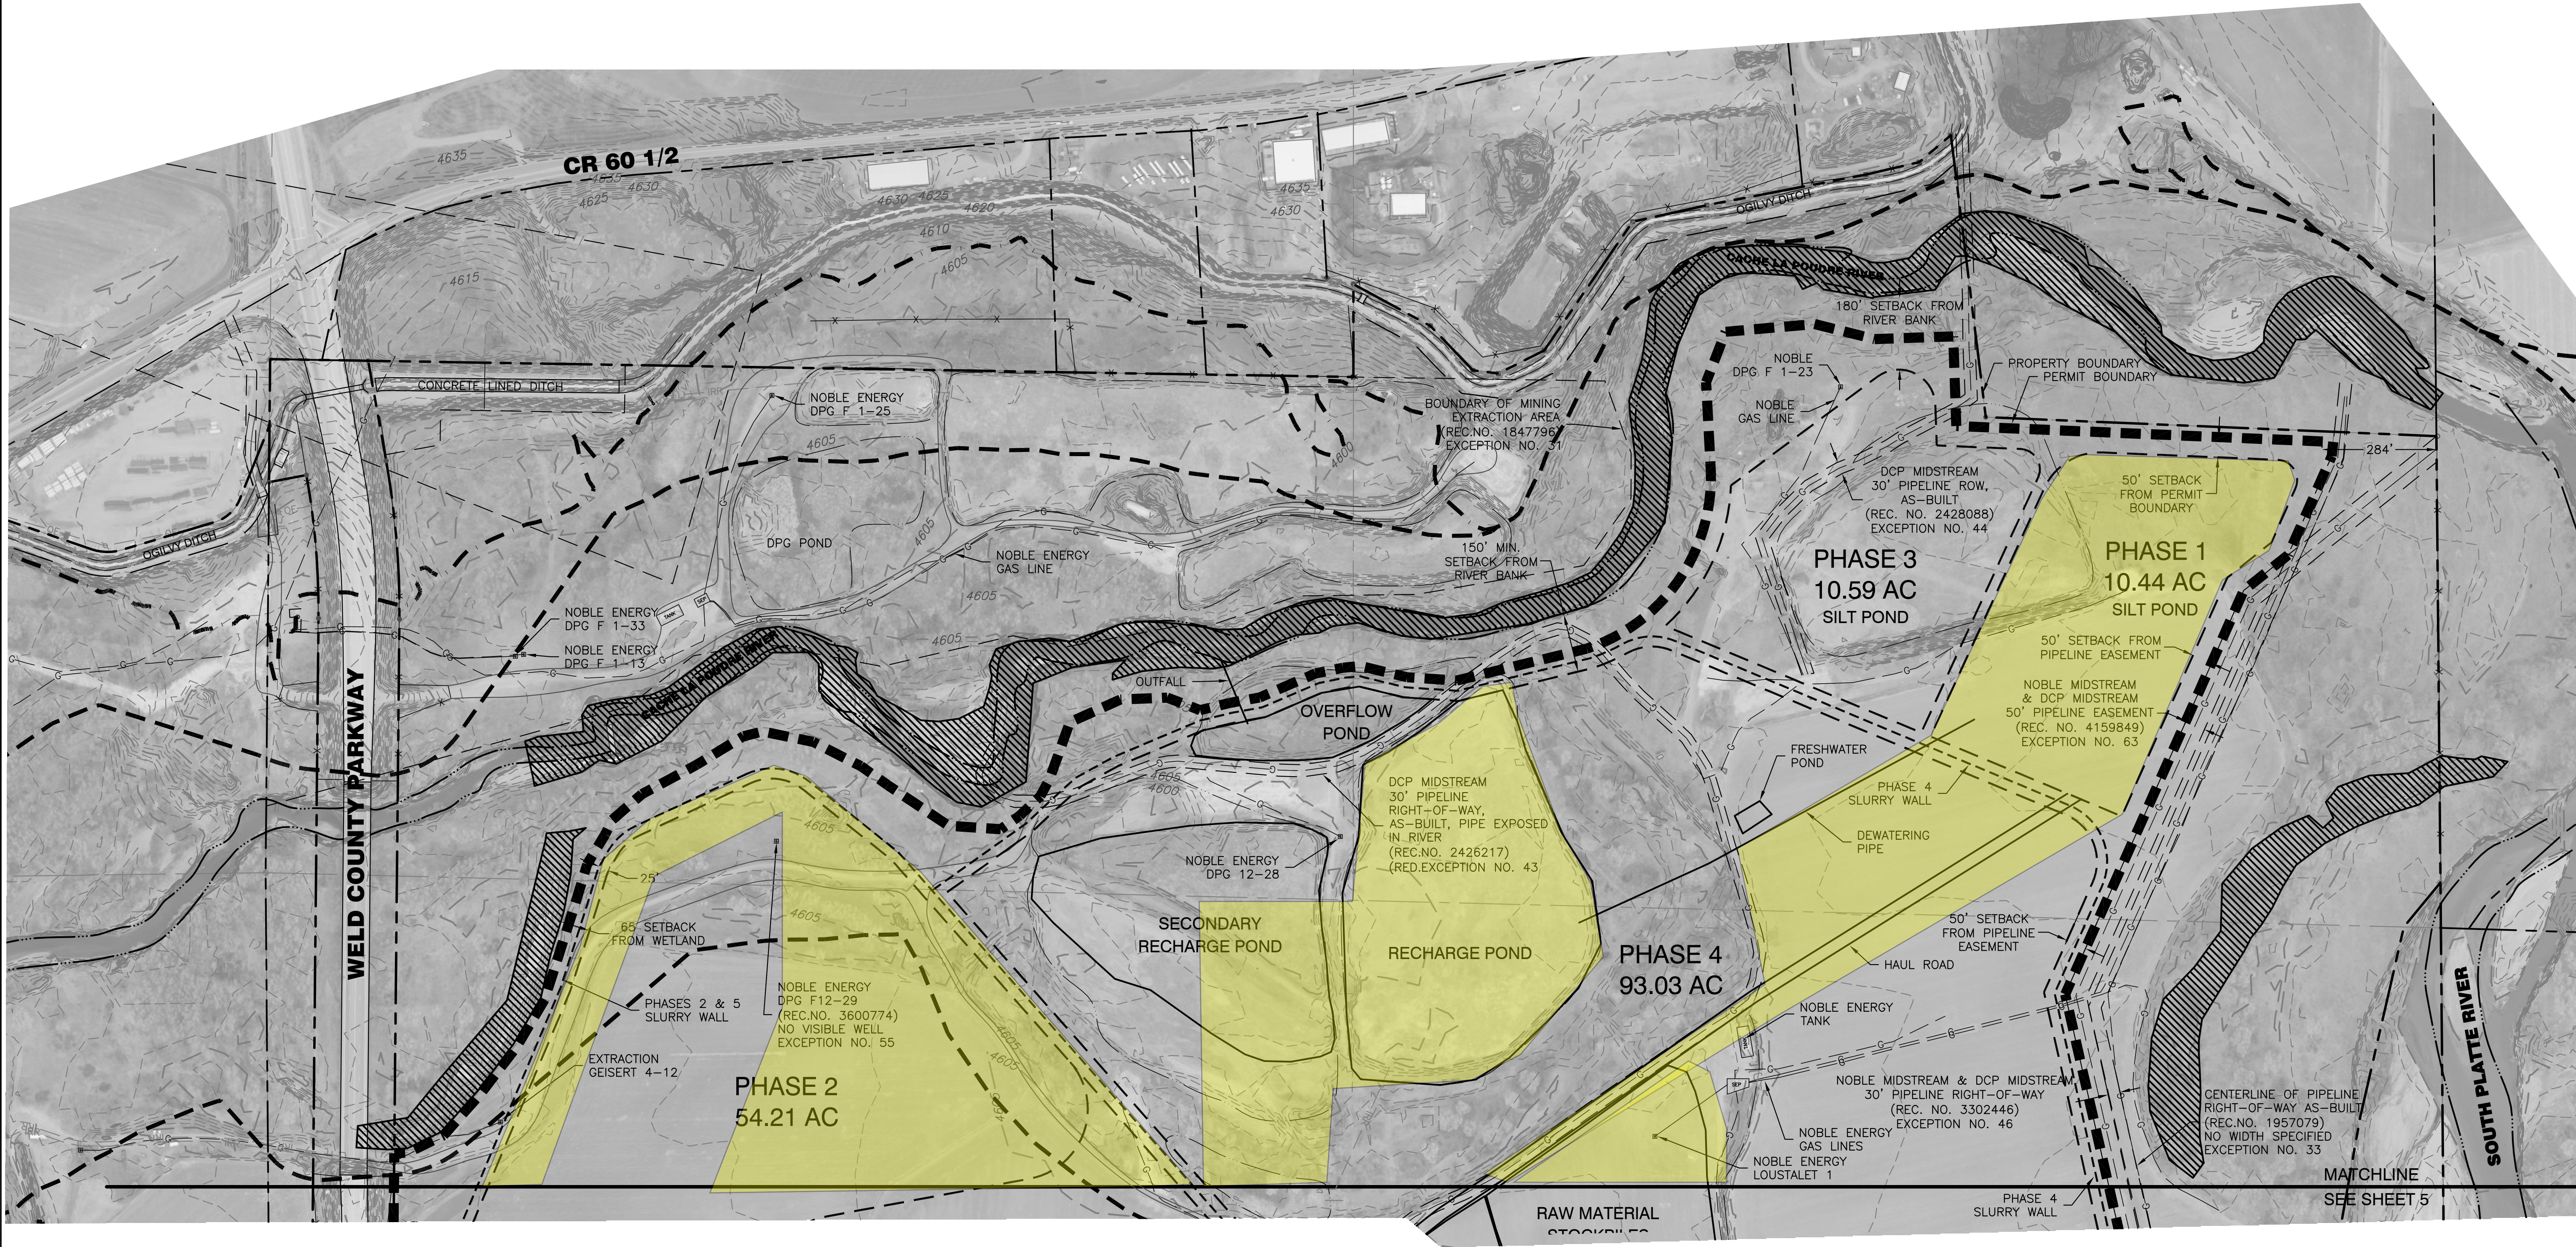



Disturbed Area 9-25-22
Total Disturbance 109.3
Acres

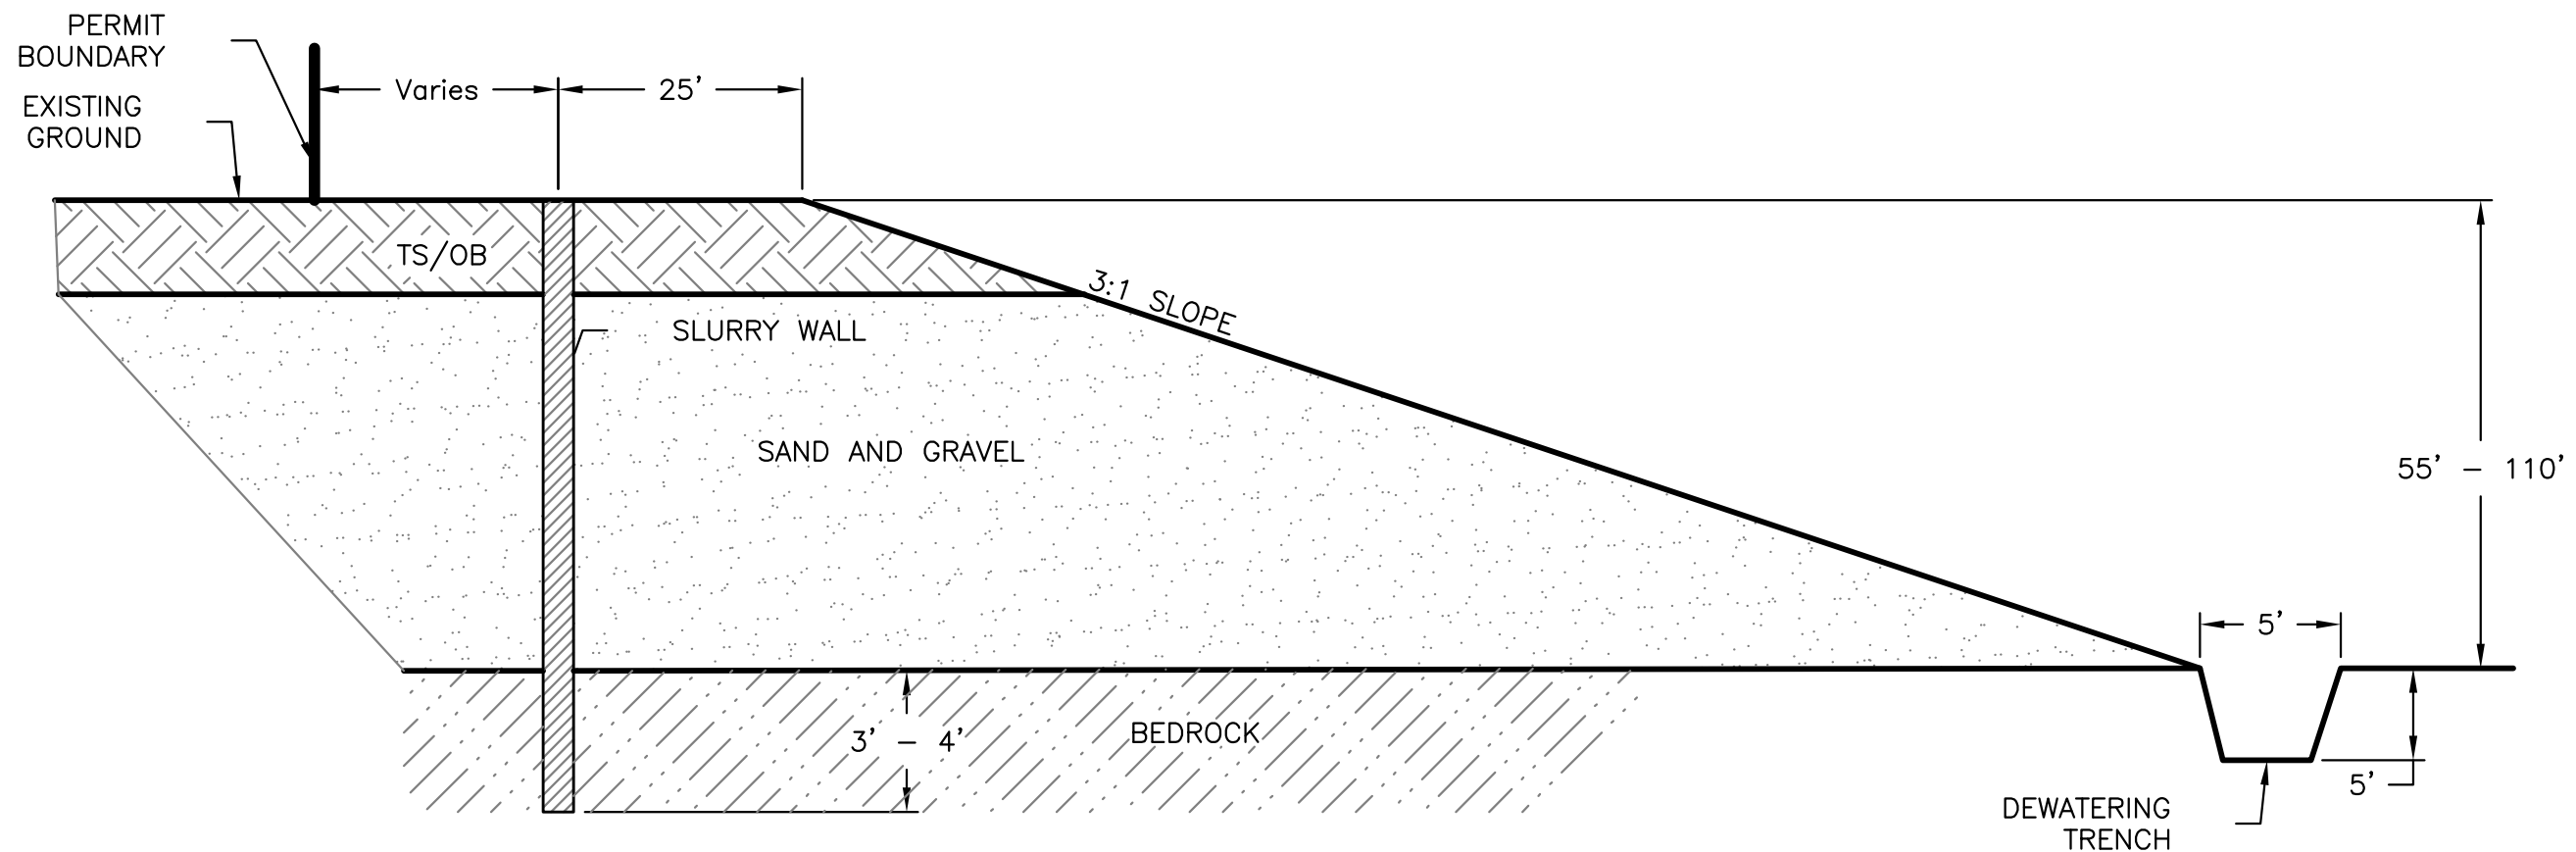

TYPICAL MINING SECTION
N.T.S.

LEGEND:

- UTILITY POLE
- GAS TANK
- GAS VALVE
- WELL
- PROPERTY LINE
- EXISTING FENCE LINE
- EXISTING GAS LINE
- EXISTING EASEMENT
- GRAVEL ROAD
- PROPOSED PERMIT BOUNDARY
- PROPOSED SLURRY WALL
- MINING PHASE LIMIT
- JURISDICTIONAL WETLAND
- 100 YR FLOODWAY
- 100 YR FLOODPLAIN

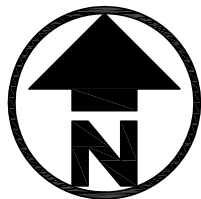

REVISIONS				Description
No.	Date	By	Chk.	
1	8.16.19	TPY	JCY	Adequacy Review Response 1
2	---	TPY	JCY	Technical Revision 1

J&T CONSULTING

J.C. York

Job #	18114
Date	4/4/19
Drawn By	BDC
Designed By	TPY
Checked By	JCY
File	JT-Mining
Scale	1" = 200'

Sheet: 4 Of: 5


J-2 Contracting Company

DPG Site

Exhibit C-4
Mining Plan Map


M 2019-028

J&T Consulting, Inc.
305 Denver Avenue - Suite D
Fort Lupton, CO 80621
Ph: 303-857-6222 Fax: 303-857-6224
www.jtconsulting.com

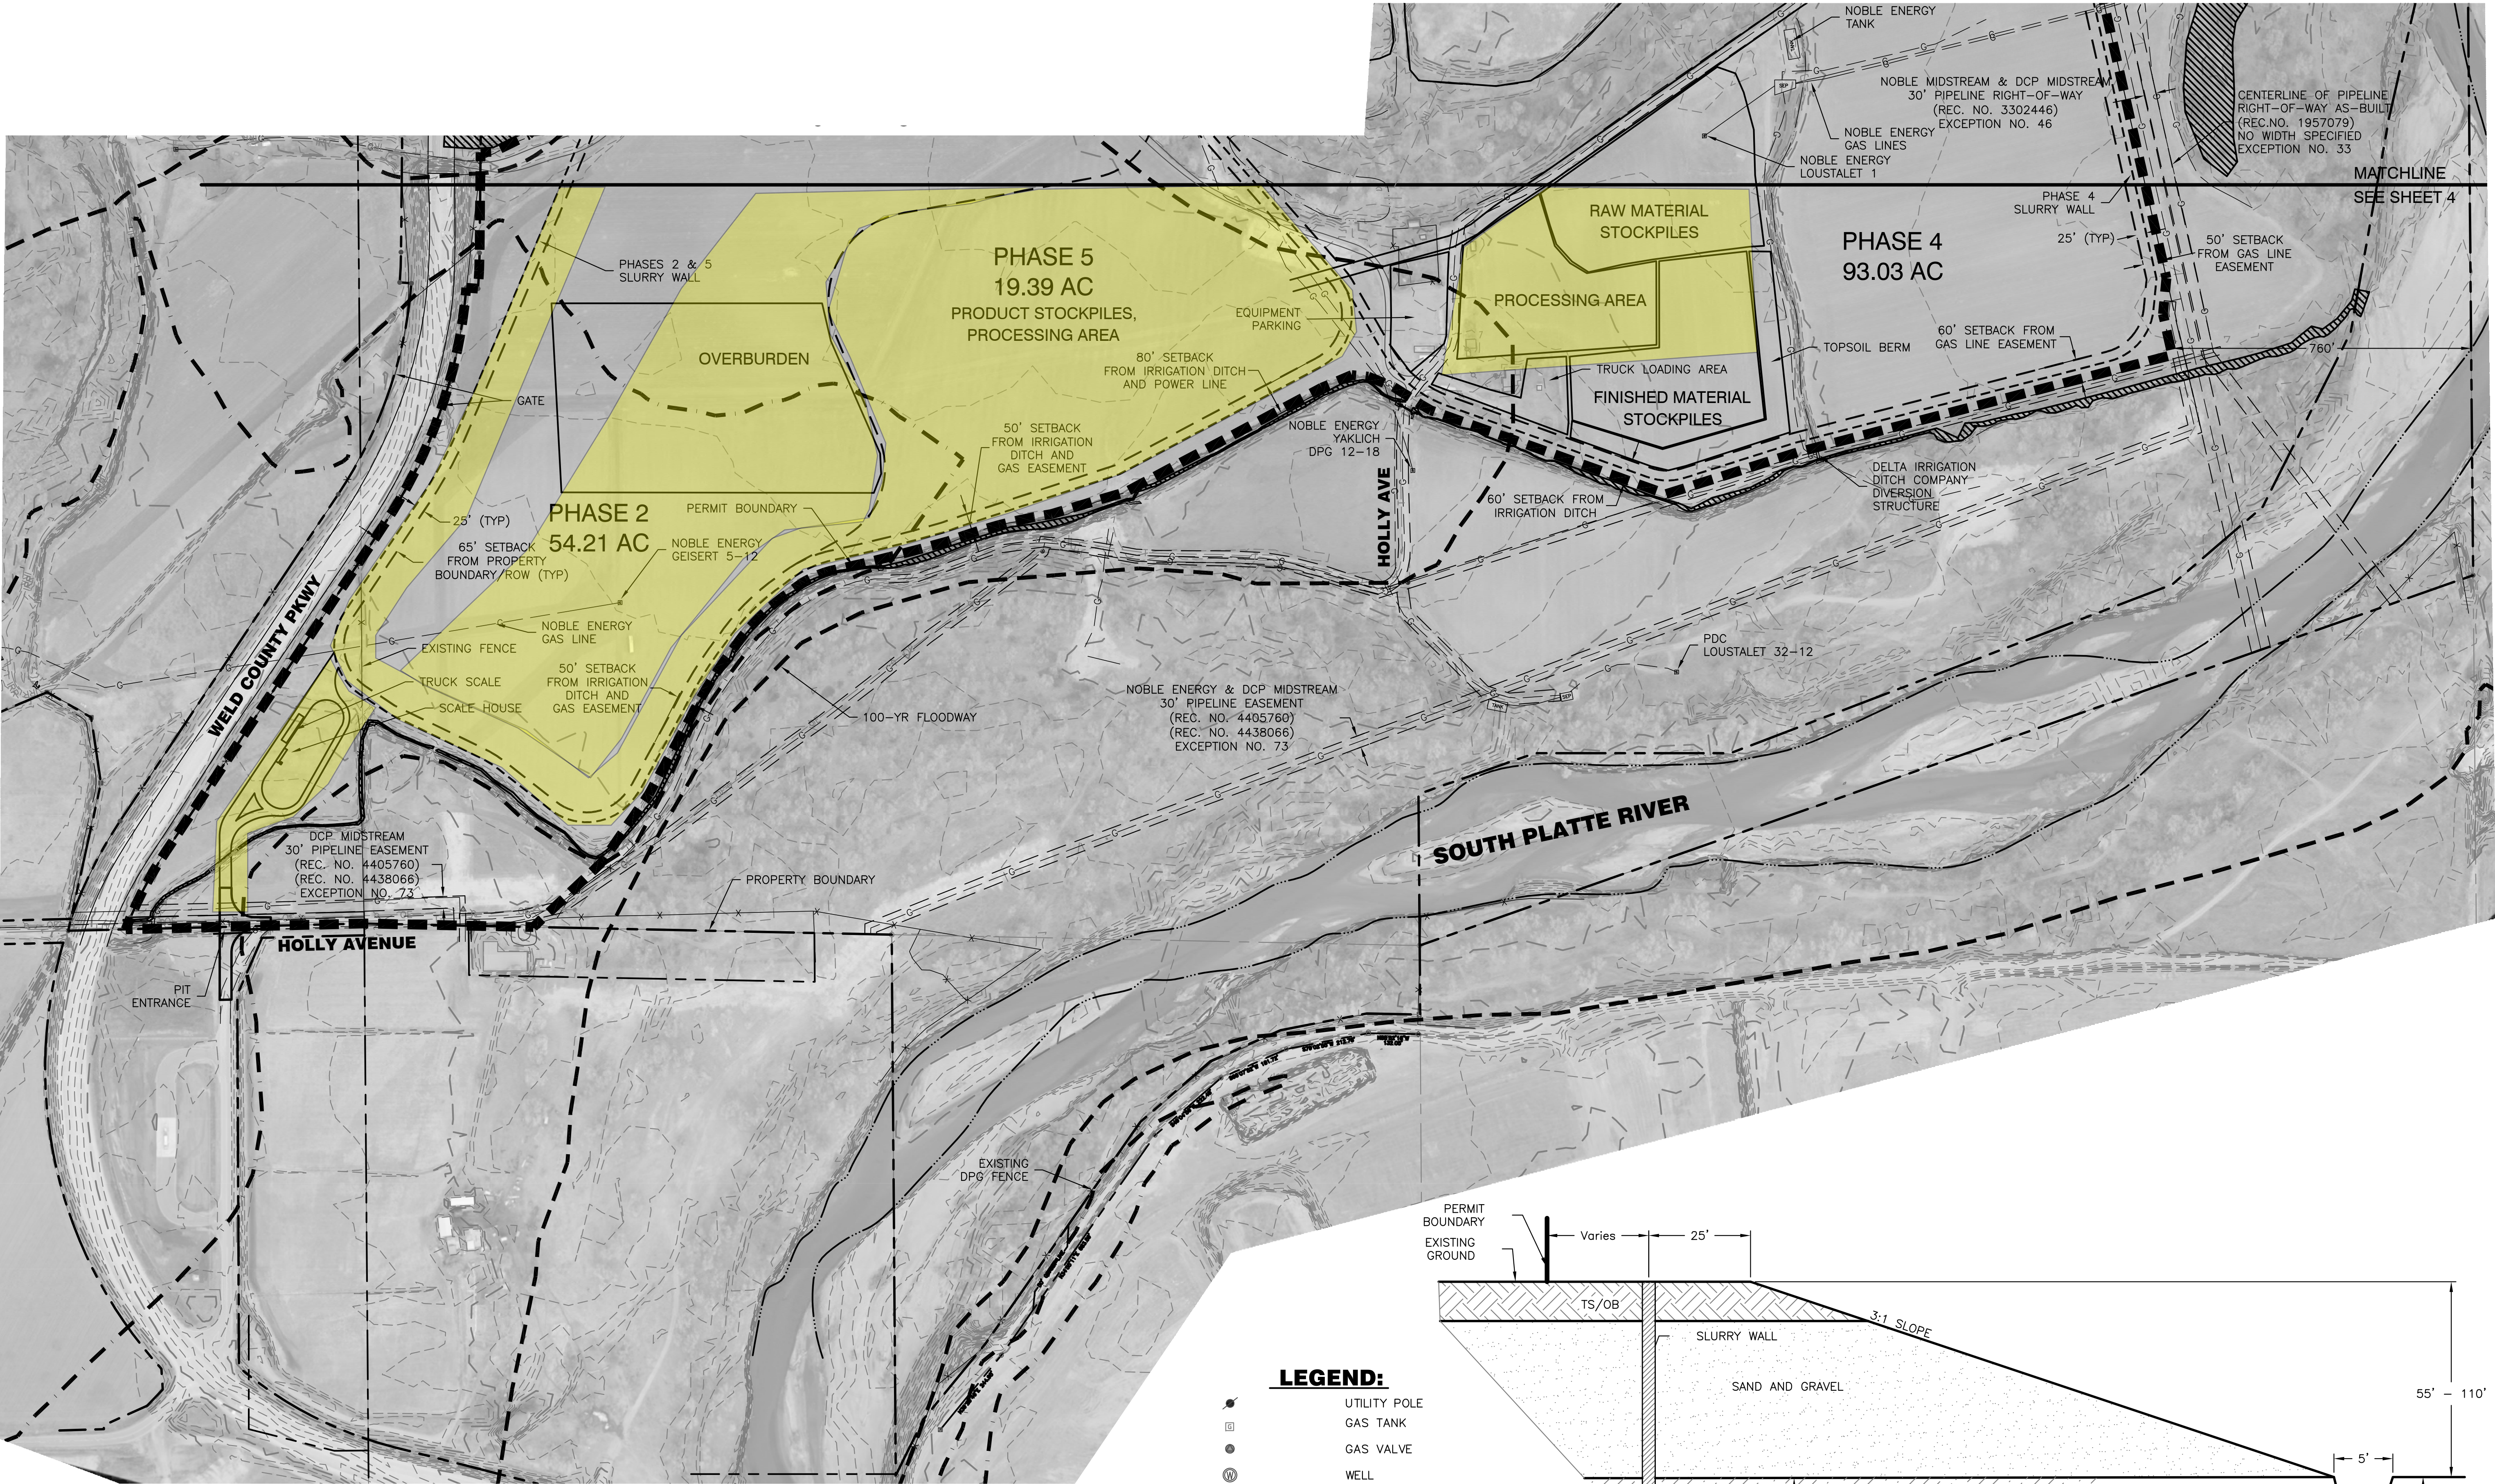


 Disturbed Area 9-25-22
Total Disturbance 109.3
Acres

- LEGEND:**
- UTILITY POLE
 - GAS TANK
 - GAS VALVE
 - WELL
 - PROPERTY LINE
 - EXISTING FENCE LINE
 - EXISTING GAS LINE
 - EXISTING EASEMENT
 - GRAVEL ROAD
 - PROPOSED PERMIT BOUNDARY
 - PROPOSED SLURRY WALL
 - MINING PHASE LIMIT
 - JURISDICTIONAL WETLAND
 - 100 YR FLOODWAY
 - 100 YR FLOODPLAIN

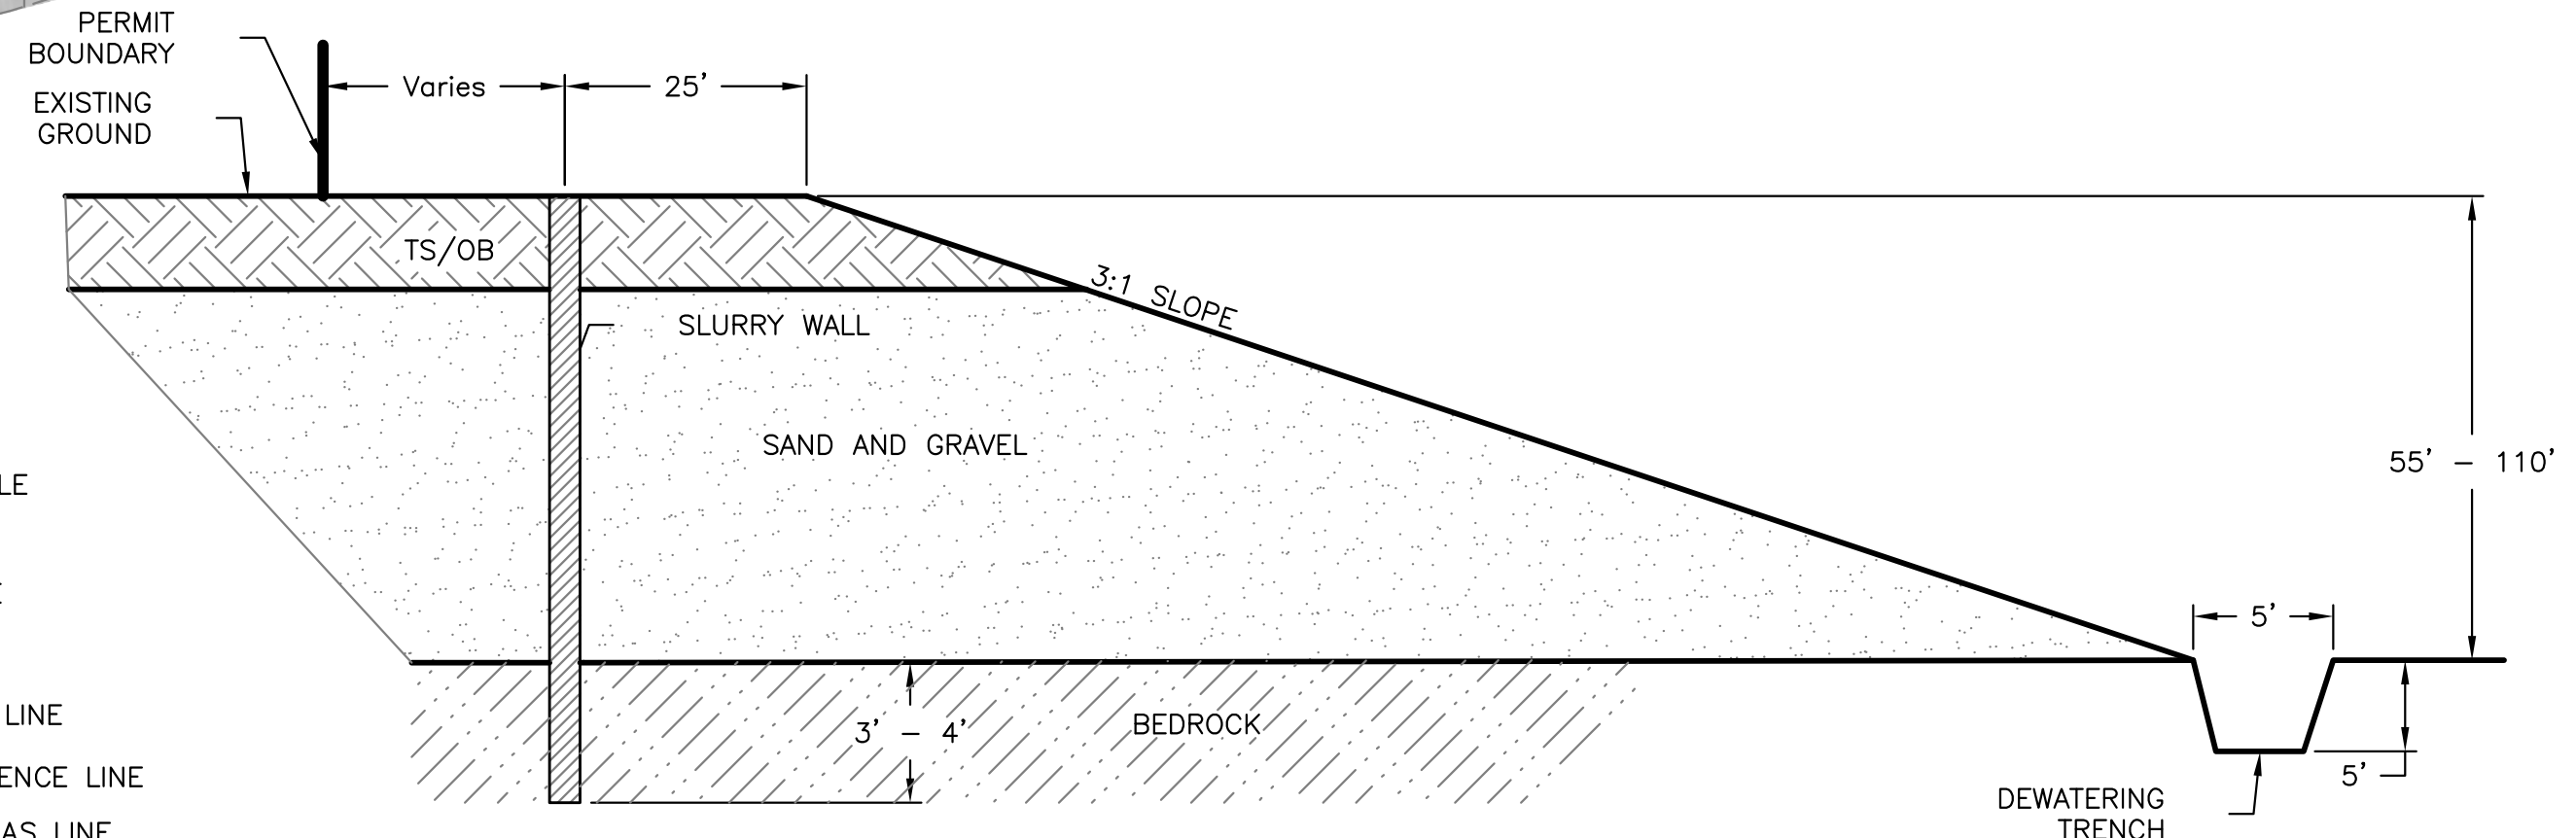

TYPICAL MINING SECTION
N.T.S.

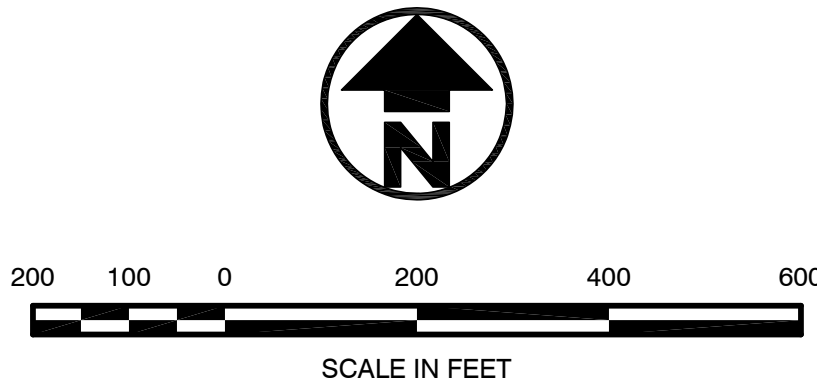

**J&T Consulting, Inc.**

305 Denver Avenue - Suite D
Fort Lupton, CO 80621
Ph: 303-857-6222 Fax: 303-857-6224
www.jtconsulting.com

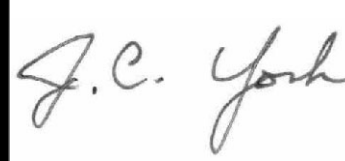
DPG Site

Exhibit C-5
Mining Plan Map

J-2 Contracting Company

M 2019-028

REVISIONS				Description
No.	Date	By	Chk	
1	8.16.19	TPY	JCY	Adequacy Review Response 1
2	---	---	JCY	Technical Revision 1

J&T CONSULTING


Job # 18114
Date 4/4/19
Drawn By BDC
Designed By TPY
Checked By JCY
File JT-Mining
Scale 1" = 200'±

Sheet: 5 of 5