


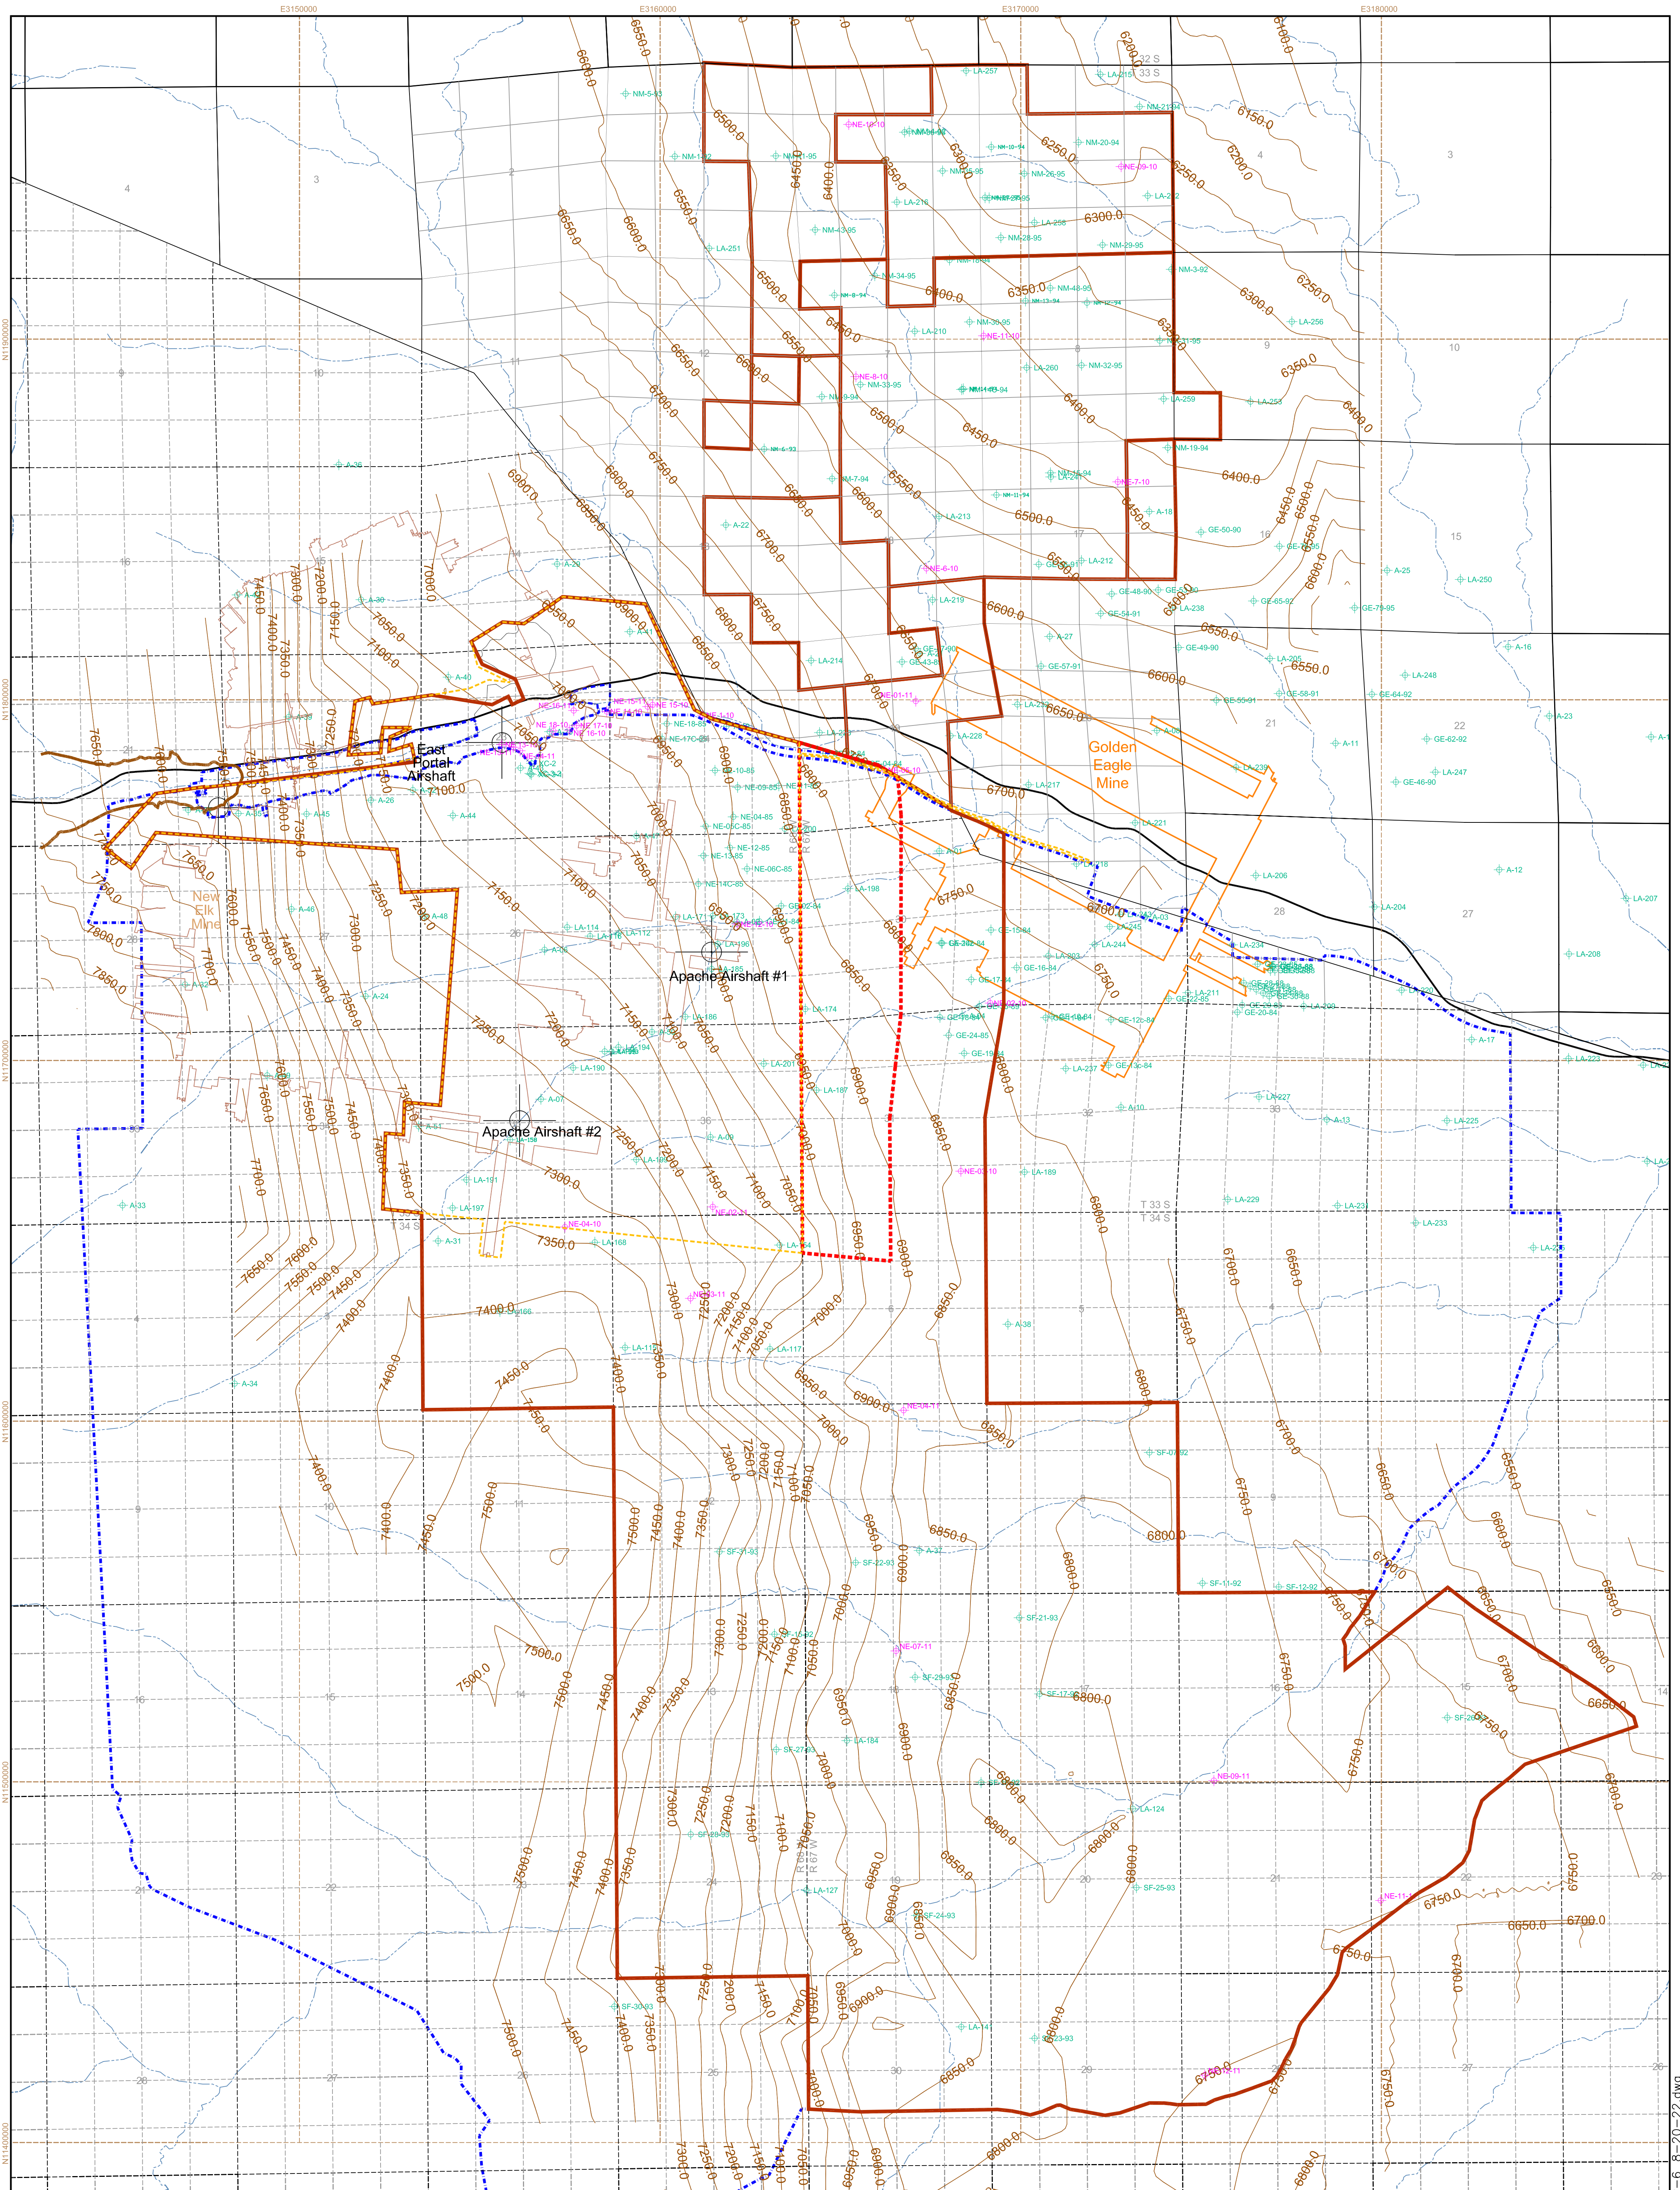

Legend

- New Elk Mine Lease Outlines

New Elk Mine Historical Workings
(outline only—no detail shown)

Exploration Hole

Exploration Core Hole (AAI)

Bosque del Oso Boundary

Permit Boundary

PR-6 Boundary

Highway

Section

Section (projected)
- River/Stream

Allen Seam Structure Contours (ft)

Allen Seam Outcrop



Information presented on this map has been reviewed by me
and is accurate to the best of my knowledge and information.

Signature

Rev	Description	By	Date
1	Revised lease boundary, updated Bosque del Oso boundary and the unsurveyed projected sections	SMVF	2/22/11
2	Revised PR-62 and incidental boundaries per NOV (dated 8-6-11)	SMVF	8/10/11
3	PR-6 Boundary	NM	8/21/22
4			

DESIGNED BY: *
DRAWN BY: JT/NM/ETC

DATE: 8-19-2022
SCALE: AS SHOWN

PERMIT MAP PR-6
Map 6A-Sheet 12