


A

Cross Section A-A'
(looking Northwest)


A'

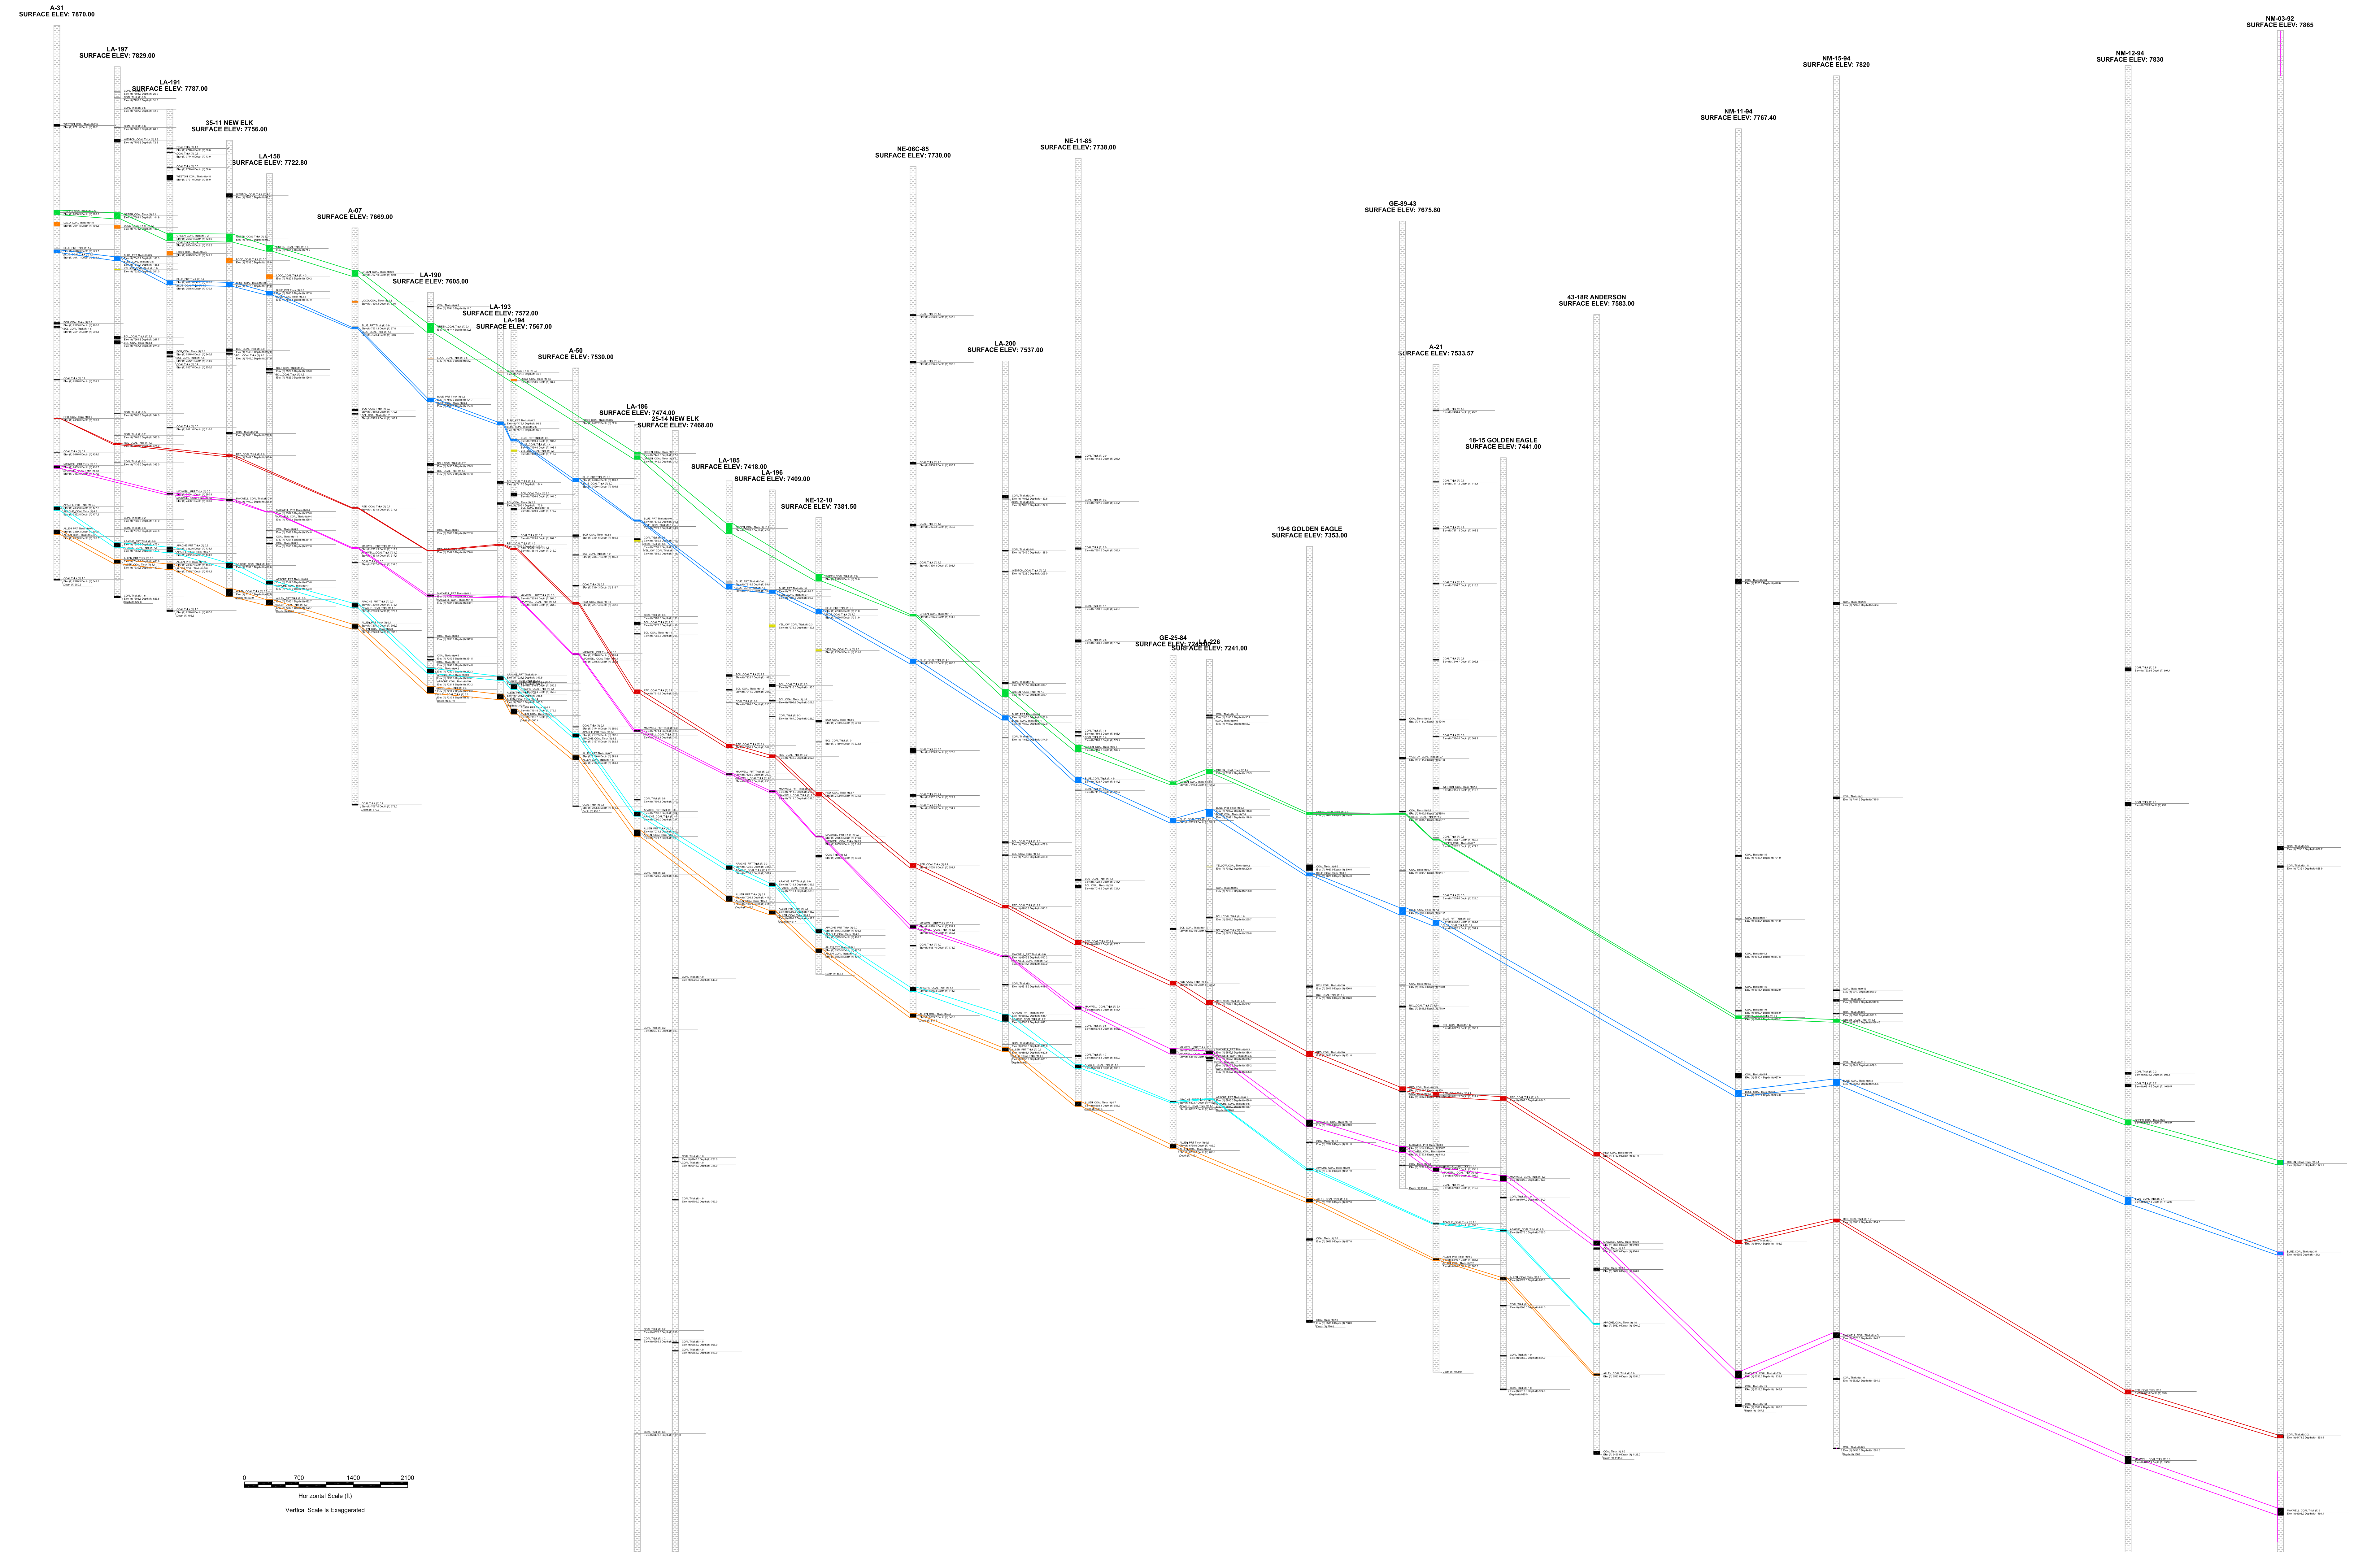


B

Cross Section B-B'
(looking Northeast)


B'

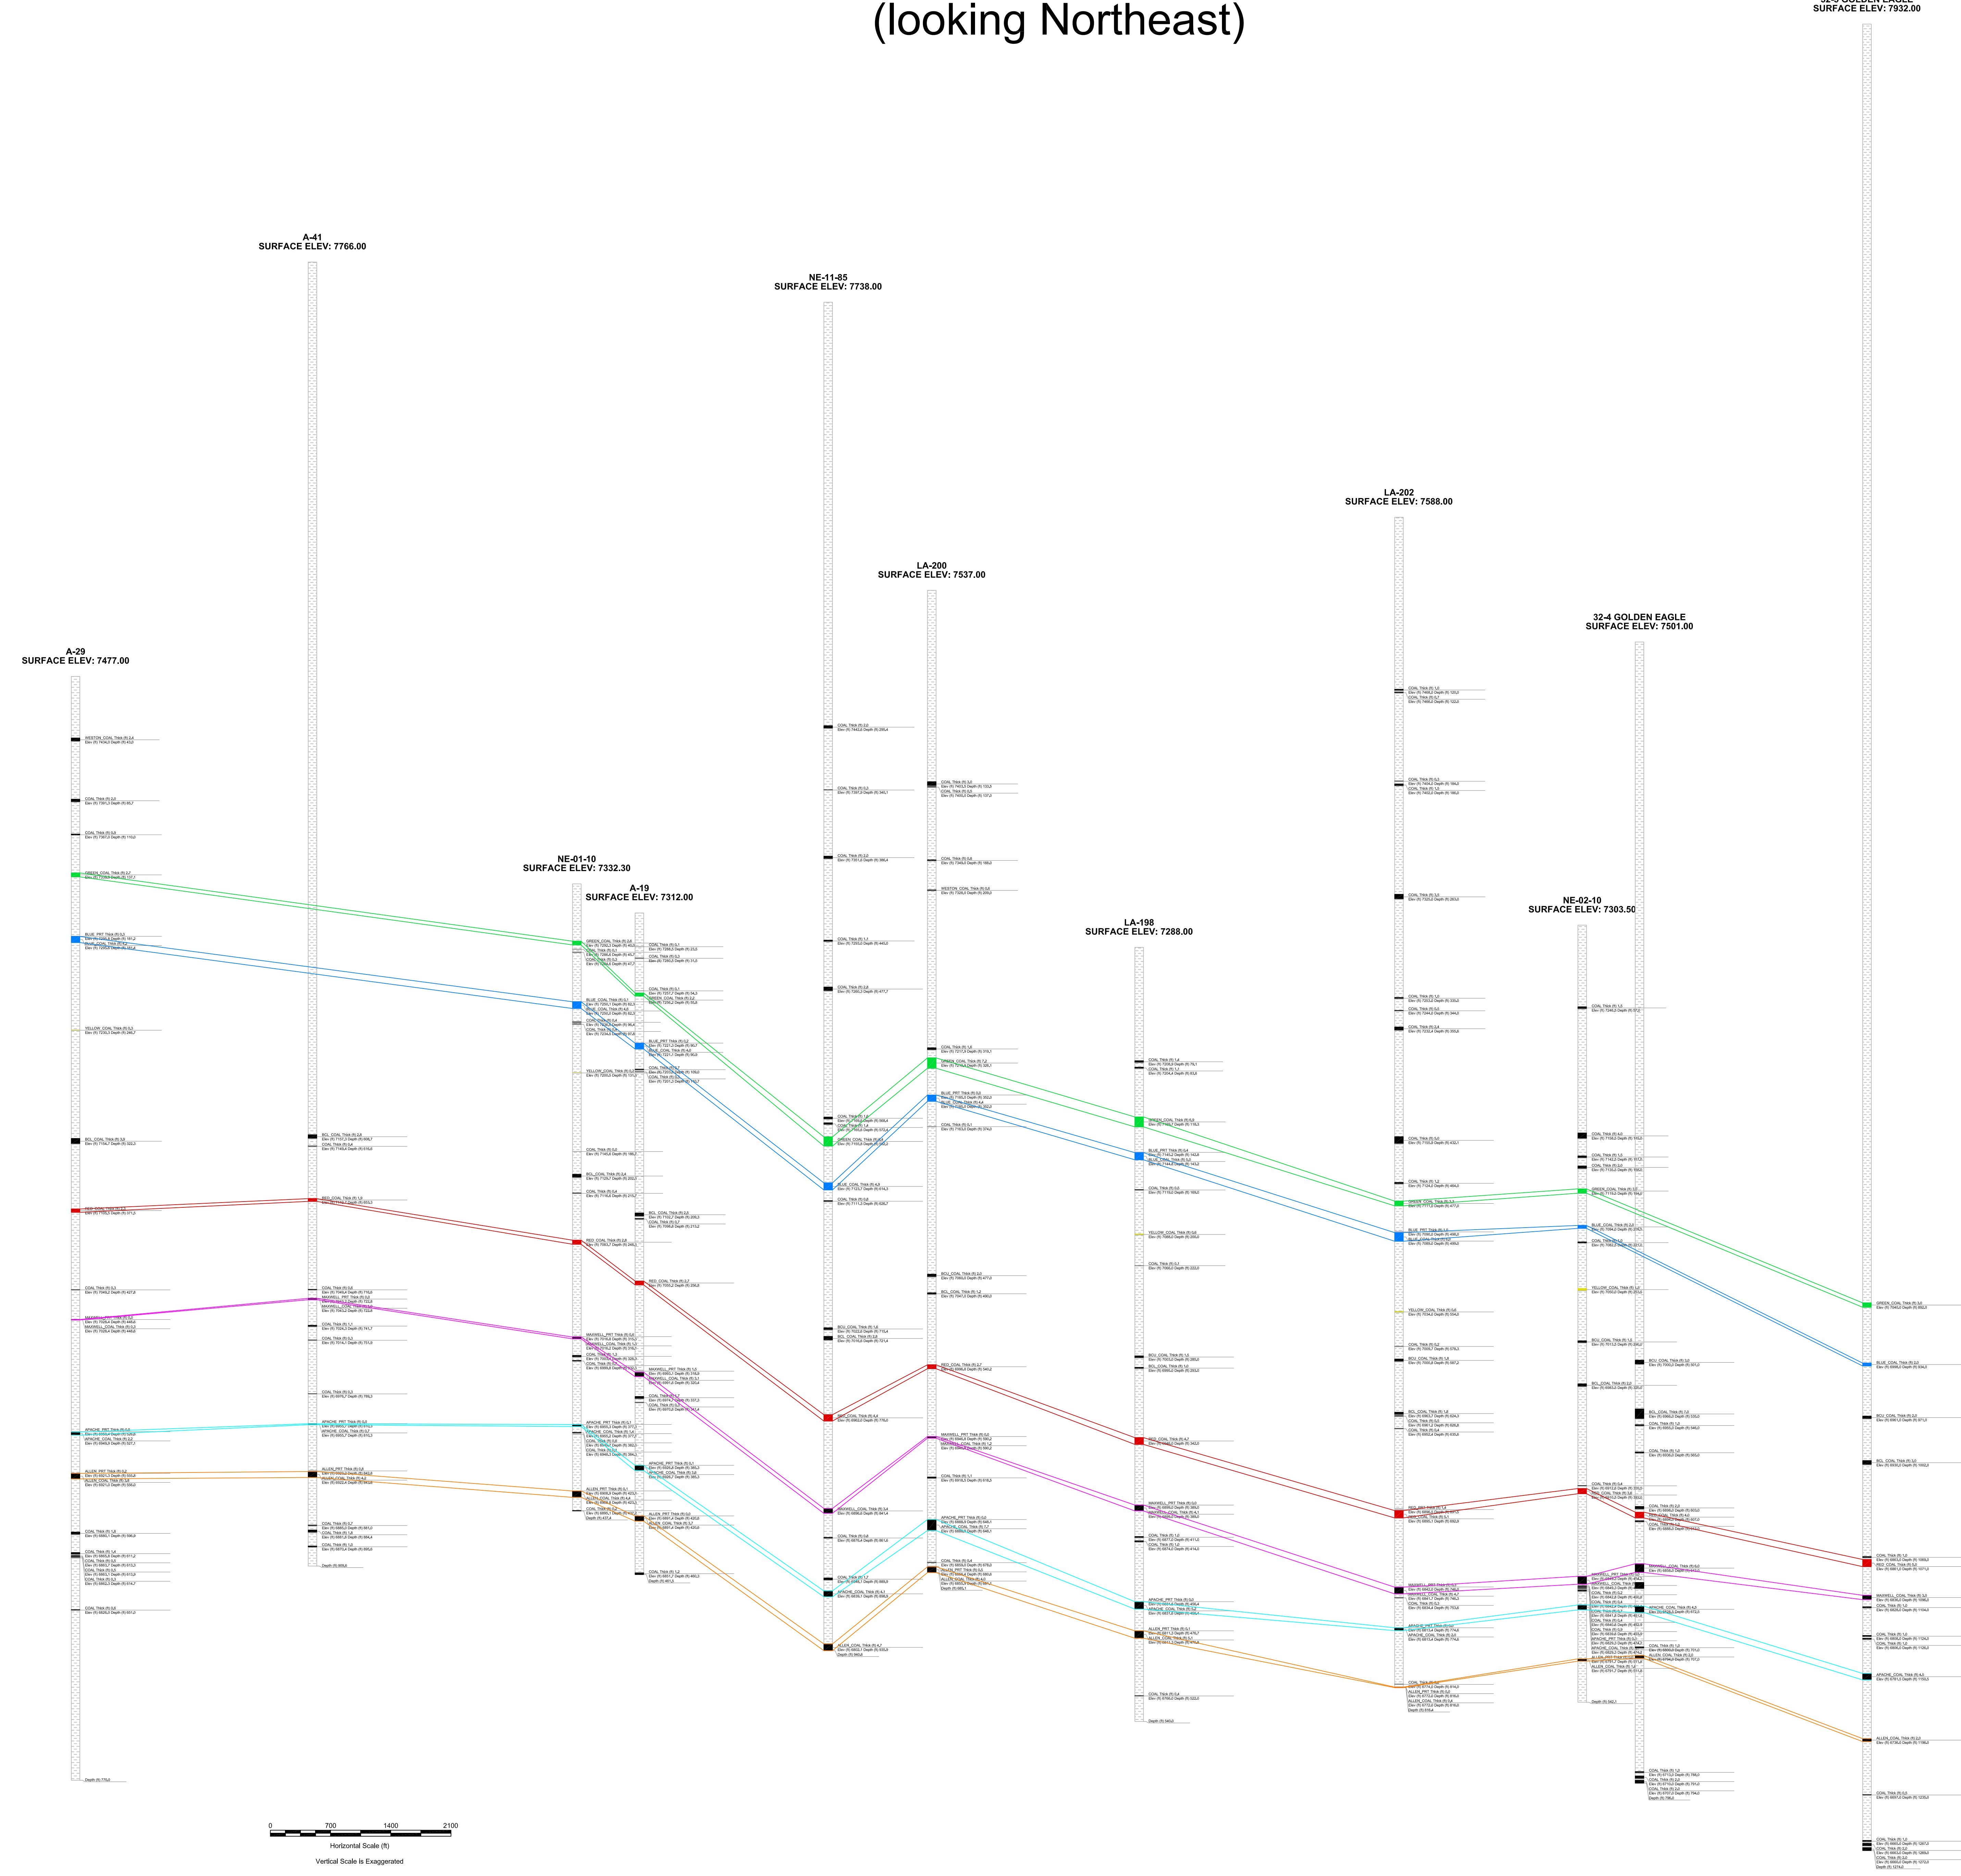

Plan View

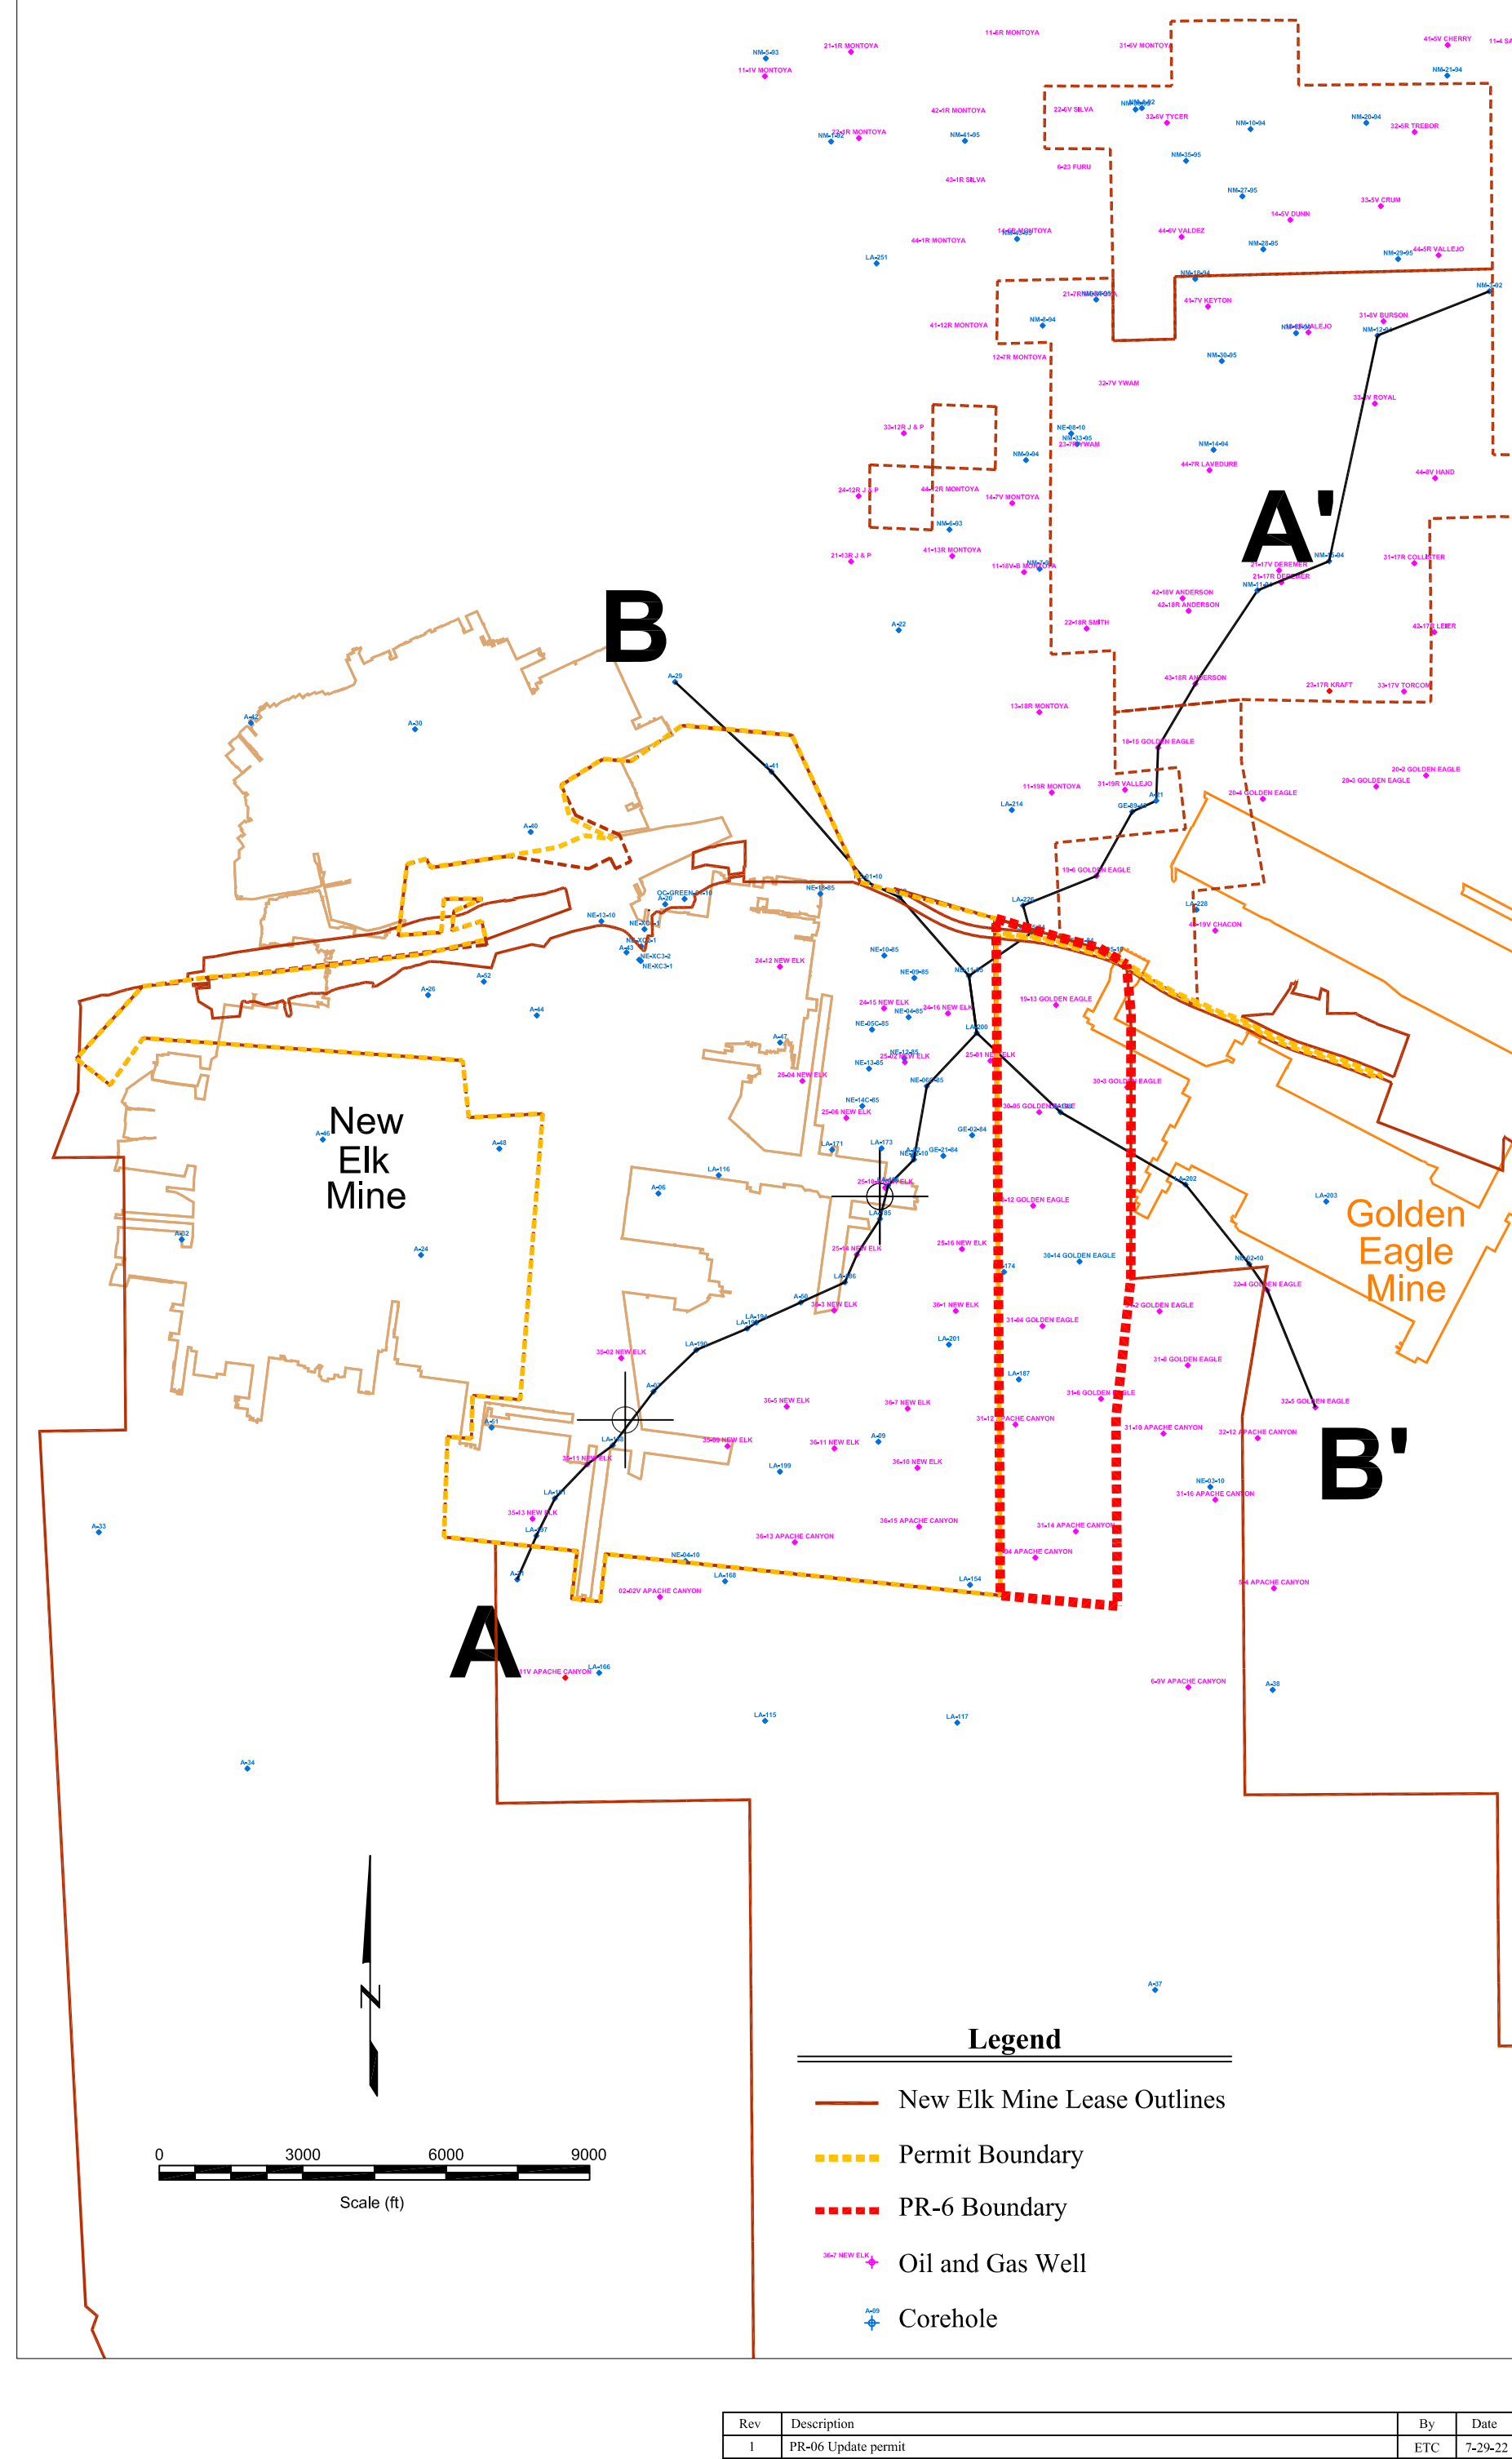

Information presented on this map has been reviewed by me and is accurate to the best of my knowledge and information.

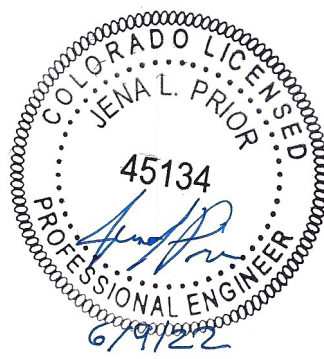

8/25/22 45134
Date PE# Signature

New Elk Mine
Cross Sections—Coal Seams
DESIGNED BY: N/A
DRAWN BY: LAD/PLA/MB/ETC
DATE: 7-28-2022
SCALE: AS SHOWN
PERMIT MAP FILE:
Map 7