


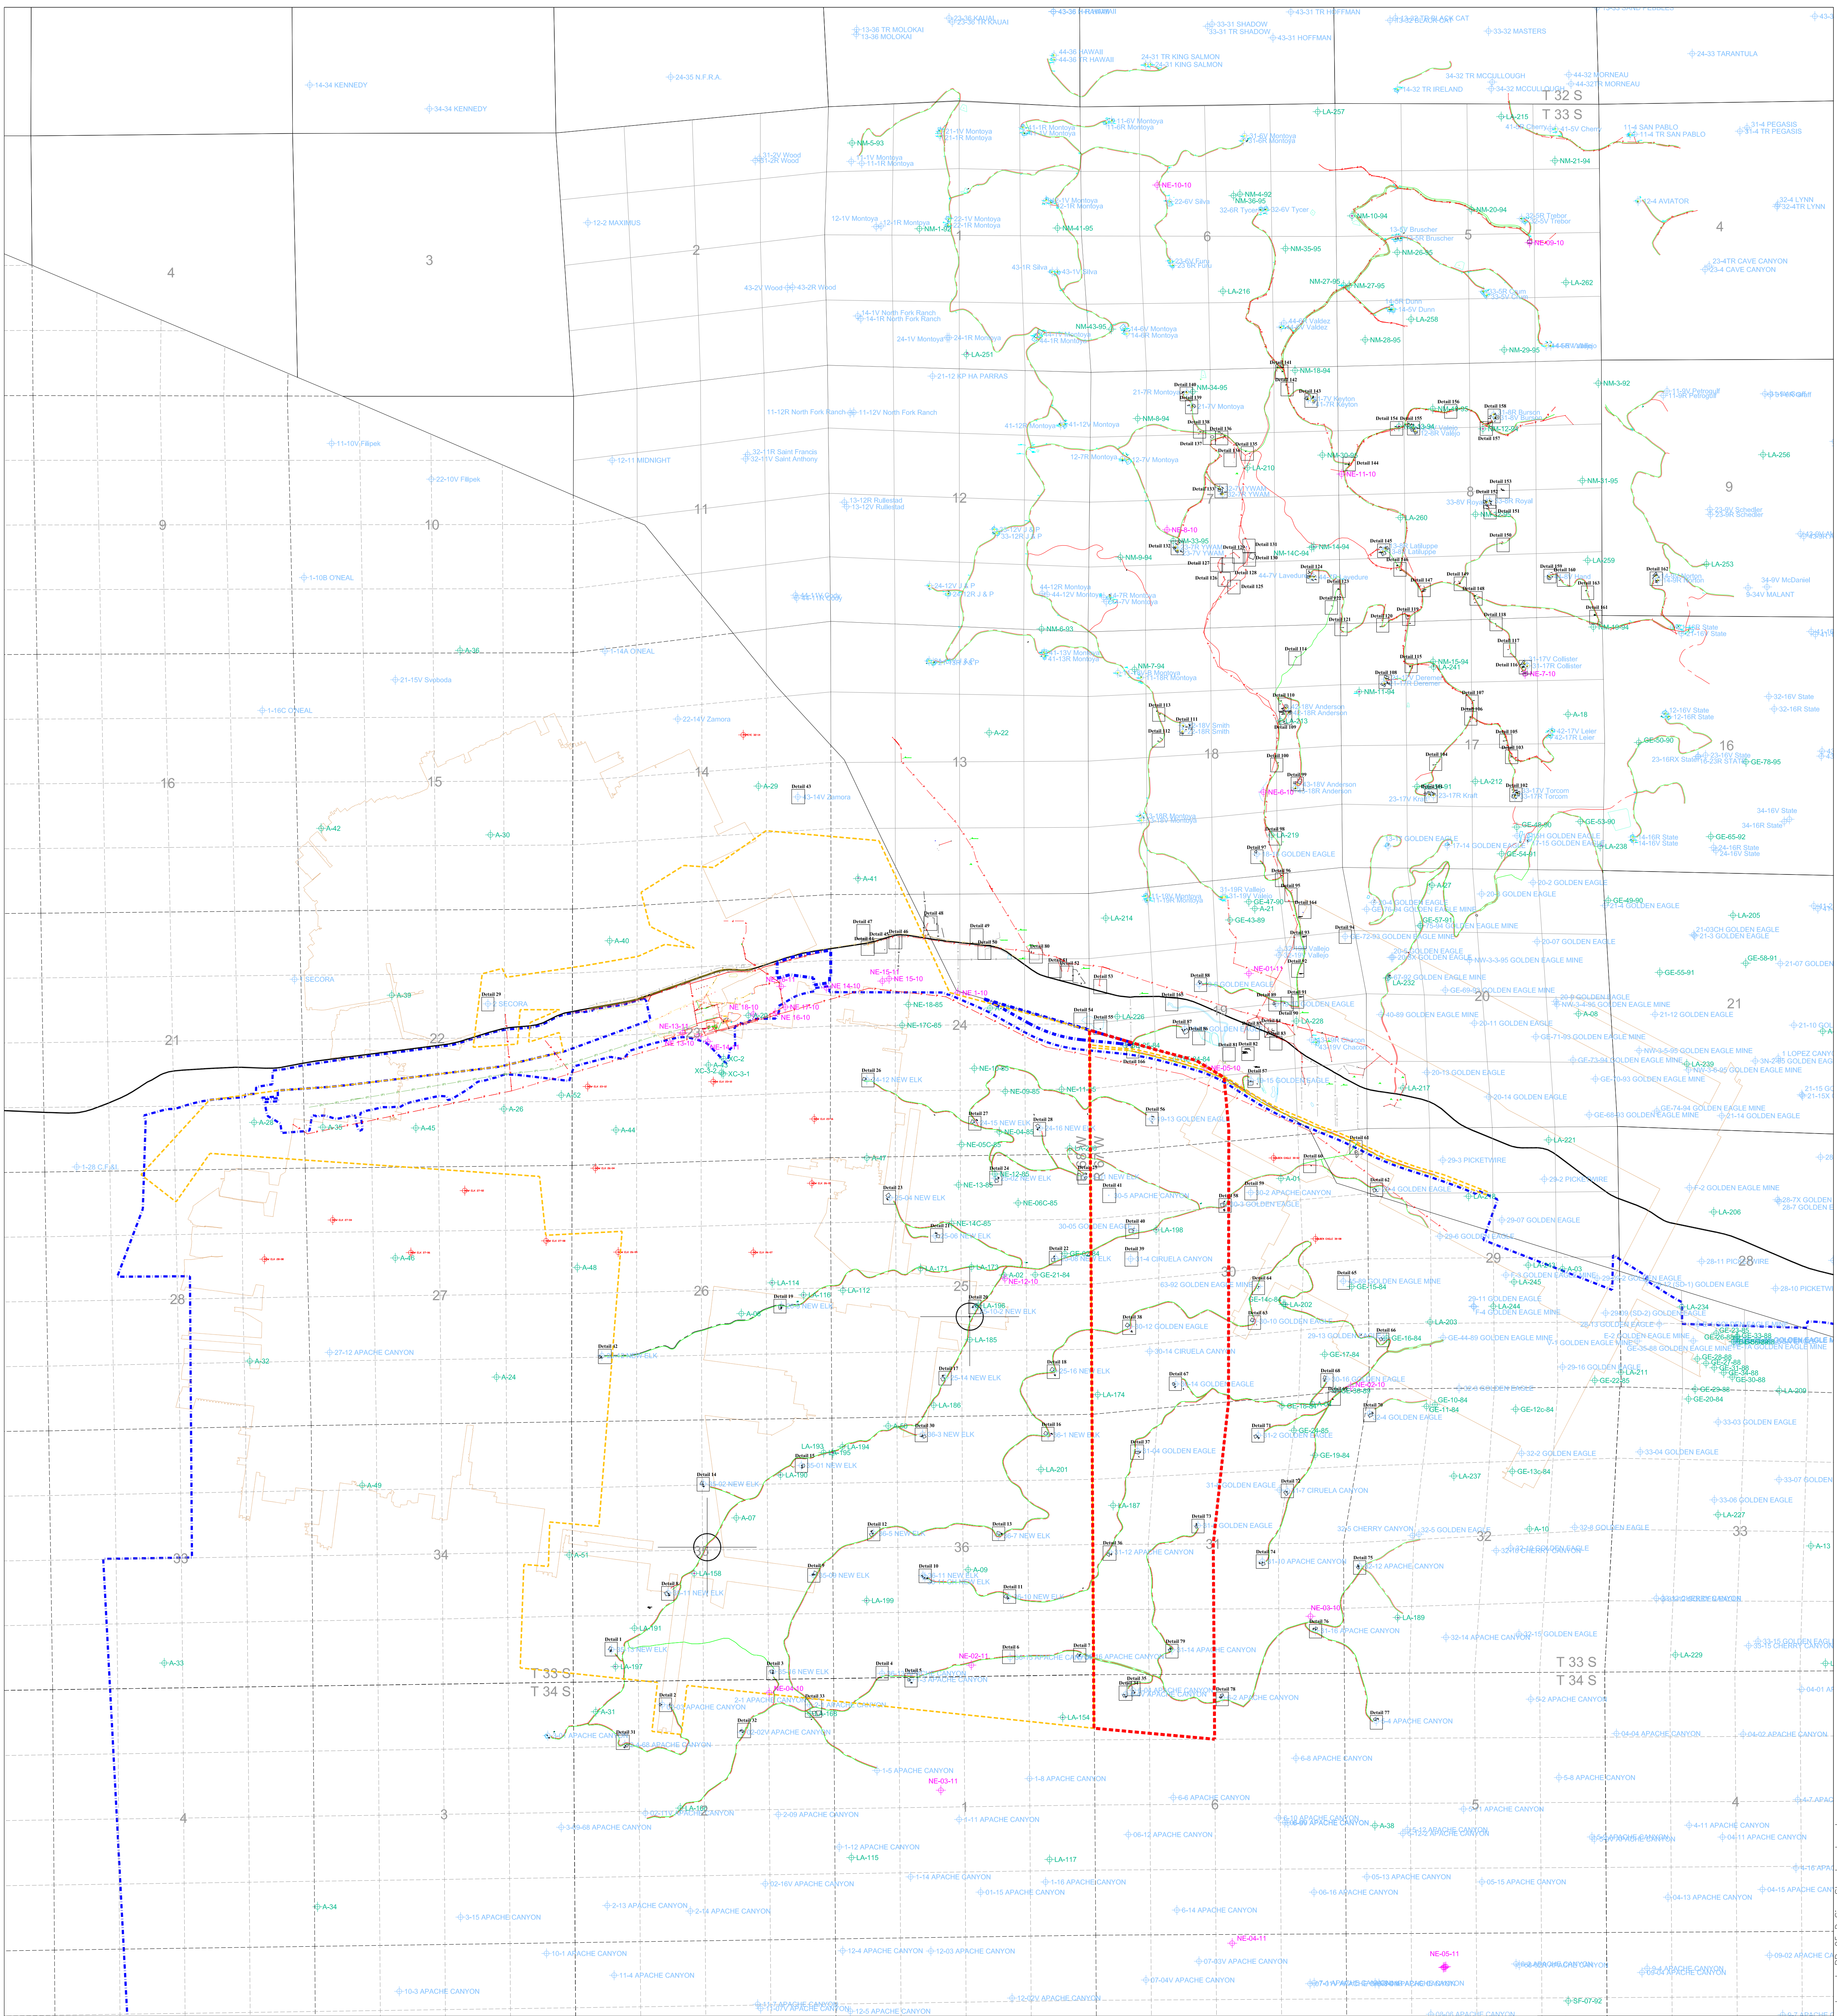

Legend

- Permit Boundary
- PR-6 Boundary
- Historical Workings (outline only—no detail shown)
- Section
- Bosque del Oso Boundary
- Exploration Hole
- Oil and Gas Wells
- Exploration Core Hole (AAI)
- Highway

- Detail Area (See Map 20, Sheets 2 through 7)
- Barbed Wire Fence
- Powerlines
- Renewable/Non-Renewable Resource Boundary

Field Locations Key (surface)*

- Centerline Road
 - Water Line
 - Gas Line
- *Field Location Survey as of 1-27-2012

Notes: • Location survey from Terry Surveying updated/inserted 1-27-2012
• Surface contours generated from 7.5 minute digital elevation models (C.I. = 20 ft)
• Detail of Mine Site Facilities: see Map 11 Sheet 1–3, and Map 12

Rev	Description	By	Date
1	Revised lease boundary, updated Bosque del Oso boundary and the unapproved projected sections	SMVF	2/25/11
2	Updated with new additional locations from Terry Surveying	SMVF	2/28/11
3	Added Renewable/Non-Renewable Resource Boundary and Pasture Land	RIL	4/19/11
4	Revised PR-62 and incidental boundaries per NOPV (dated 4-6-11)	SMVF	8/10/11
5	Added 2010 and 2011 coordinates and RDA power line to Sheet 1	JES	10/25/11
6	TR-29 Incidental permit boundary revision to Sheet 1	JES	11/11/12
7	MR-107 Added three coordinates-2012 Series to Sheet 1	JES	1/25/12
8	MR-108 Added three coordinates-2012 Series to Sheet 1	JES	2/1/12
9	PR-64 updated with new additional locations from Terry Surveying	SMVF	2/6/12
10	PR-64 updated boundary and added TR-76 boundary	ETC	7/20/12

Information presented on this map has been reviewed by me and is accurate to the best of my knowledge and information.

8/25/22 Date 45134 PE#

Signature



New Elk Mine Structure Inventory Map—Overall

DESIGNED BY: * DRAWN BY: RIL/SMVF/ETC	DATE: 7-29-2022 SCALE: AS SHOWN
PERMIT MAP PR-06 Map 20-Sheet 1	

