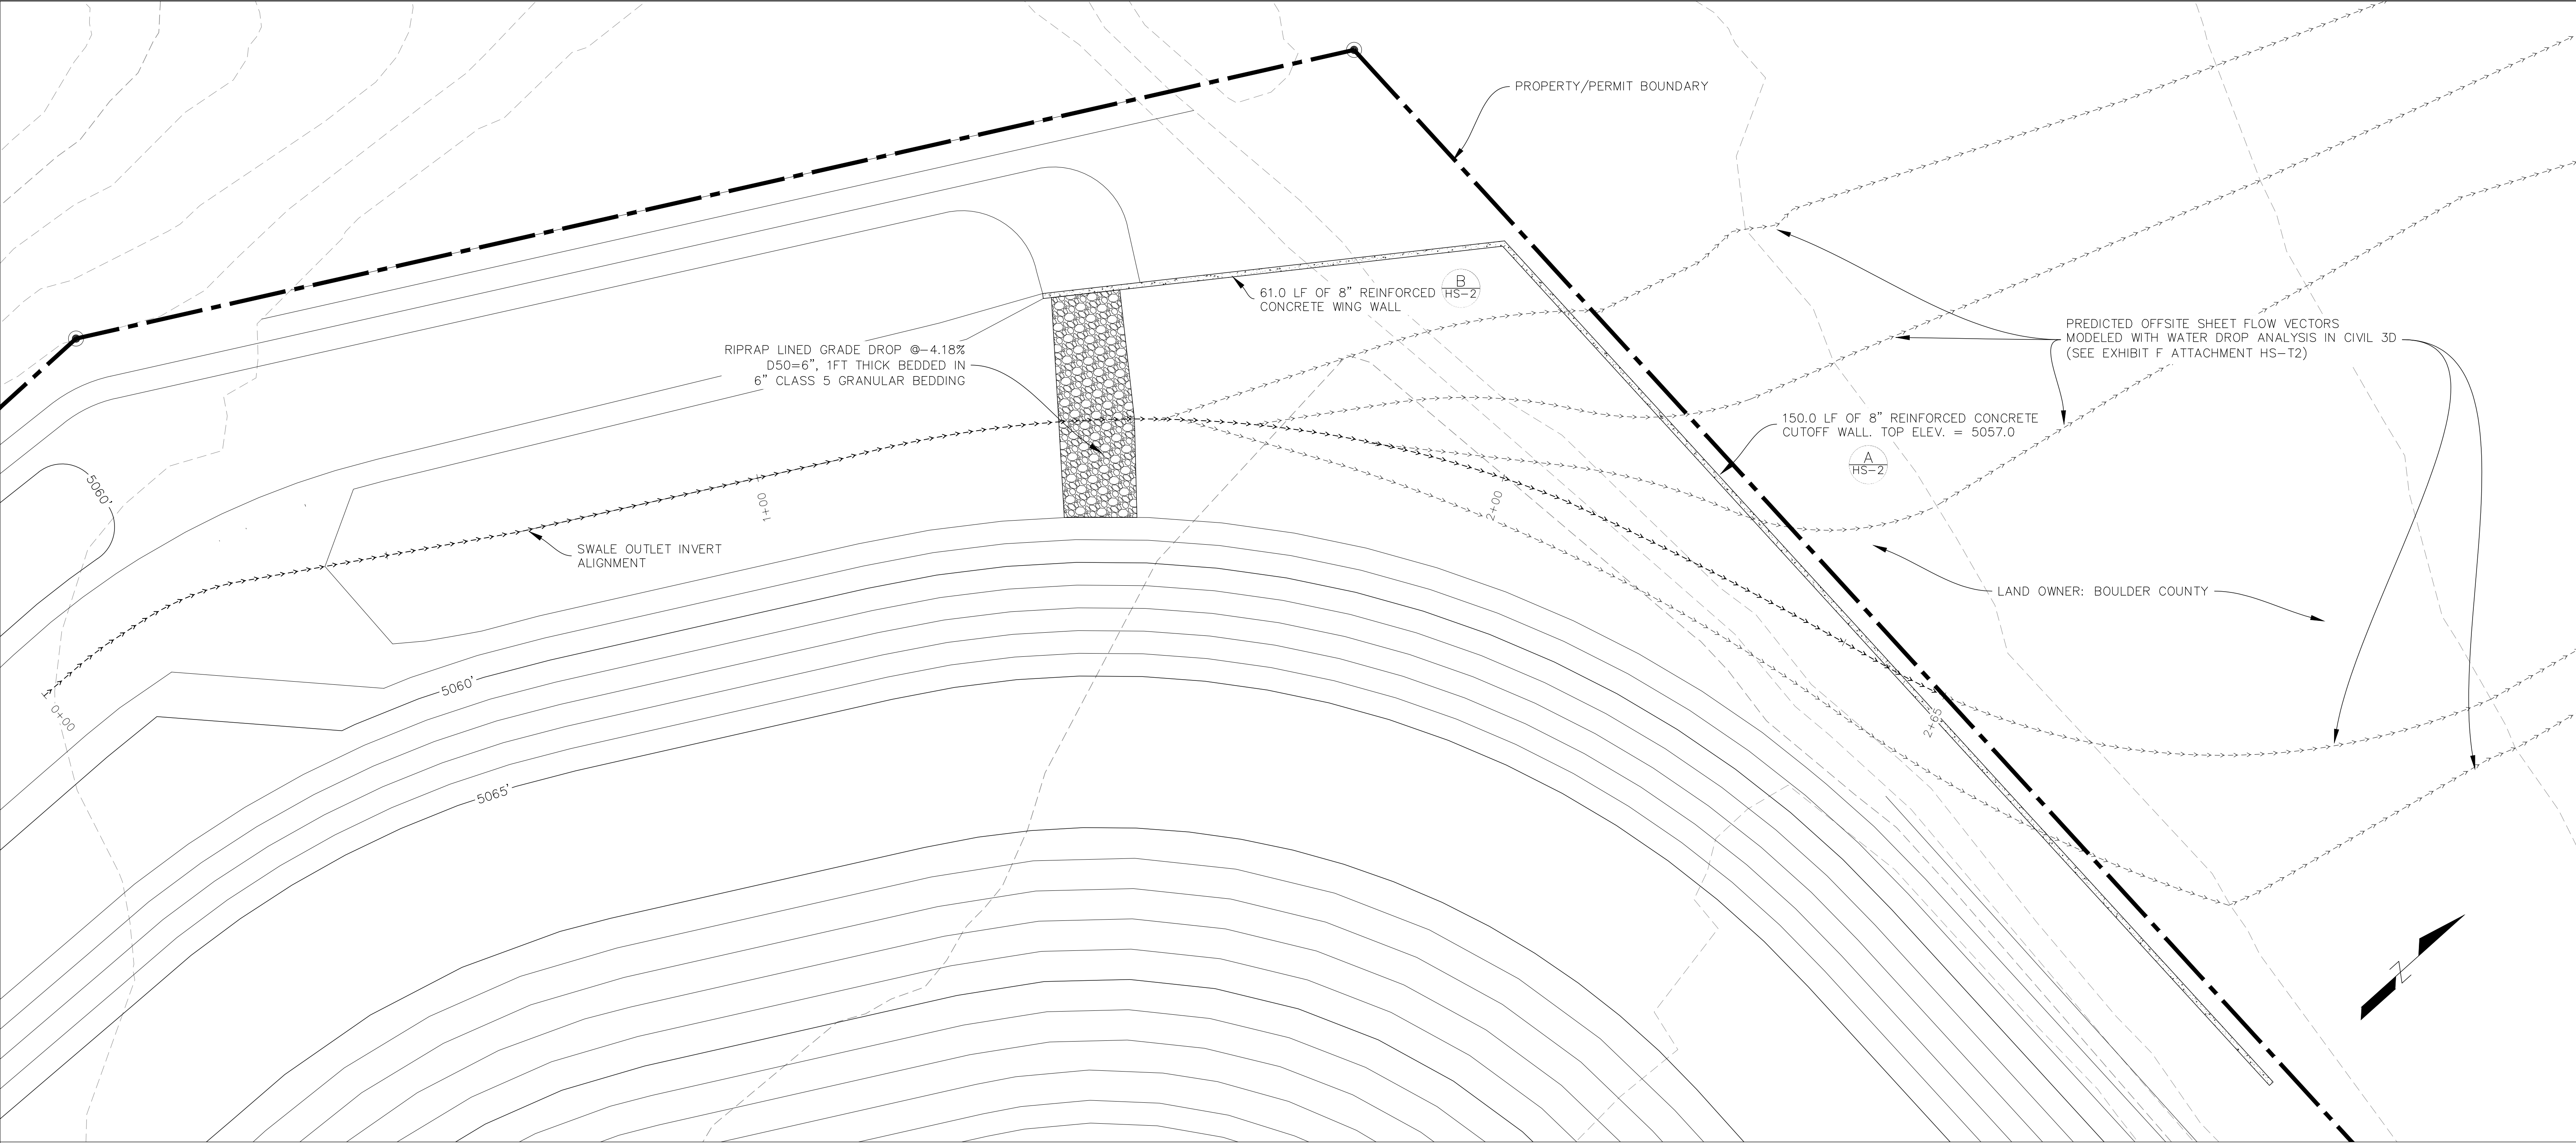


REVISIONS				OWNER		CONTRACTOR			PROJECT			SHEET				
REV	DESCRIPTION	DATE	APPROVED	CITY OF LAFAYETTE		ROCK PRODUCTS OF COLORADO L.L.C. P.O. BOX 893 BROOMFIELD, CO 80038			 Weiland, Inc. Environmental & Engineering PO BOX 18087 BROOMFIELD, CO 80008 ph 303-443-9521			GOOSE HAVEN RESERVOIR COMPLEX EXPANSION #2, #4 REGULAR 112 MINING PERMIT M-2010-071-AM2 EXHIBIT F			HS-1	
			DRAWING NO. 1 OF 2													
			REVISION 0													
			SCALE 1"=10'													
				CAD FILE NAME	PLOT DATE	APPROVED	DATE	DESIGNED	CHECKED	DRAWN	CONTRACT	DATE	B.A. JOB			
				DRAINAGE SWALE OUTFALL SHEET 1.DWG	9/30/22			PFW	KR	PFW		September 15, 2020	WI-19011			