


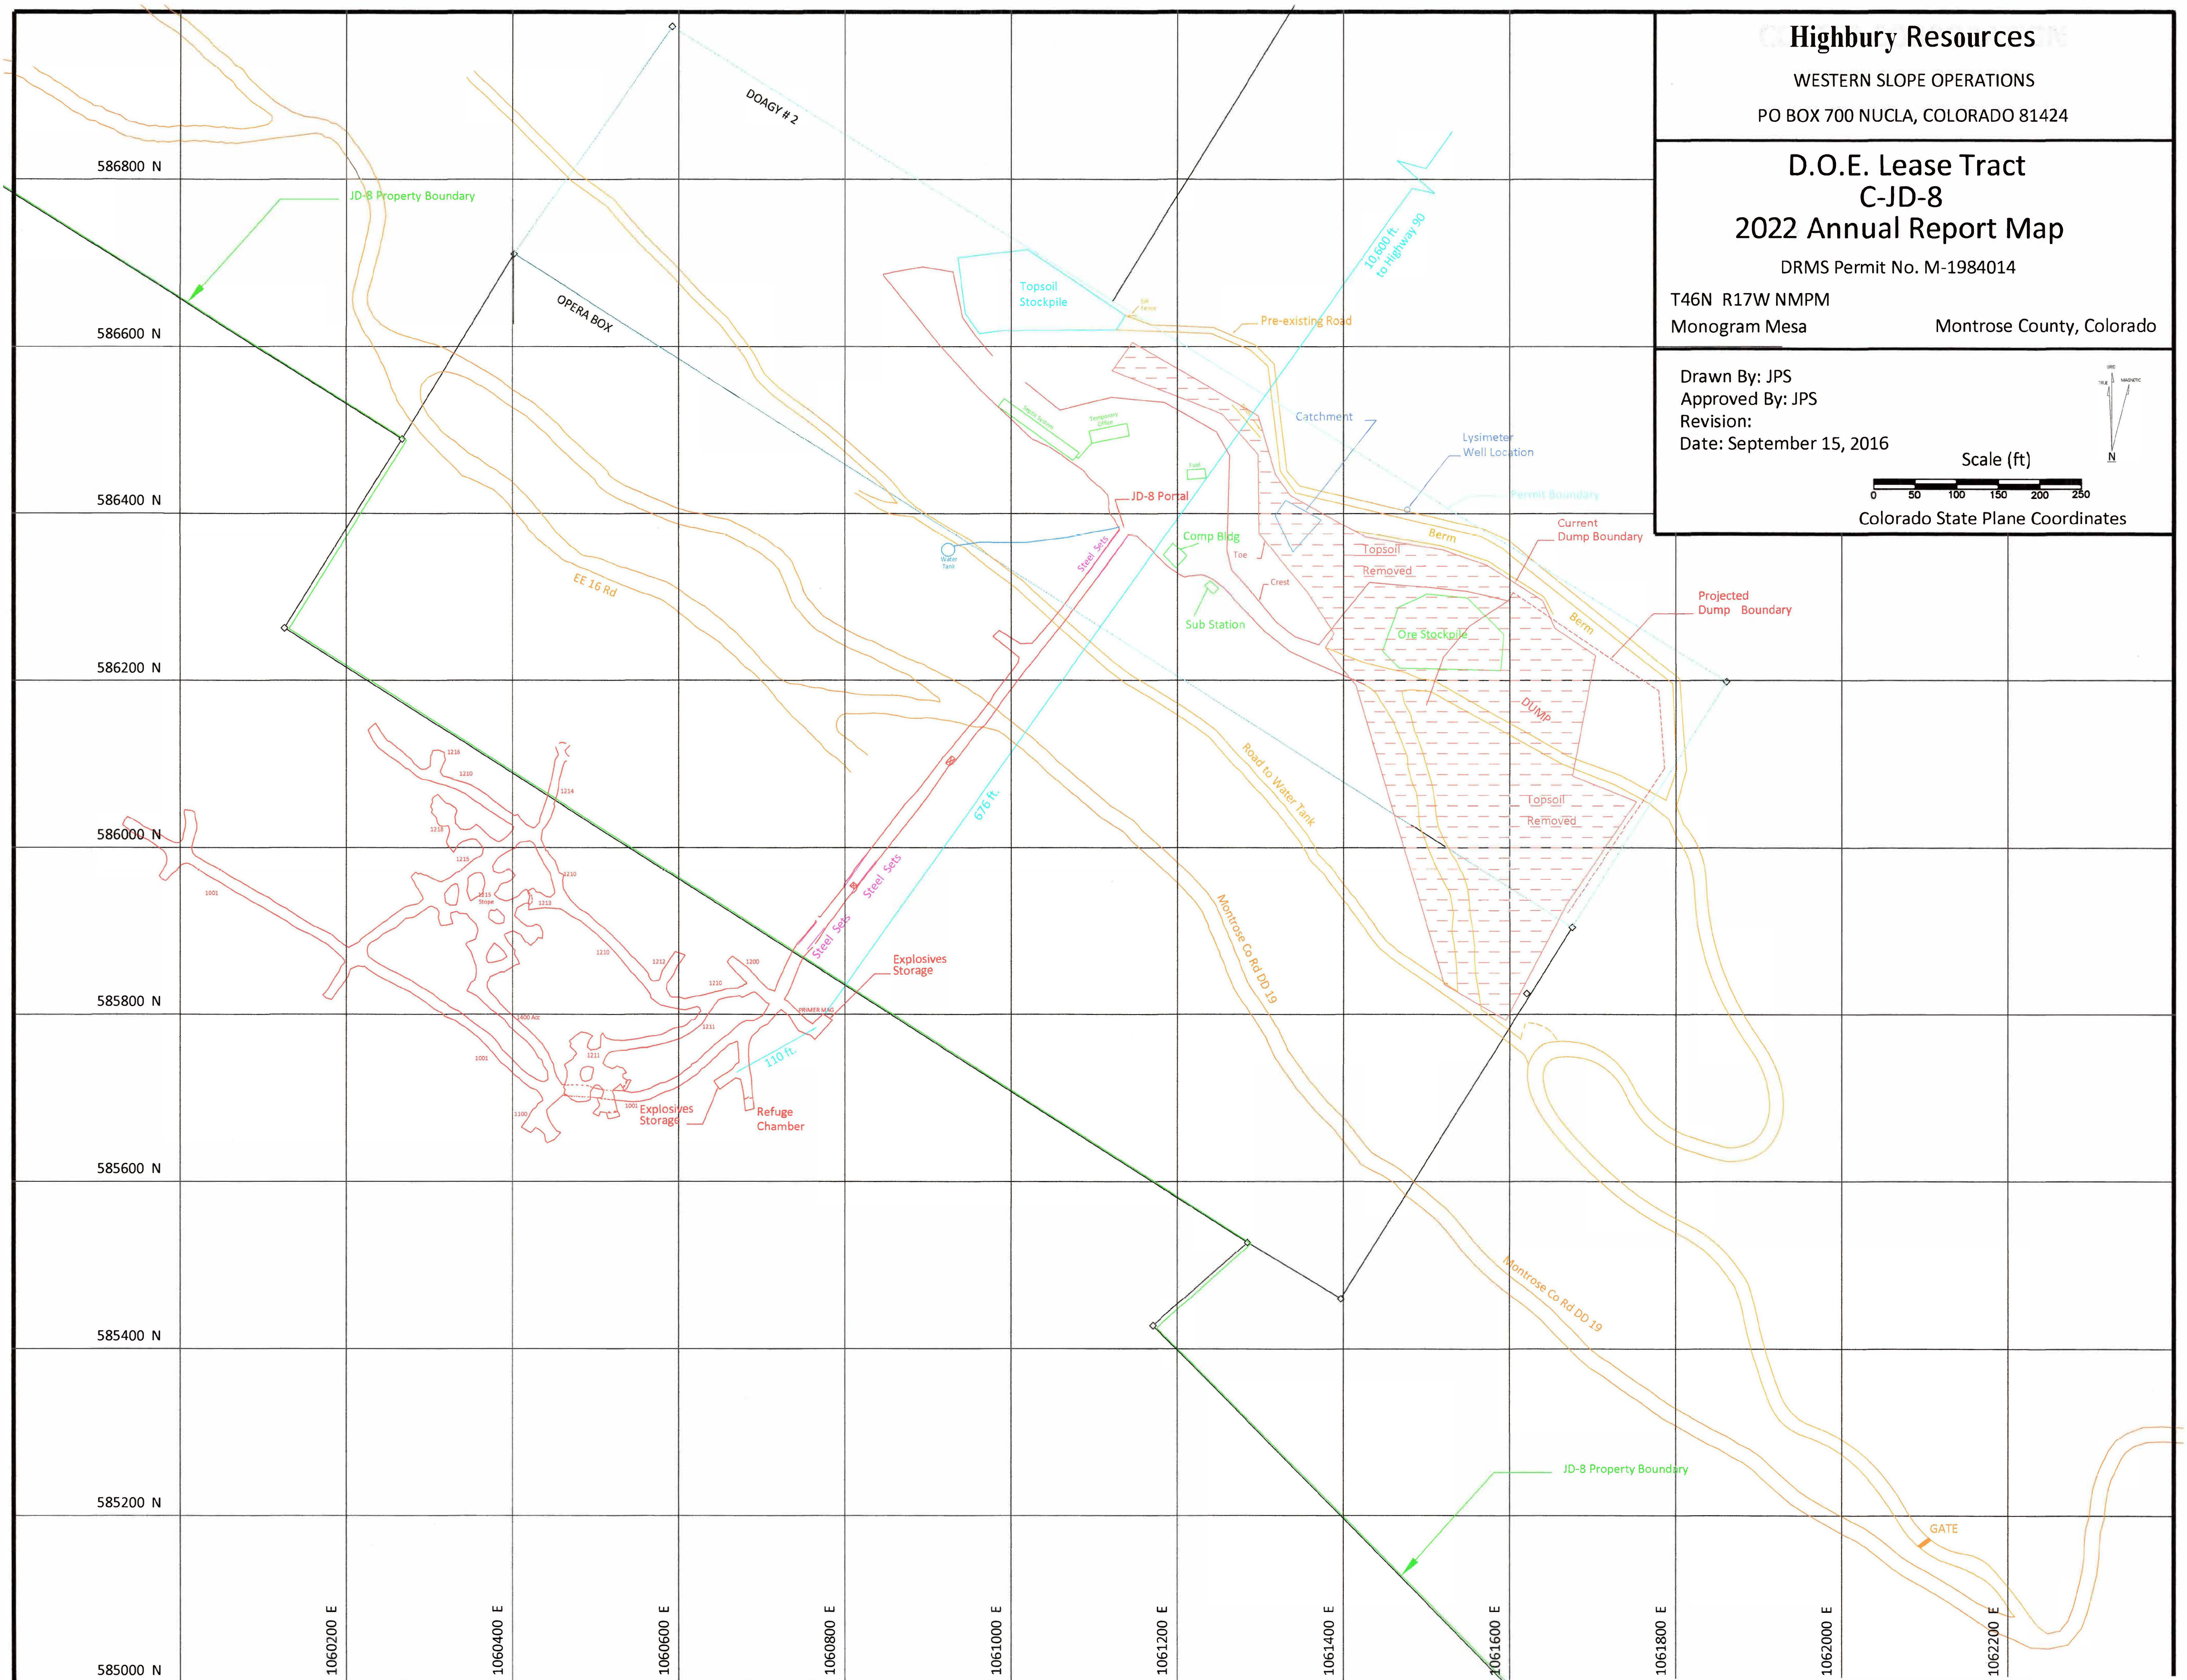

Highbury Resources

WESTERN SLOPE OPERATIONS
PO BOX 700 NUCLA, COLORADO 81424

**D.O.E. Lease Tract
C-JD-8
2022 Annual Report Map**

DRMS Permit No. M-1984014
T46N R17W NMPM
Monogram Mesa Montrose County, Colorado

Drawn By: JPS
Approved By: JPS
Revision:
Date: September 15, 2016

