


Z:\AD_ENV - Environmental\2. EMPLOYEE FILES\JESSE\8. AutoCAD\24. A2F-1\F-1 2020\420.dwg Last Edited by: Jesse on 1/7/2022 12:51 PM

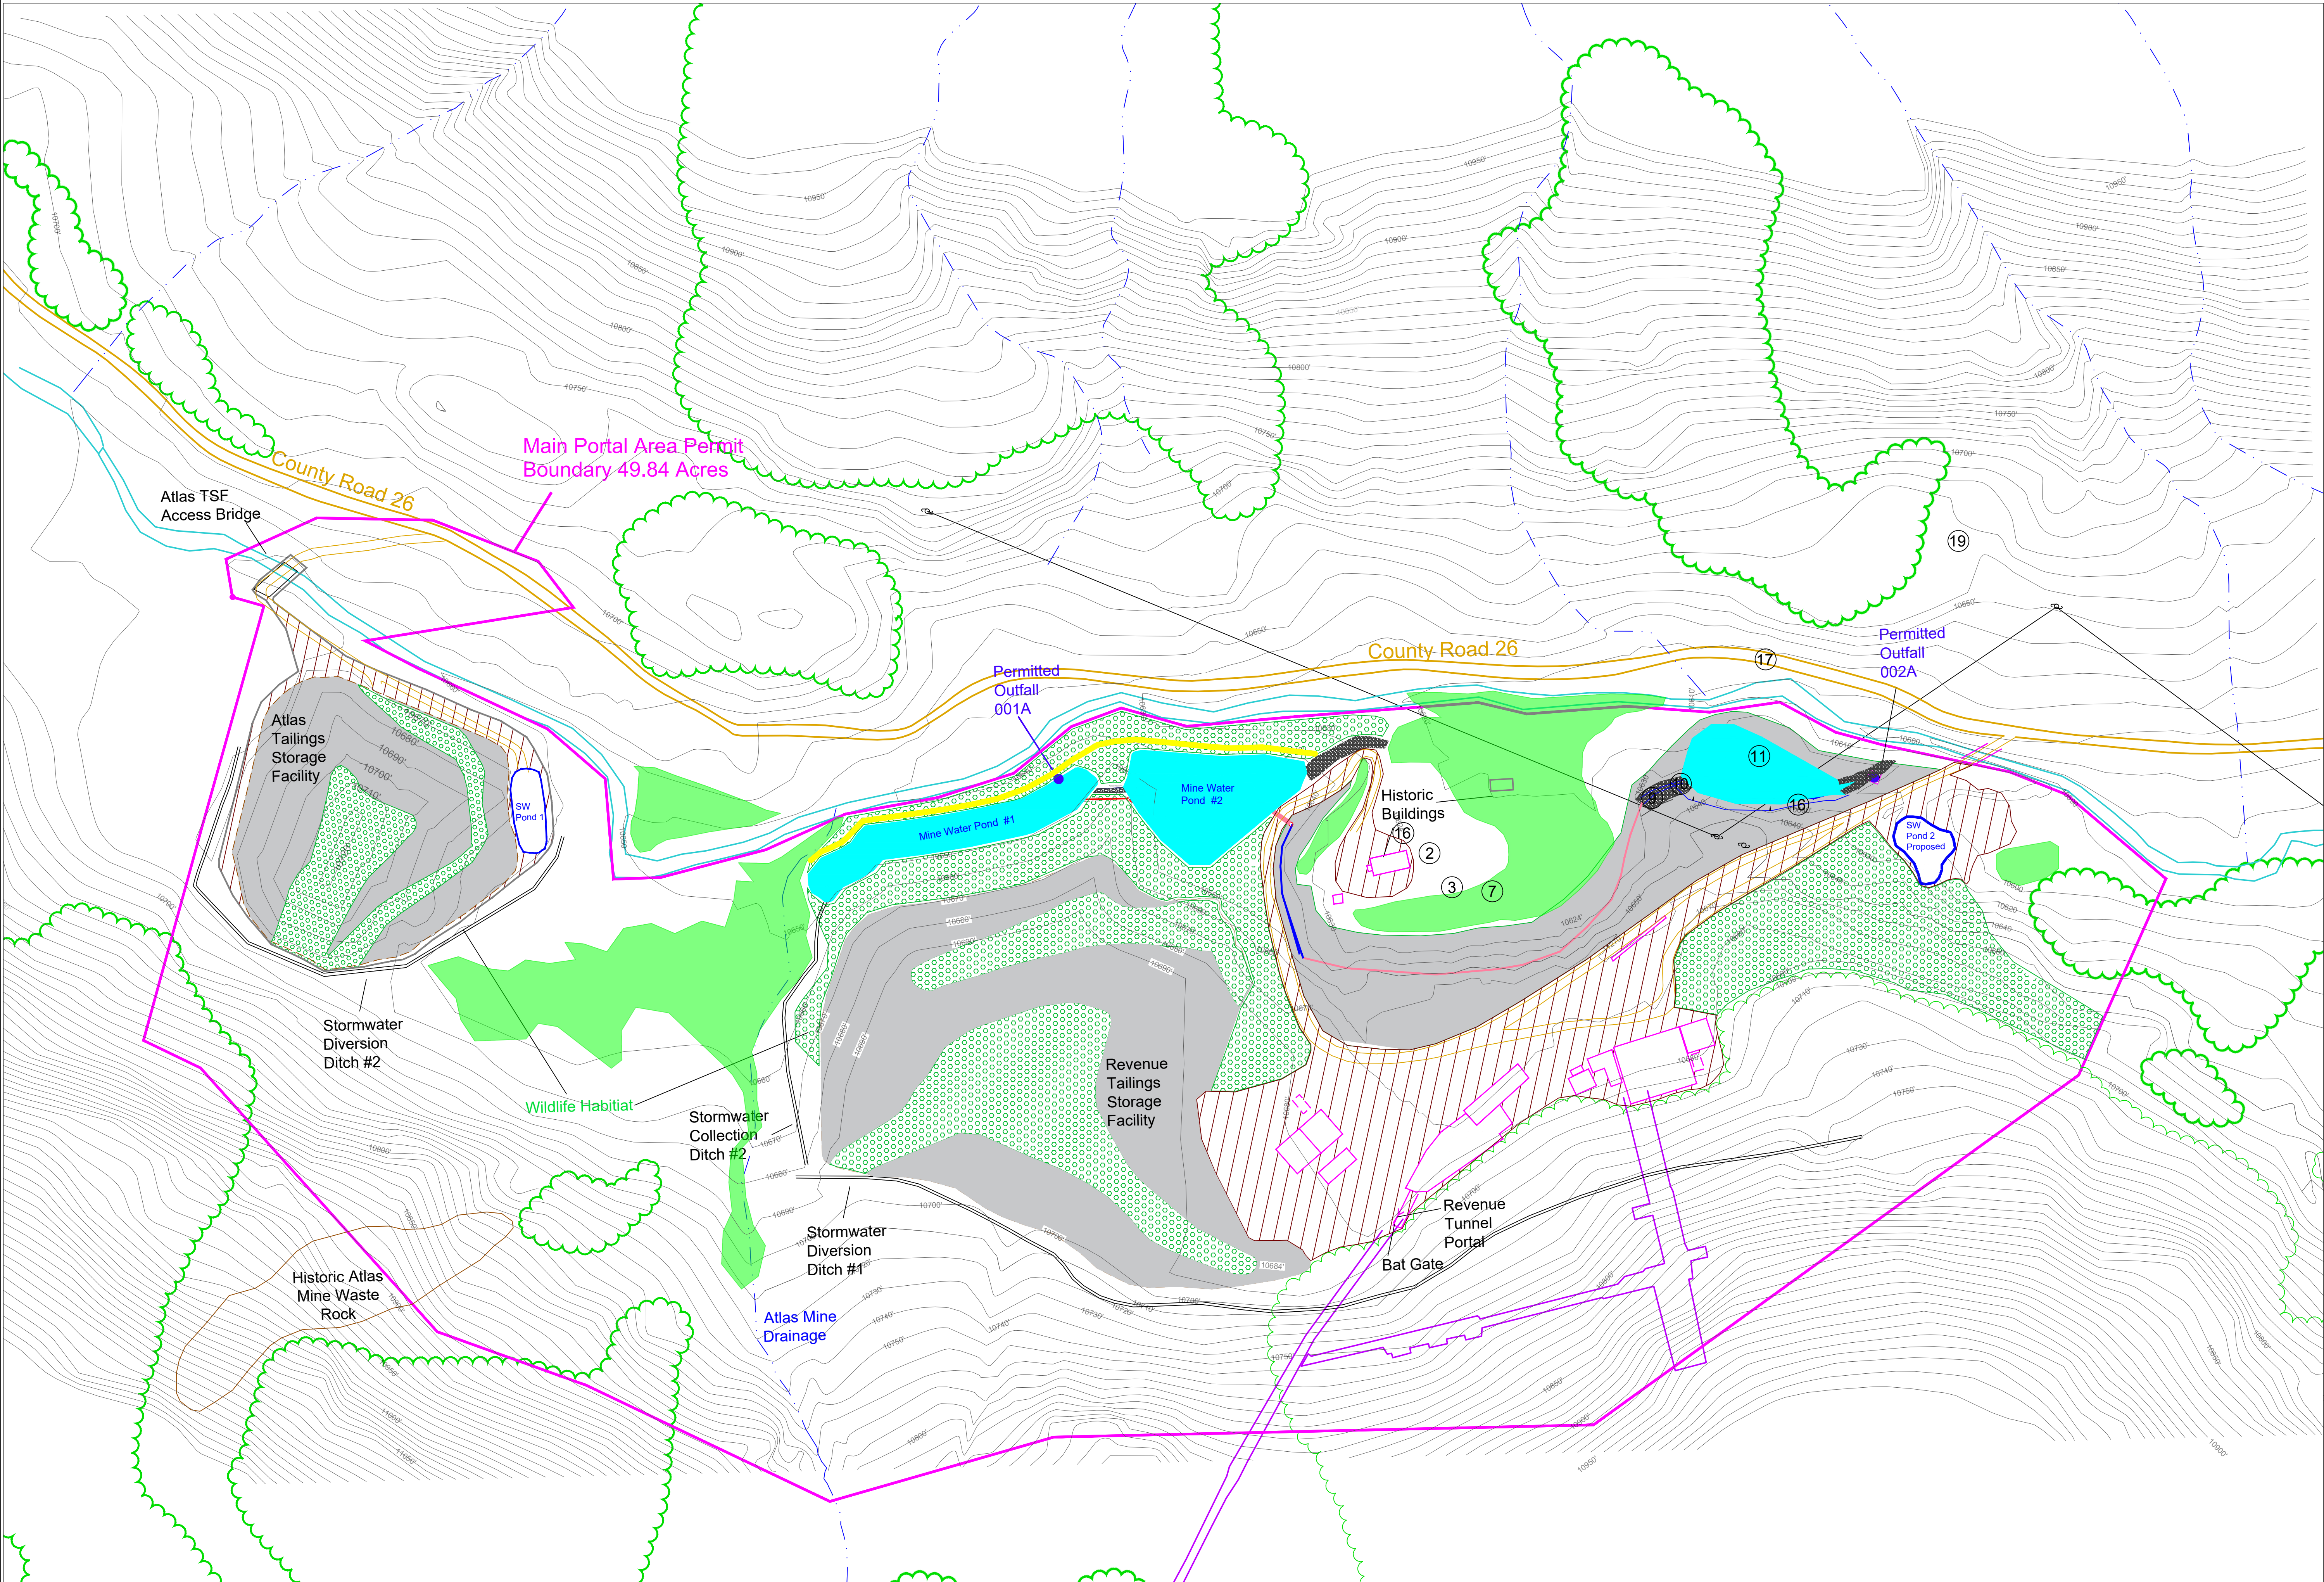

- Building/Structure List
- ② Admin Building
 - ③ Air Compressor Building
 - ⑦ Rail Yard & Battery Charging
 - ⑨ Electrical Center
 - ⑩ Backup Generator
 - ⑪ Concentrator & Filter Building
 - ⑯ Septic Tanks
 - ⑰ Access Road Retaining Wall
 - ⑲ Hut at Outfall 002A

- Legend
- Dirt Roads
 - Facilities
 - Underground Septic Tank
 - UG Workings
 - Power Poles/Lines
 - Sneffels Creek
 - Water to Open Channel
 - Riprap
 - Mine Discharge Water
 - Wetlands
 - Trees
 - Waste Rock Area
 - Revegetated Area
 - Permit Boundary
 - Pipeline
 - Commercial Area
 - Undisturbed - No Reclamation
 - Split Rail Fence

REVISIONS				
NO.	DESCRIPTION	DATE	BY	APPROVED BY:
0	Amendment 2	12/06/2021	SG/KN	
0	AR Comments	4/20/2022	THJ	

APRIL 2022



P.O. BOX 564
Ouray, CO 81427

REVENUE - VIRGINIUS MINE
Map F-1 : Reclamation Plan