



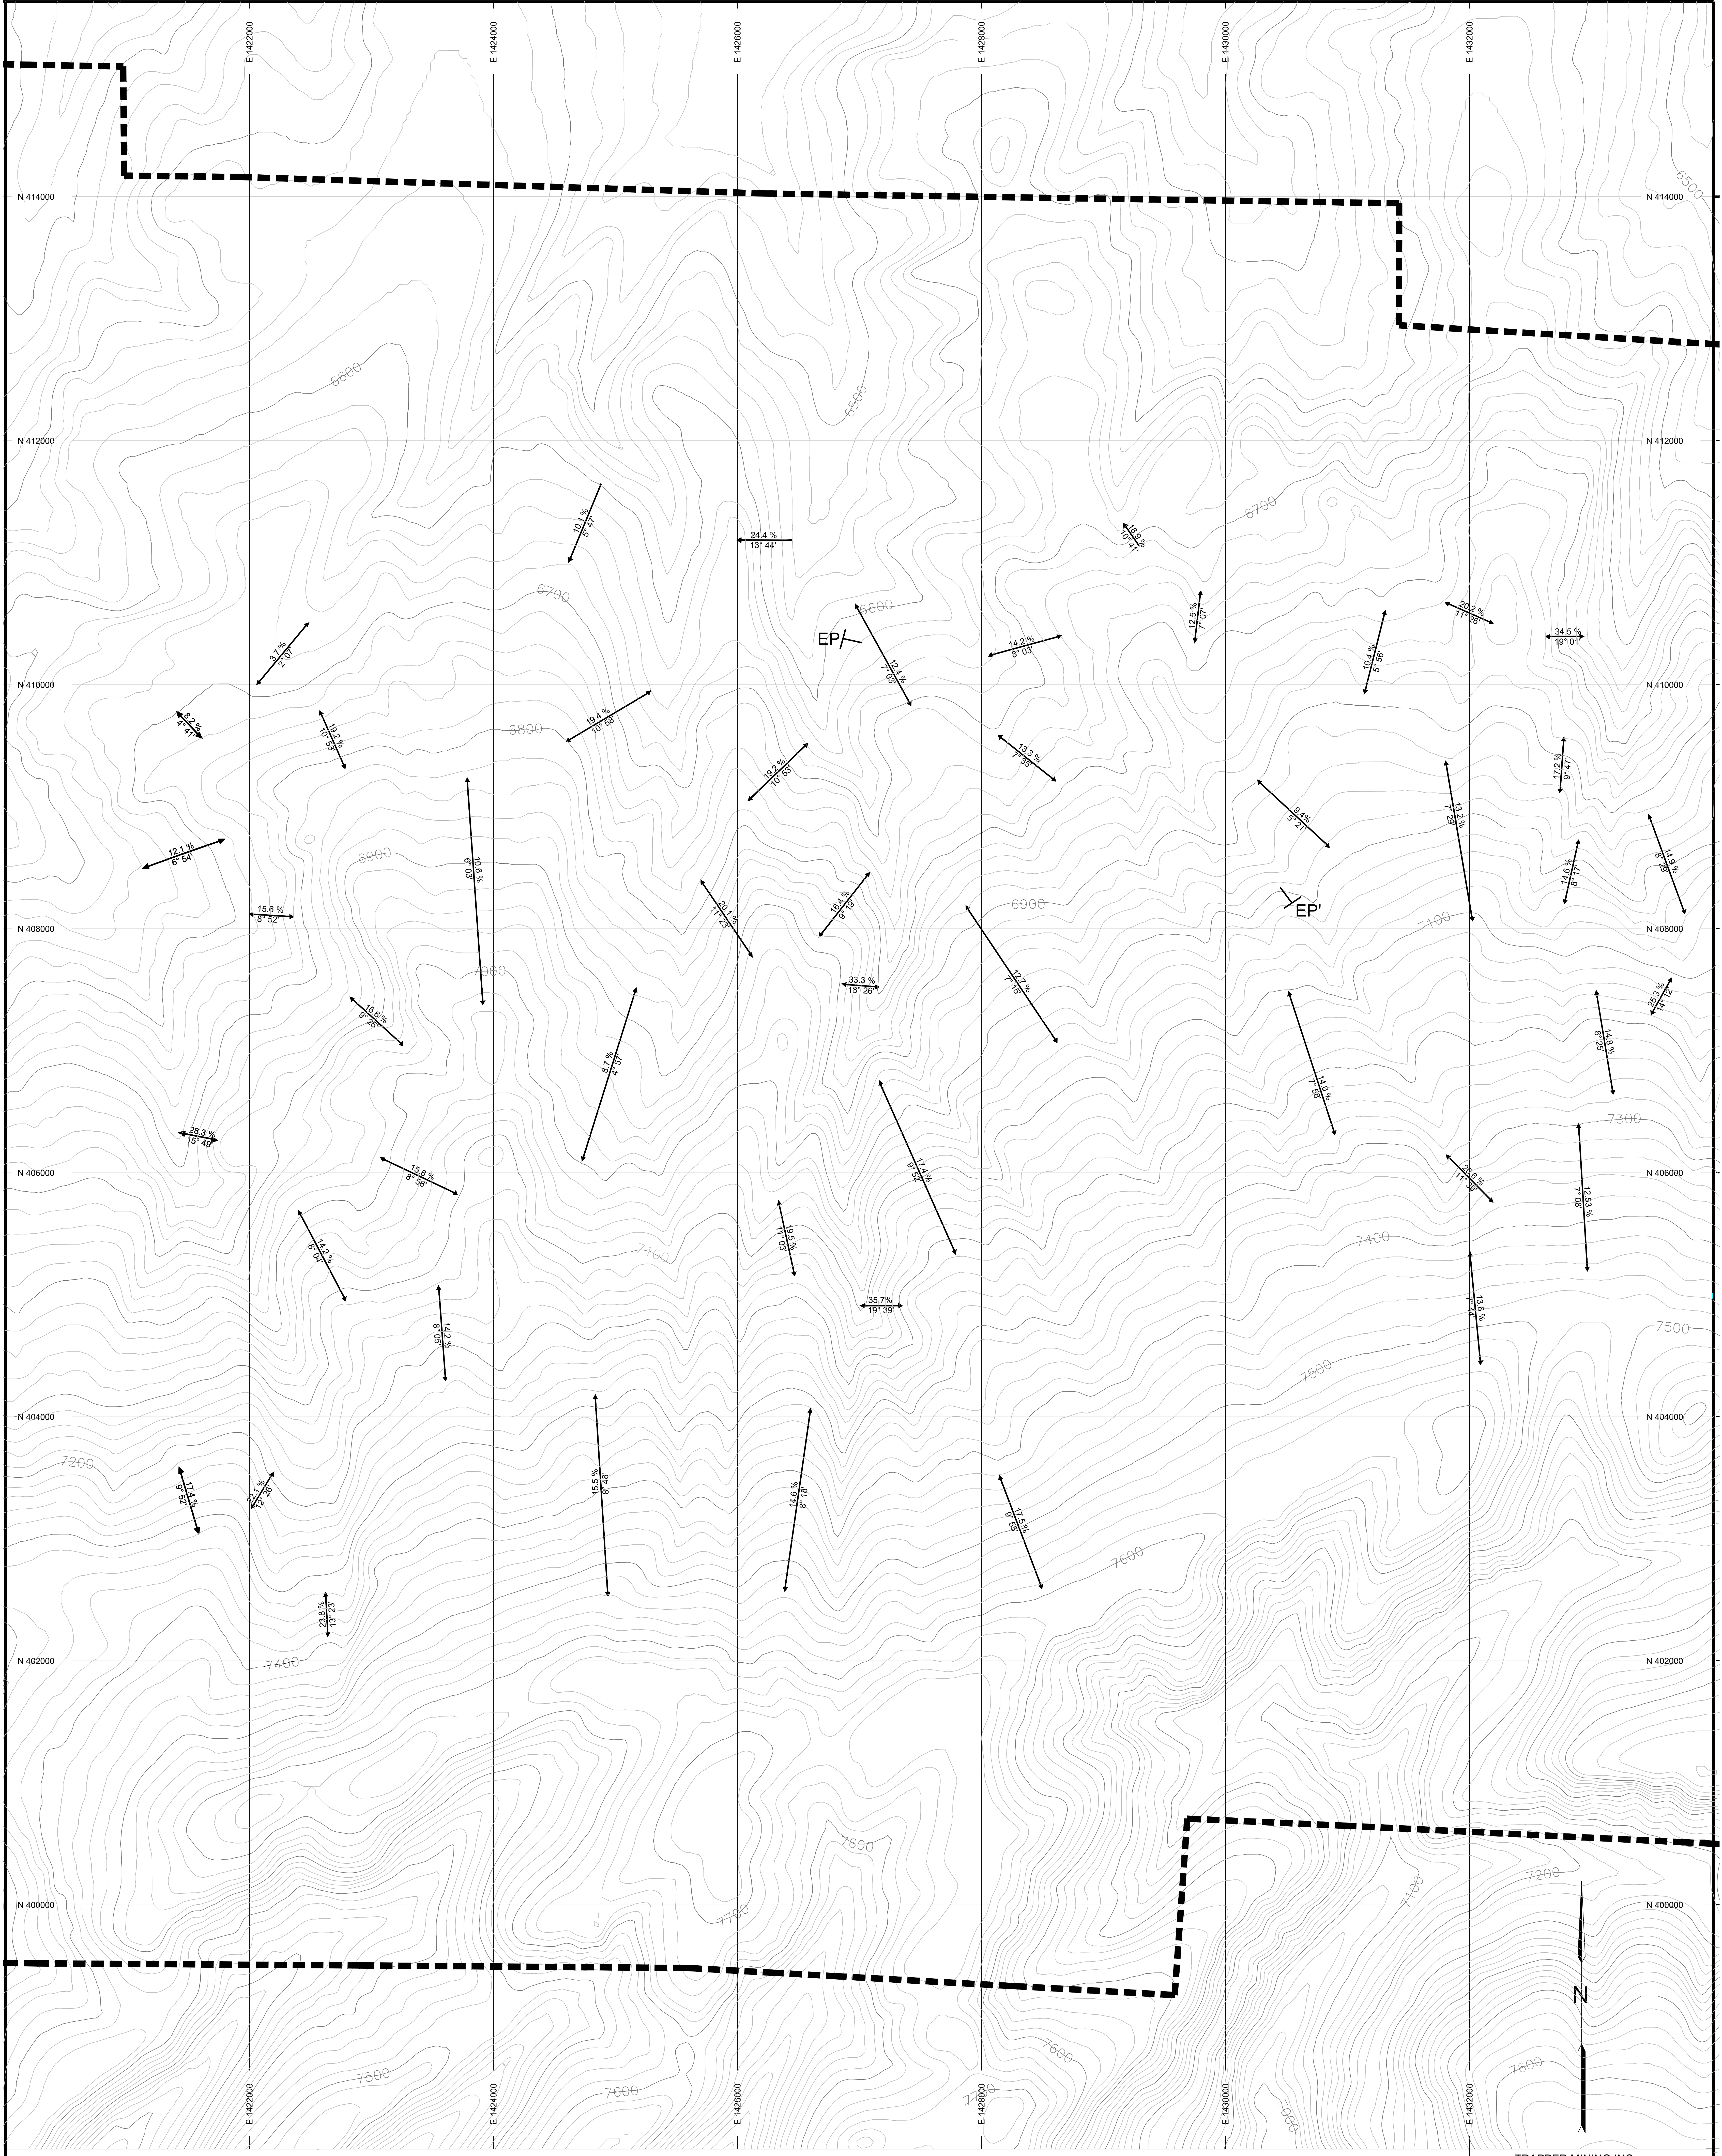

PROFESSIONAL ENGINEER'S CERTIFICATION
I, Tonia Marie Perkins, a registered Professional Engineer
in the State of Colorado, certify that this map has been
reviewed by me and is true and correct to the best of my
knowledge and information.
Tonia Marie Perkins, CO PE No. 43864
Date _____

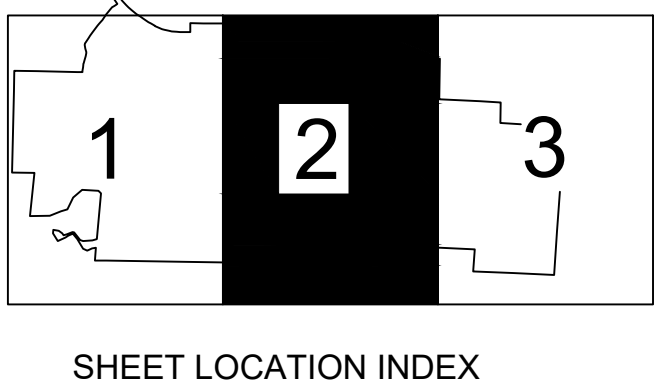


LEGEND

--- PERMIT BOUNDARY

----- PIT AREA, DISTURBANCE THROUGH

--- SLOPE MEASUREMENT -- PERCENT/DEGREE

└─ DRAINAGE PROFILE END POINT

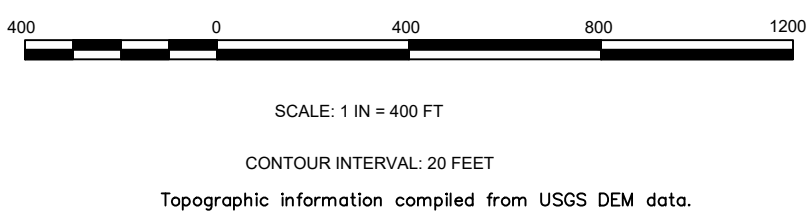

Revision	Date	By	Description
PR1	03/23/22	WTC	PERMIT REVISION

TRAPPER MINING INC.
TRAPPER MINE
CRAIG, CO.

PRE-MINING TOPOGRAPHY

SCALE: 1" = 400'
DESIGNED BY: WTC
DRAWN BY: WTC
DATE: 03/23/2022

Sheet 2 of 3
M 3
SHEET 2