


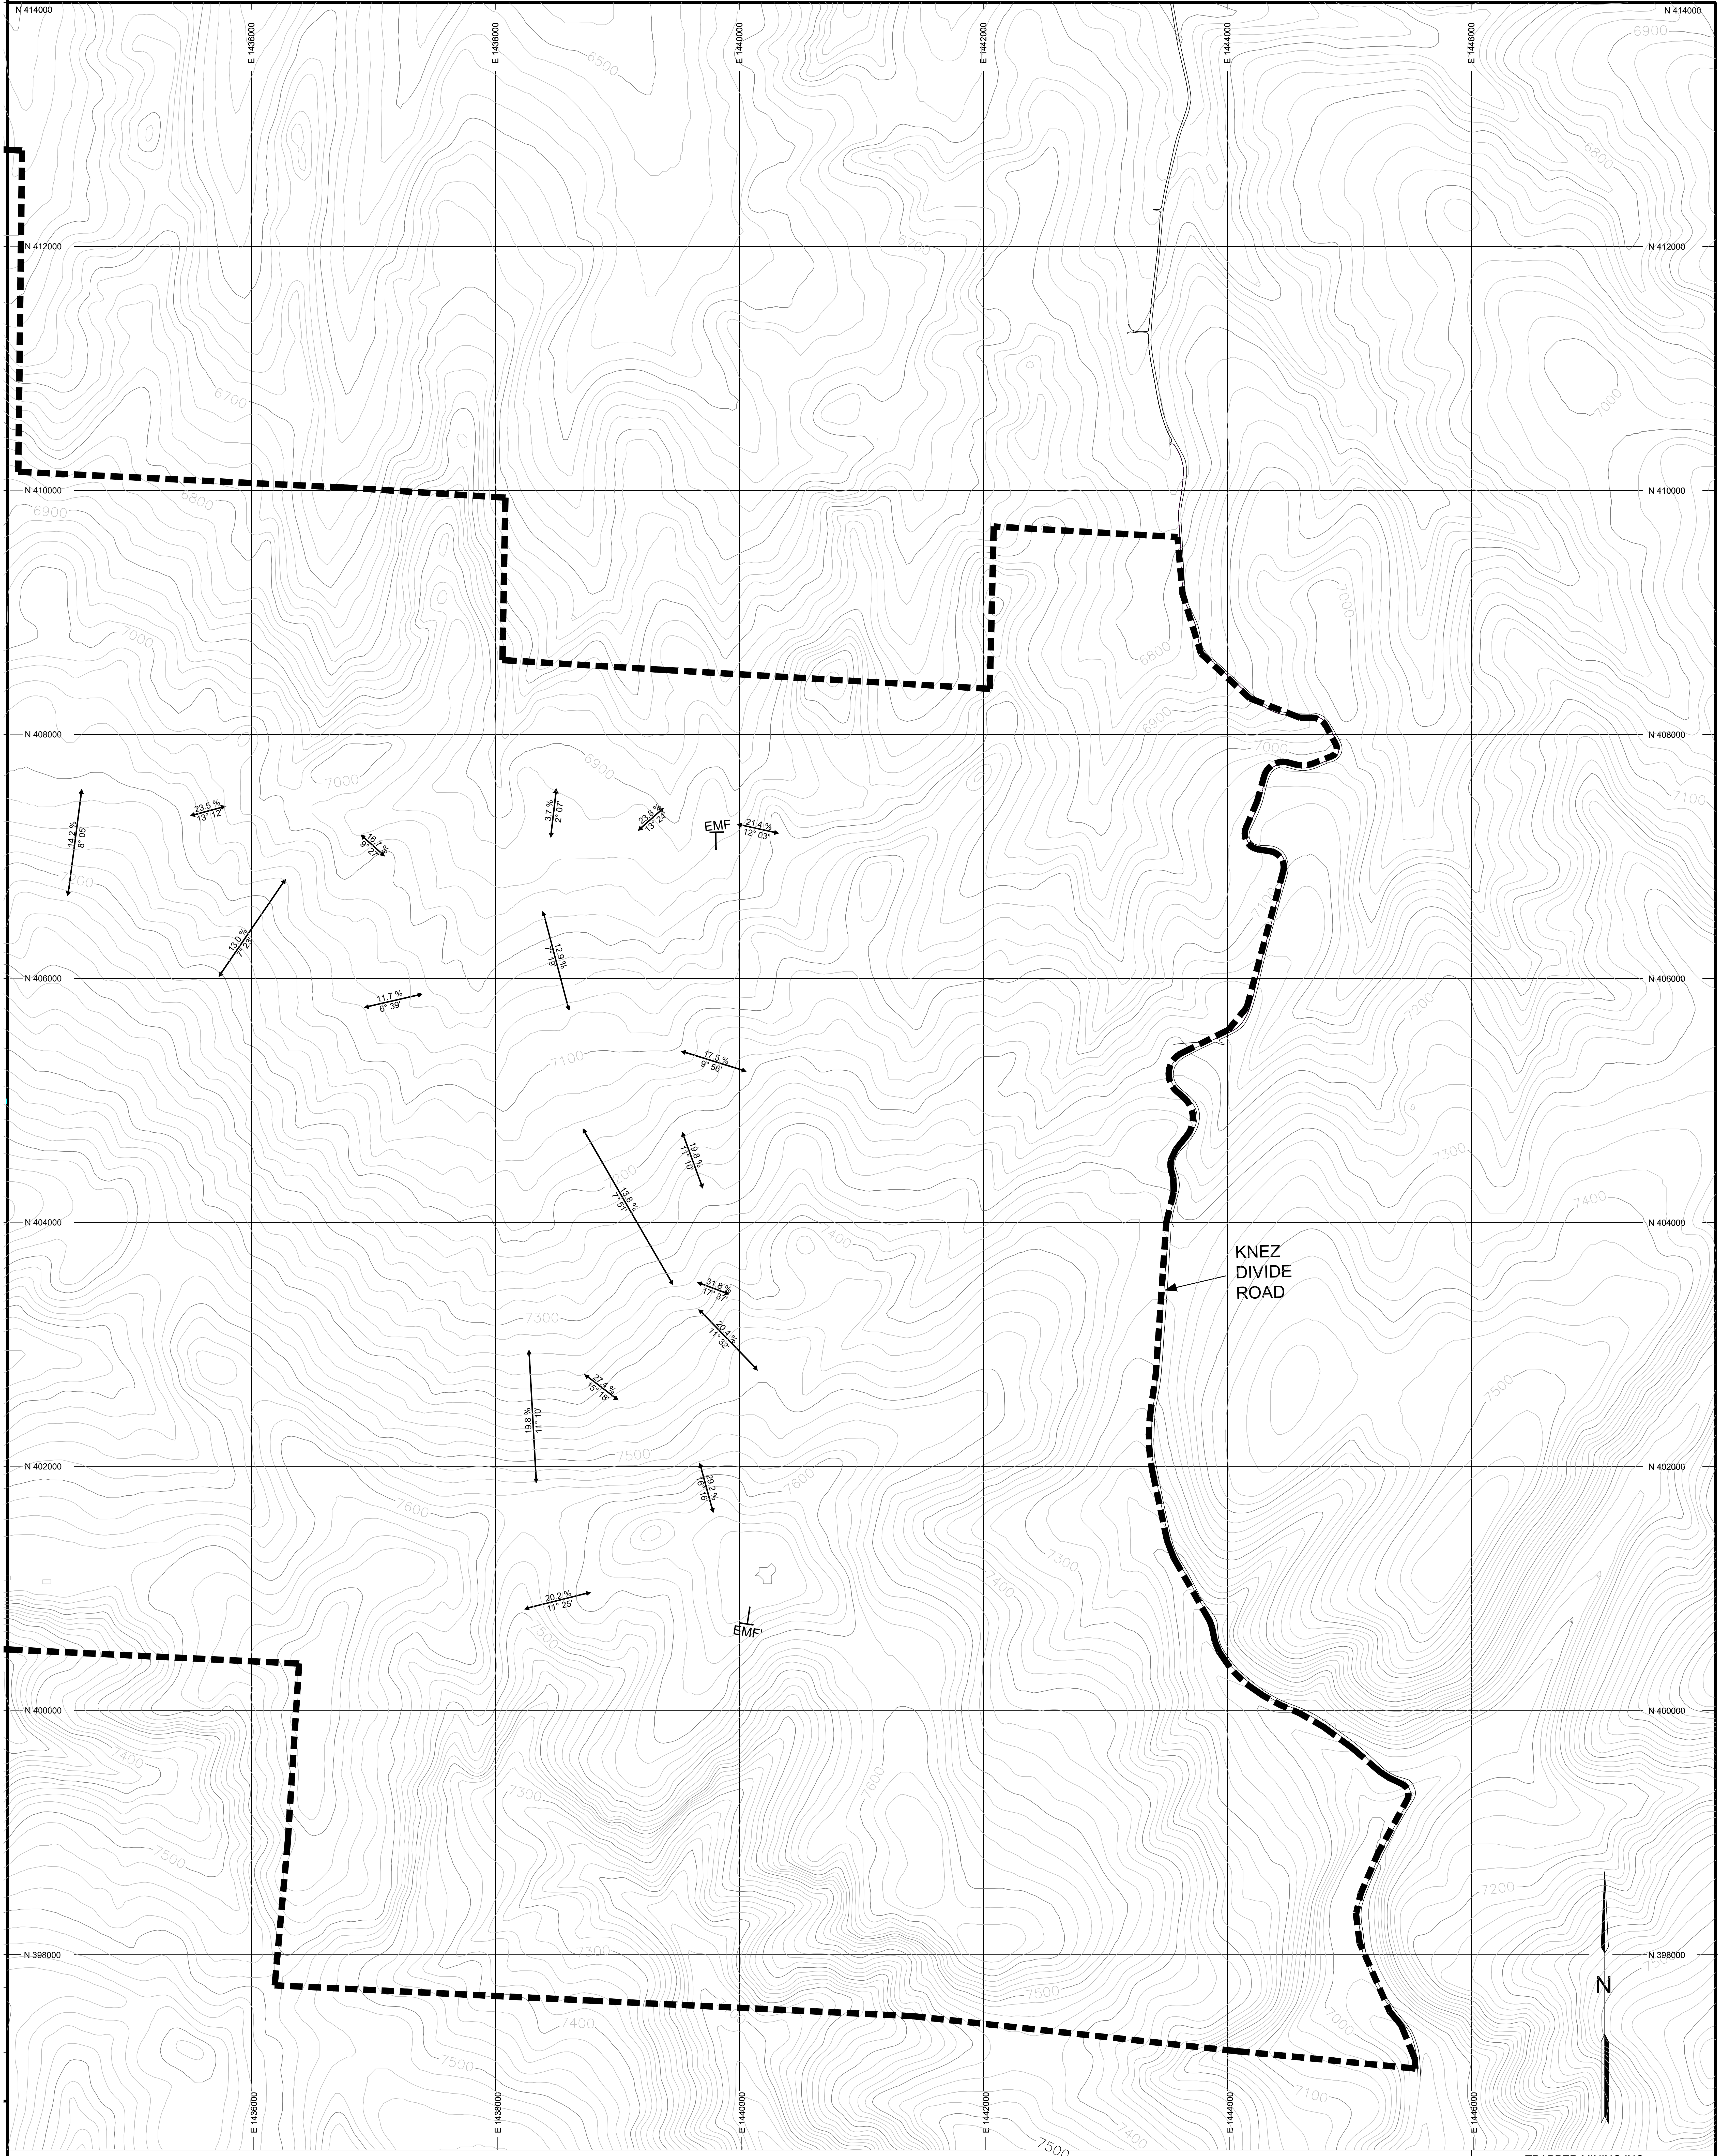

PROFESSIONAL ENGINEER'S CERTIFICATION

I, Tonia Marie Perkins, a registered Professional Engineer in the State of Colorado, certify that this map has been reviewed by me and is true and correct to the best of my knowledge and information.

Tonia Marie Perkins, CO PE No. 43864

Date _____

SHEET LOCATION INDEX

LEGEND

- PERMIT BOUNDARY
- PIT AREA DISTURBANCE THROUGH
- SLOPE MEASUREMENT — PERCENT/DEGREE
- DRAINAGE PROFILE END POINT

SCALE: 1" = 400' FT

CONTOUR INTERVAL: 20 FEET

Topographic information compiled from USGS DEM data.

Revision	Date	By	Description
PR11	03/23/22	WTC	PERMIT REVISION

TRAPPER MINING INC.

TRAPPER MINE

CRAIG, CO.

PRE-MINING TOPOGRAPHY

SCALE: 1" = 400'

DESIGNED BY: WTC

DRAWN BY: WTC

DATE: 03/23/2022

Sheet 3 of 3

M 3

SHEET 3