



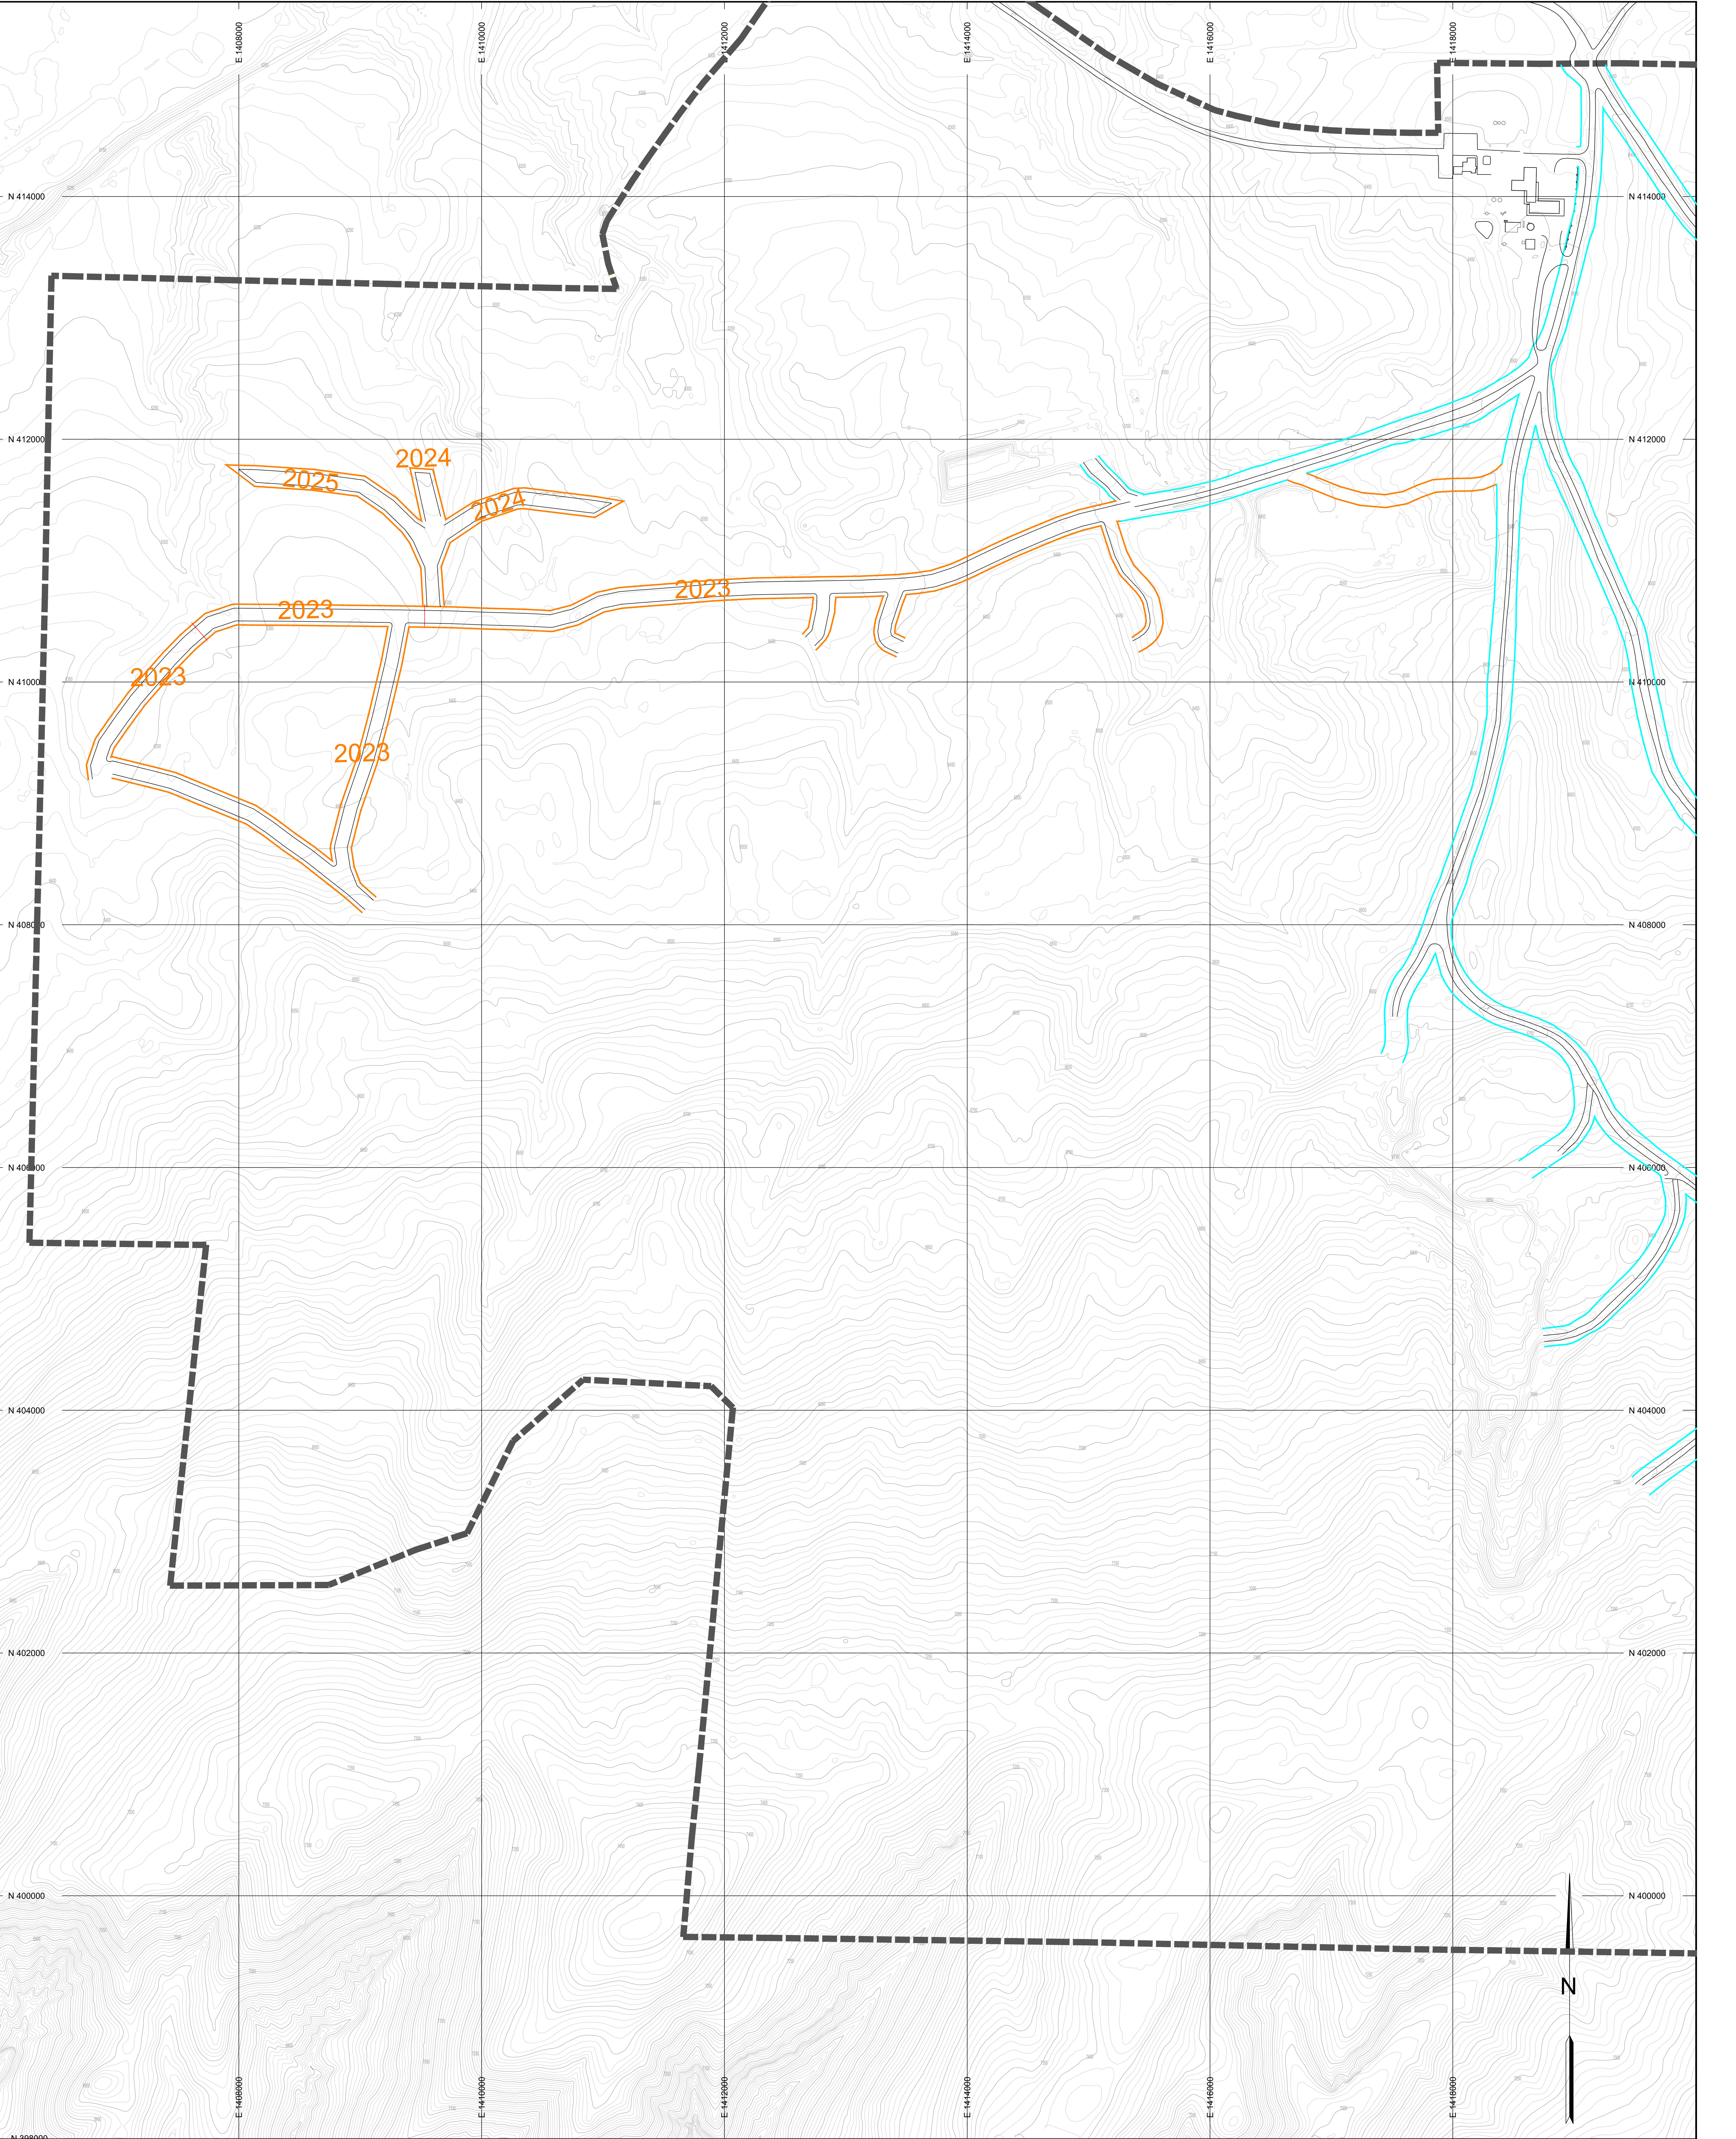

PROFESSIONAL ENGINEERING CERTIFICATION
I, Tonia Marie Perkins, a registered Professional Engineer
in the State of Colorado, certify that this map has been
reviewed by me and is true and correct to the best of my knowledge and
information.

Tonia Marie Perkins, CO PE No. 43864
Date _____


Note: Proposed road locations and construction dates
are estimated for future requirements and may vary
depending on future developments. Due to the
requirements of mining and field conditions, the
location of roads may change. The location of roads
and width shall be determined by a field survey. The
indicate actual widths of roads or right-of-way.

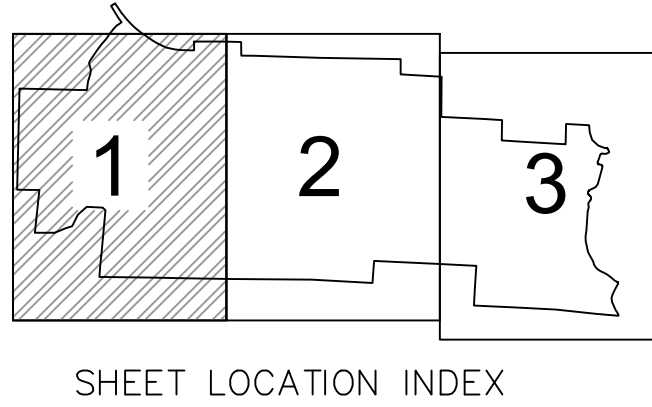

SHEET LOCATION INDEX

LEGEND

- PERMIT BOUNDARY
- EXISTING HAULROAD
- PROPOSED HAULROAD

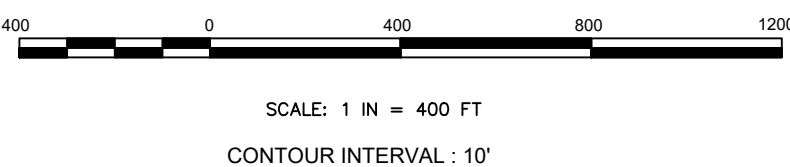

Topographic information compiled from 2017 aerial photography and December 2021 Topography from Drone surveys.

L:\Engineer\Permits\PR11\NAP\NAP_909_909_911.dwg

TRAPPER MINING INC.
TRAPPER MINE CRAIG, CO

HAULROADS

Revision	Date	By	Description
PR-11	06/30/22	WTC	5 YEAR MINING/RECLAMATION PLAN UPDATE

SCALE: 1" = 400'
DESIGNED BY: RDH
DRAWN BY: WTC
DATE: 6/30/22

Sheet 1 of 3
M-9
SHEET 1

