



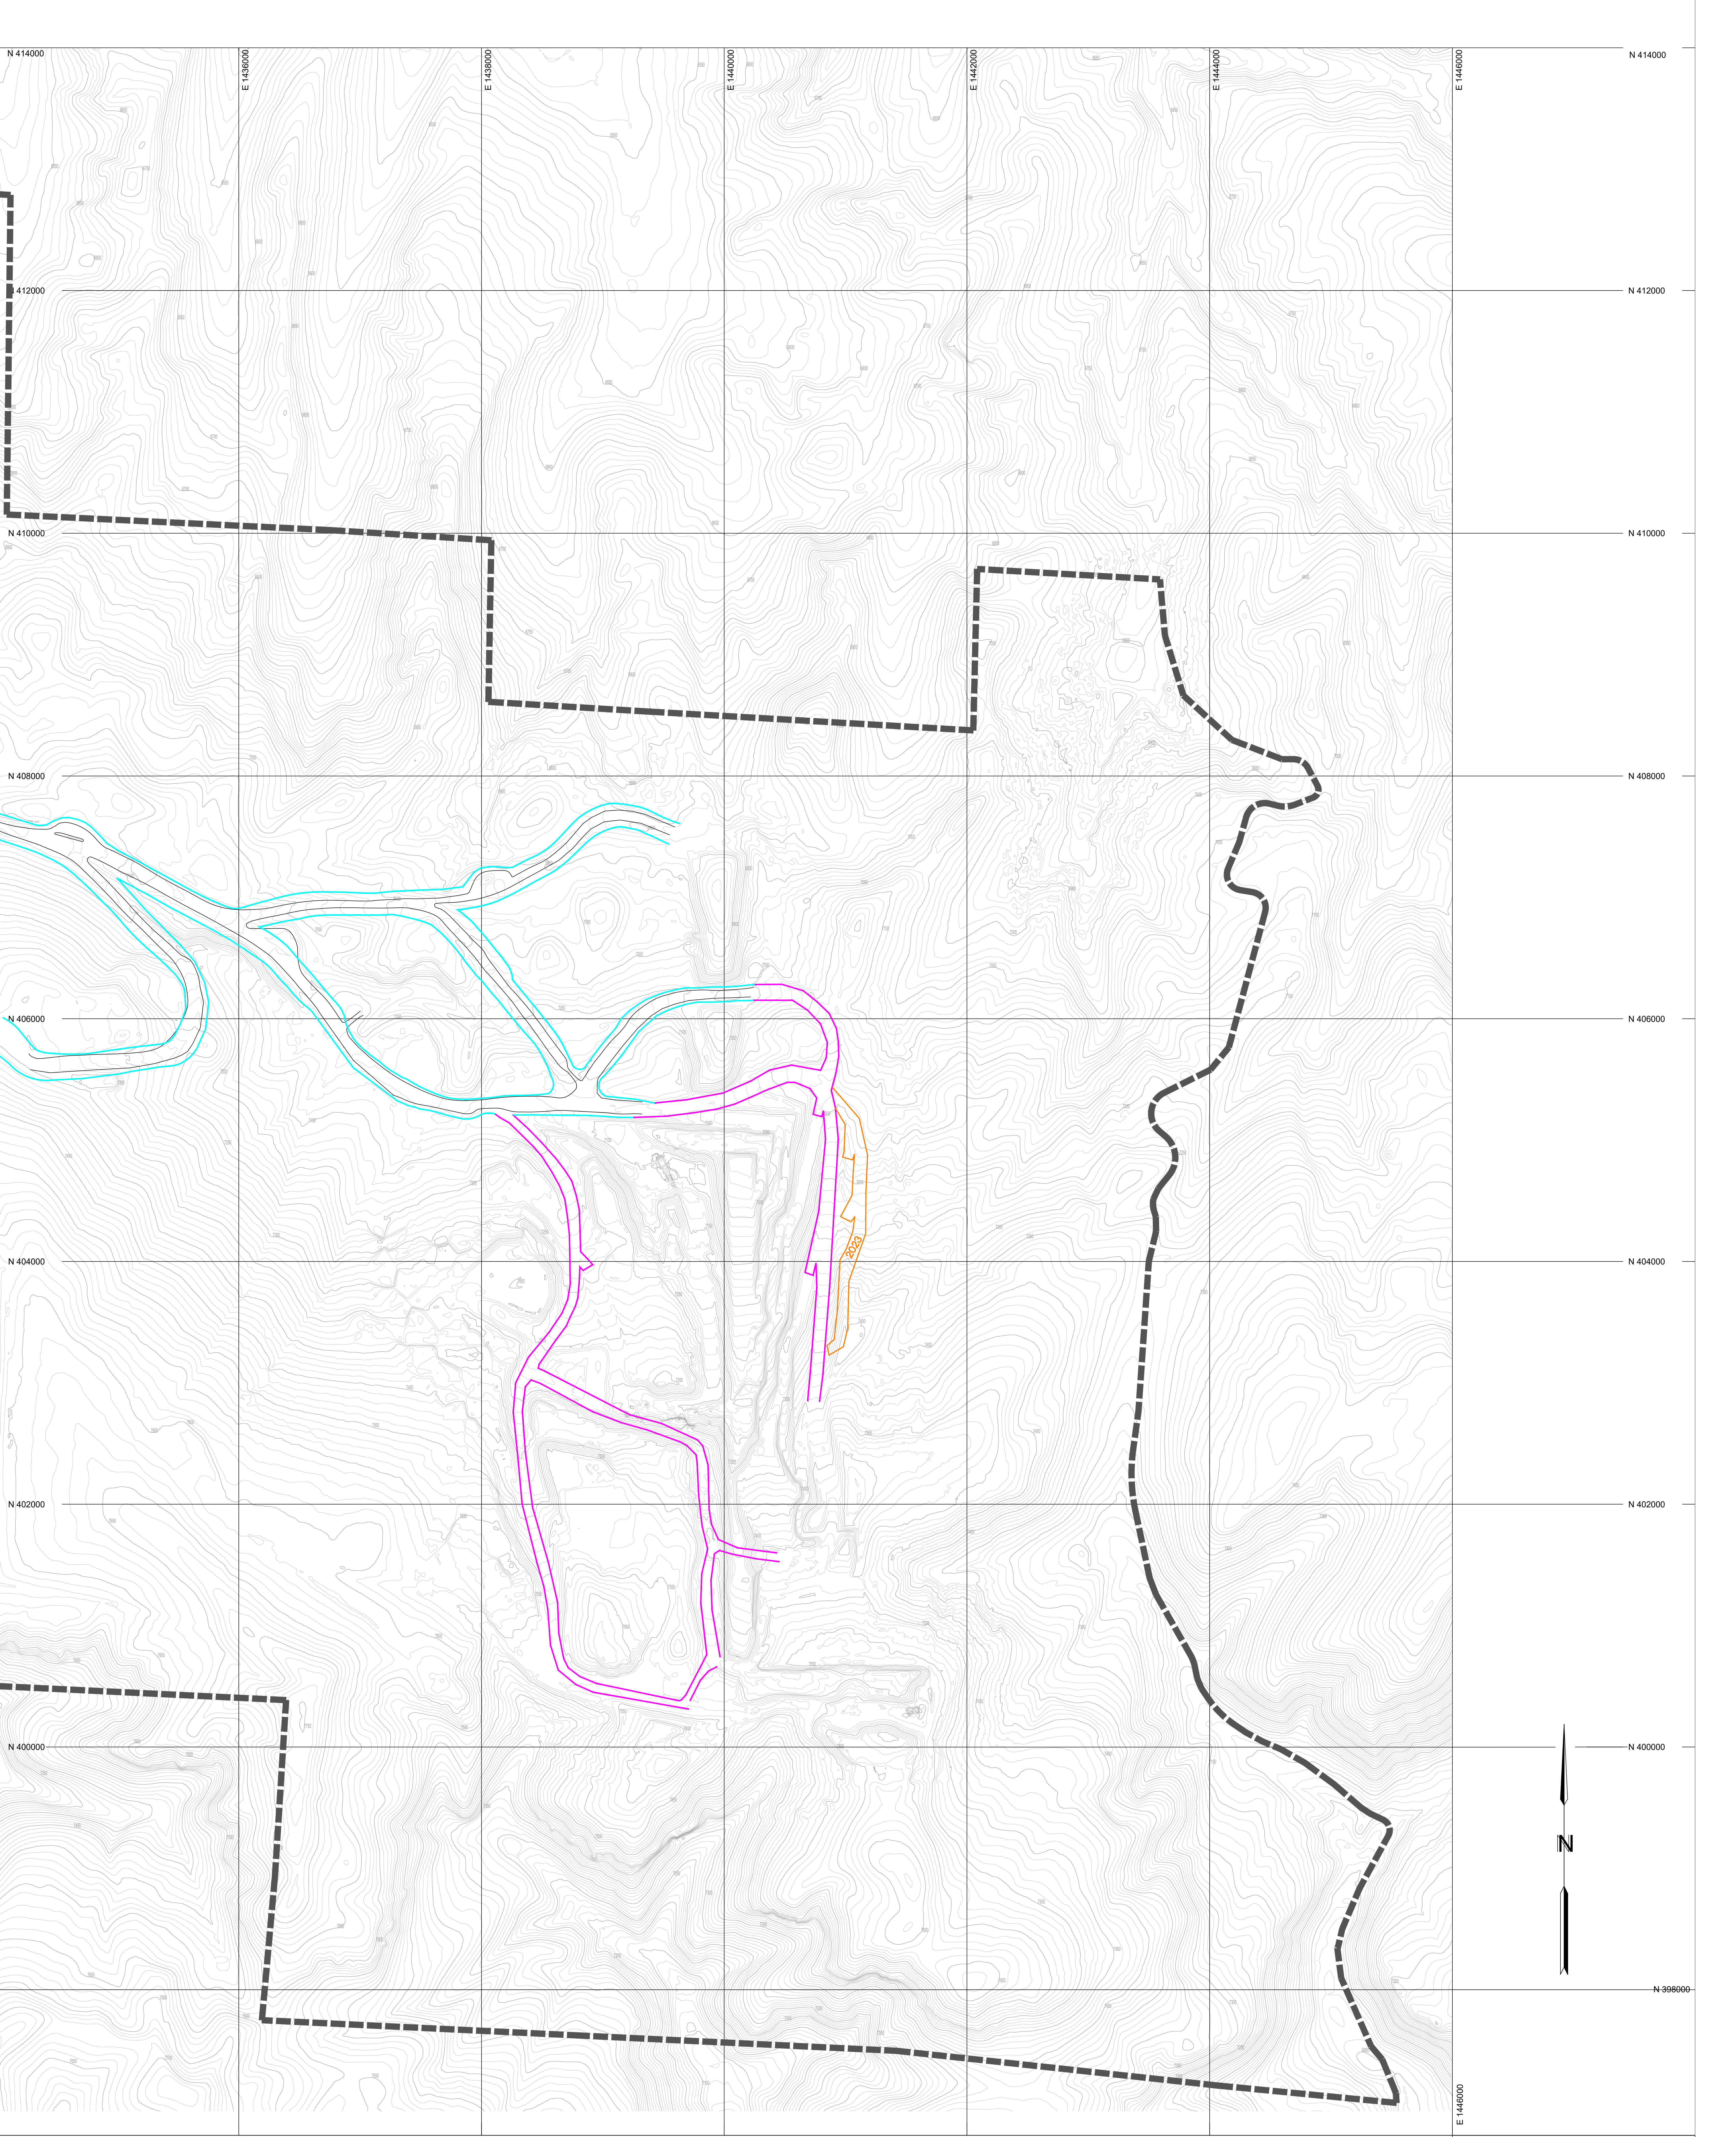

PROFESSIONAL ENGINEER'S CERTIFICATION
I, Tonia Marie Perkins, a registered Professional Engineer
in the State of Colorado, certify that this map has been
reviewed by me and, to the best of my knowledge and
information,


Tonia Marie Perkins, CO PE No. 43864
Date: _____

Note: Proposed road locations and construction dates
are estimated for future requirements and may
somewhat from precise location shown due to heavy
requirements of mining and their conditions. Within
the range of approximately plus or minus 200 feet
and within plus or minus two years. Maps do not
indicate actual widths of roads or right-of-ways.

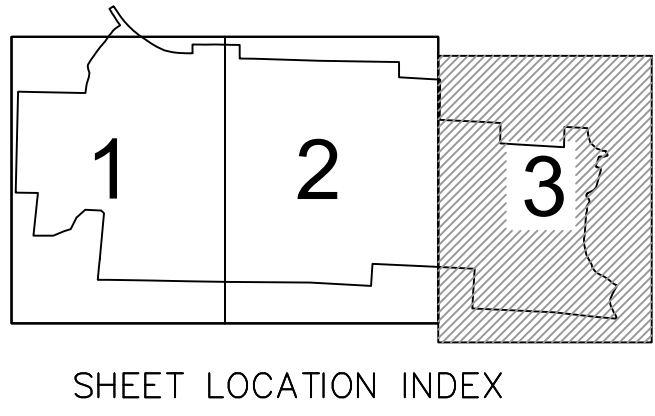

LEGEND

- PERMIT BOUNDARY
- EXISTING HAULROAD
- PROPOSED HAULROAD
- PIT HAULROAD

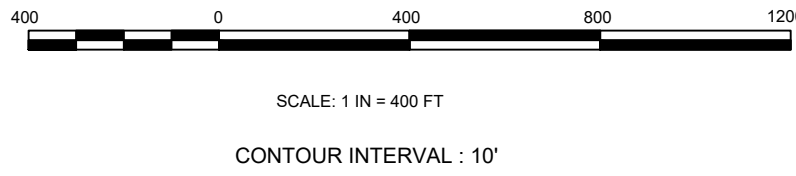

Topographic information compiled from 2017 aerial photography and December 2021 Topography from Drone surveys.

L:\Engineer\Permits\PR11\MAPS\MS\MS_R01.dwg

Revision	Date	By	Description
PR-11	06/30/22	WTC	5 YEAR MINING/RECLAMATION PLAN UPDATE

TRAPPER MINING INC.
TRAPPER MINE
CRAIG, CO.

HAULROADS

SCALE: 1" = 400'
DESIGNED BY: MAM
DRAWN BY: WTC
DATE: 6/30/22

Sheet 3 of 3
M-9
SHEET 3