


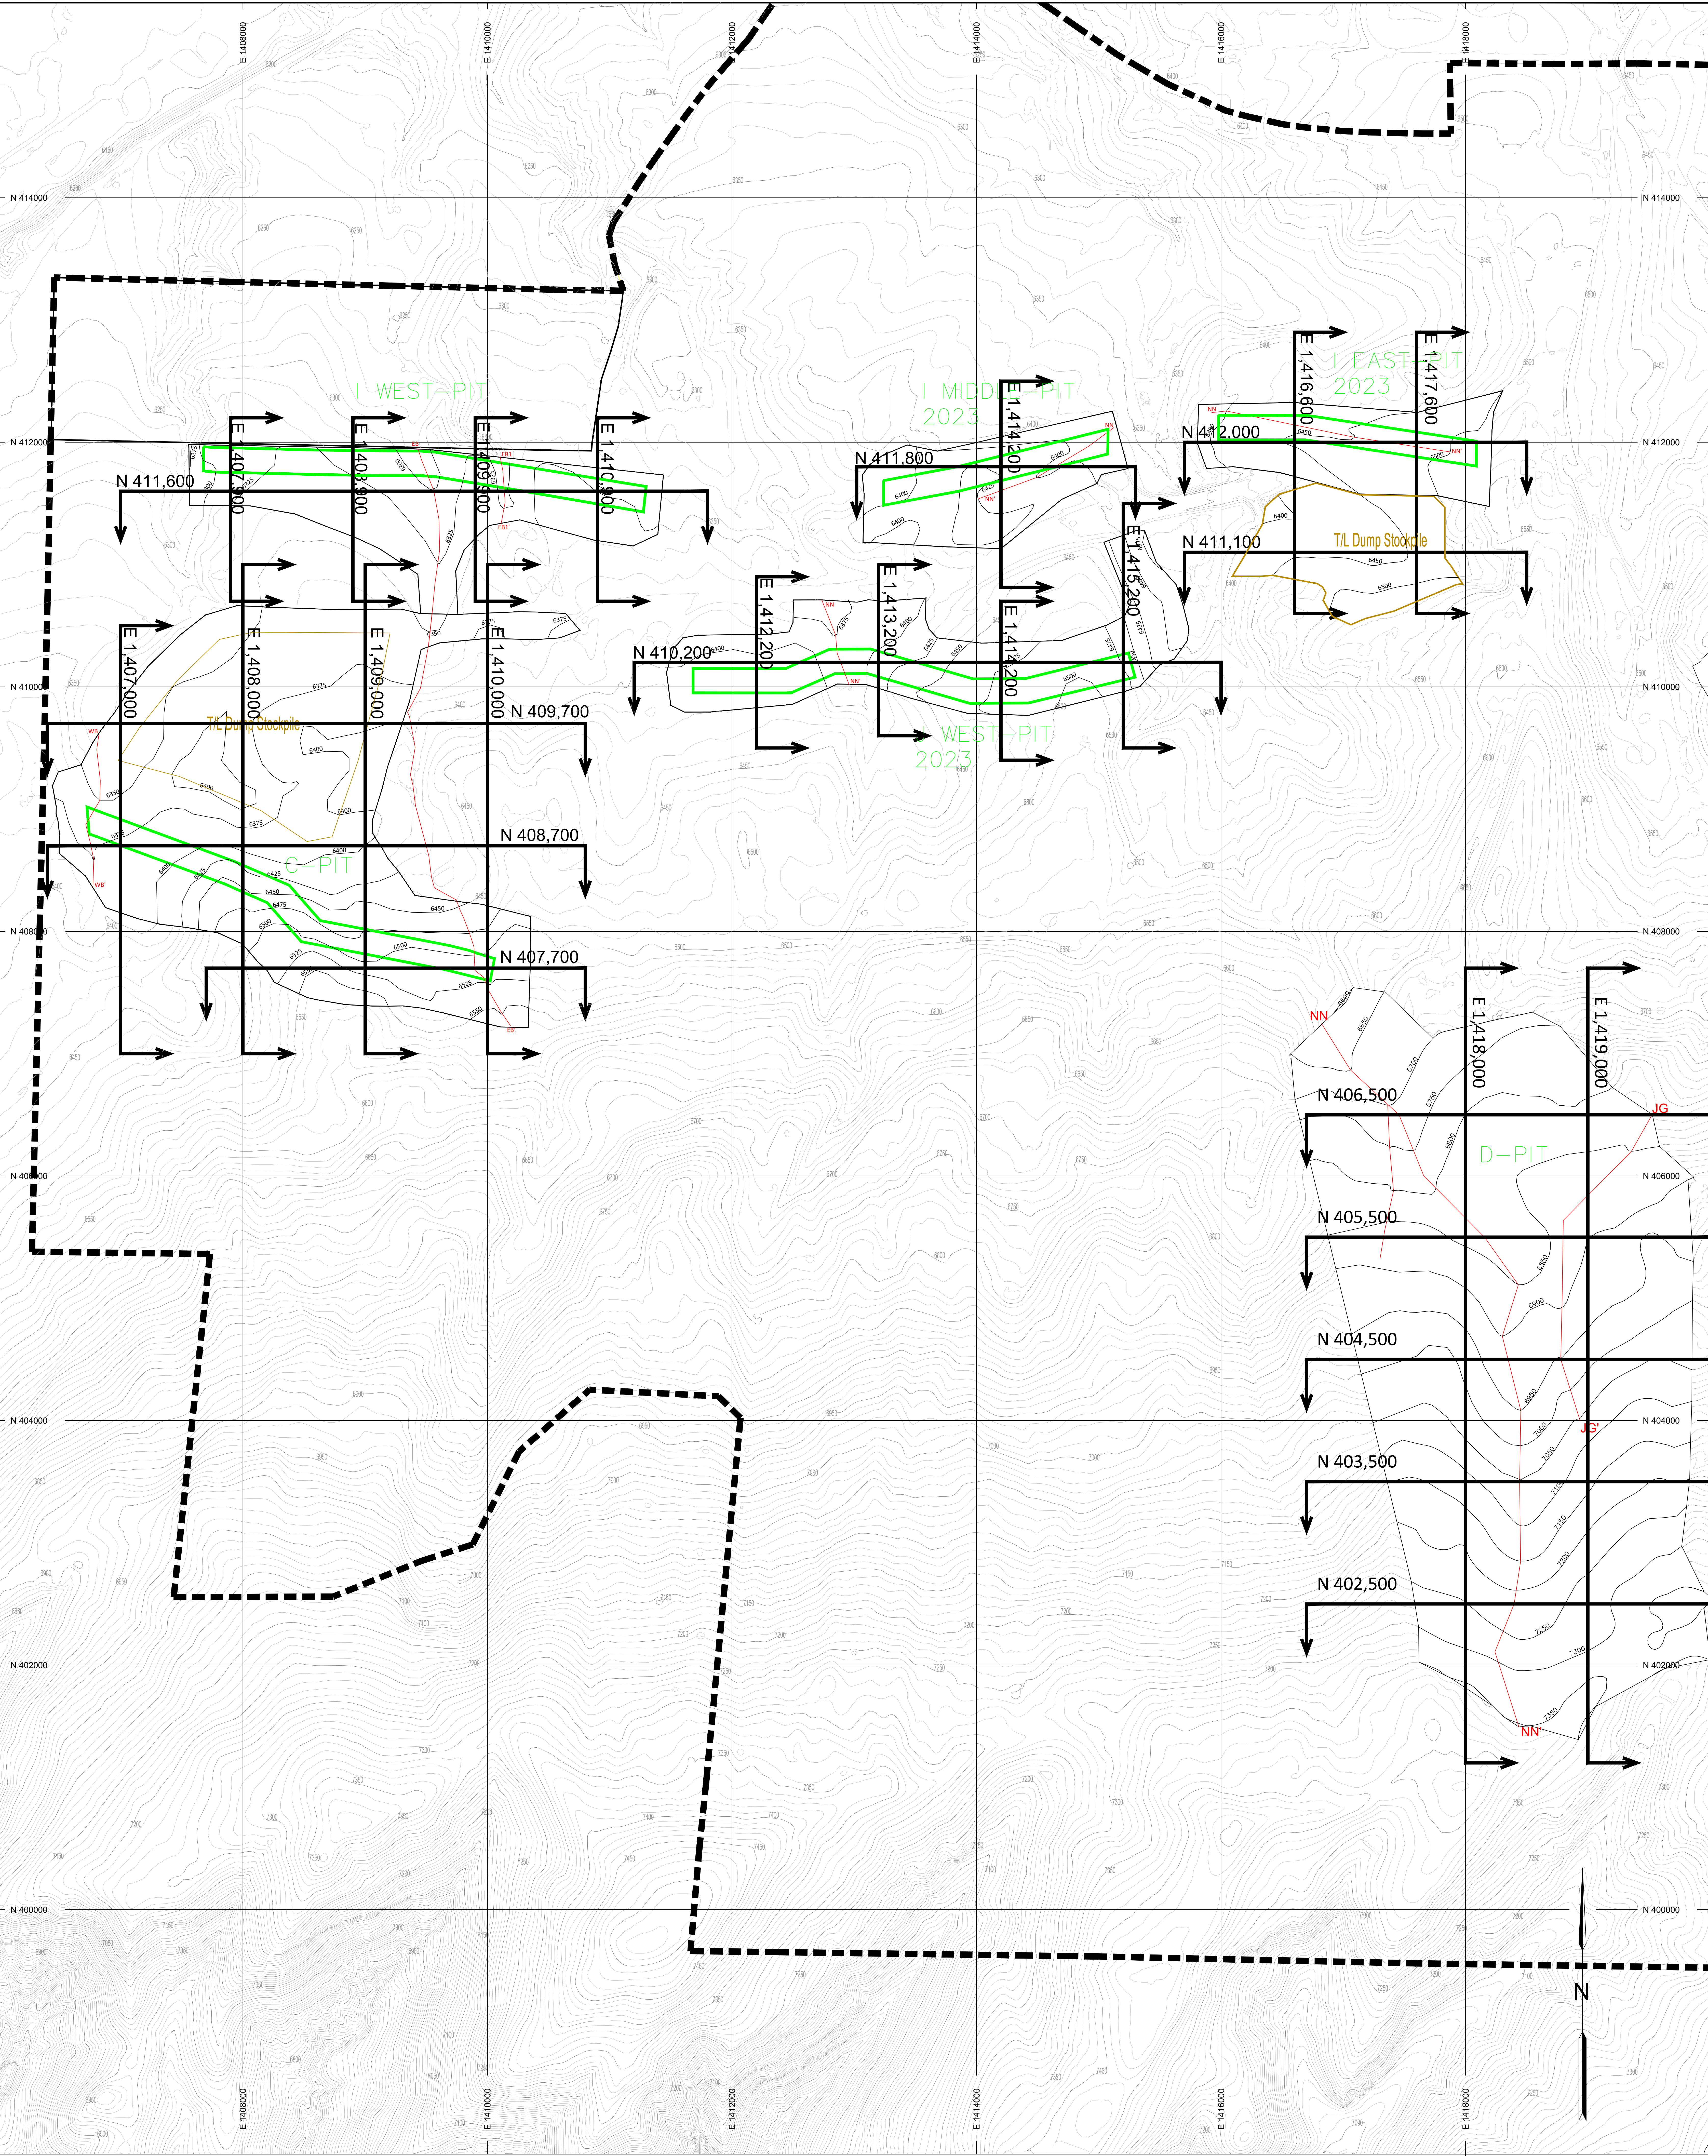


PROFESSIONAL ENGINEER'S CERTIFICATION

I, Tonia Marie Perkins, a registered Professional Engineer in the State of Colorado, certify that this map has been reviewed by me and is true and correct to the best of my knowledge and information.

Tonia Marie Perkins, CO PE No. 43864

Date \_\_\_\_\_


This map represents an approximation of post mining topography given the current knowledge of geologic conditions, production requirements, mining limits, and striping methods. Variations from the contours shown may occur, but in any event, the post mining configuration will blend well with the surrounding topography and will be suitable for the designated post mining land use.

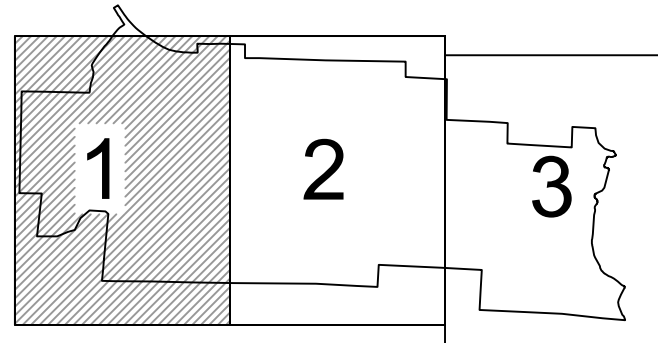

SHEET LOCATION INDEX

LEGEND

- PERMIT BOUNDARY
- POST MINING TOPOGRAPHY AND BOUNDARY
- POST MINING DRAINAGE CHANNELS
- MINING LIMIT (2023)

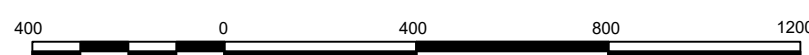

SCALE: 1" = 400 FT

CONTOUR INTERVAL: 10 FEET

Topographic information compiled from 2017 aerial photography and December 2021 Topography from Drone surveys.

| Revision | Date      | By     | Description                           |
|----------|-----------|--------|---------------------------------------|
| PR11     | 6/30/2022 | CAB/TP | 3 YEAR MINING RECLAMATION PLAN UPDATE |
|          |           |        |                                       |
|          |           |        |                                       |
TRAPPER MINING INC.  
TRAPPER MINE CRAIG, CO.

POSTMINING  
TOPOGRAPHY

SCALE:  
DESIGNED BY: TMP-WYC  
DRAWN BY: WTC  
DATE: 6/30/2022

Sheet 1 of 3  
M 12  
SHEET 1

