


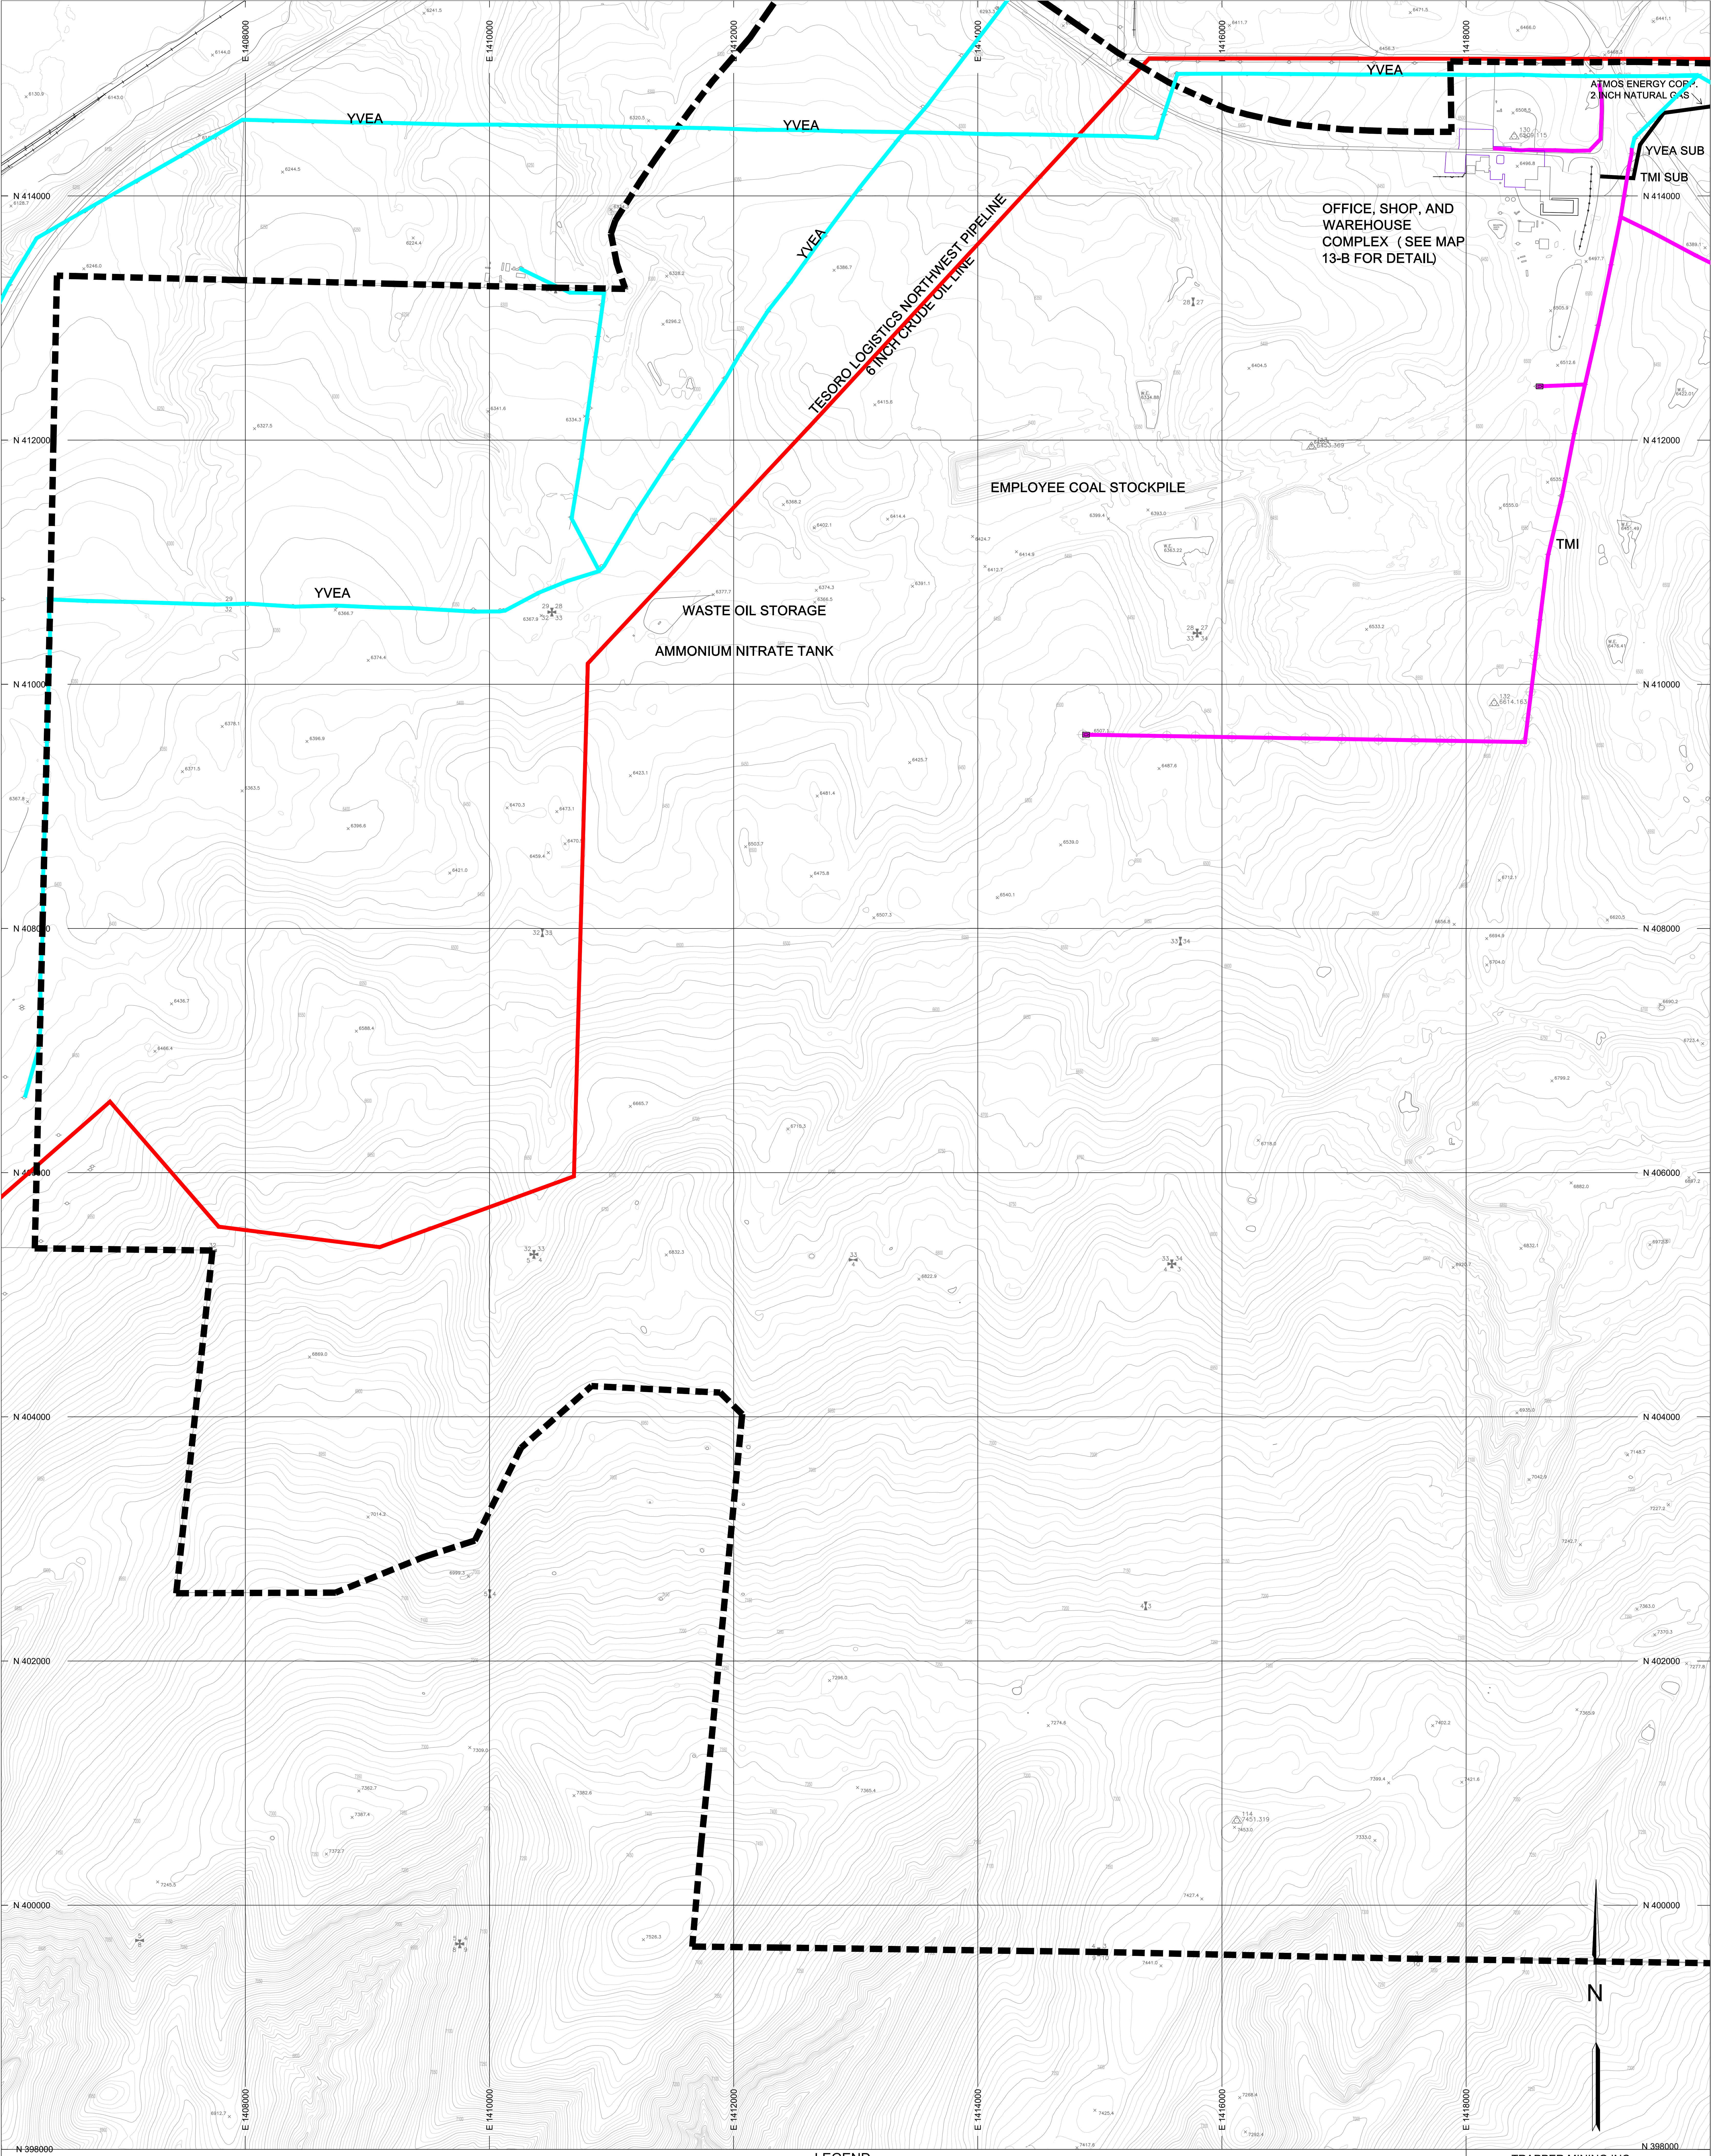

PROFESSIONAL ENGINEER'S CERTIFICATION

I, Torrey Marie Perkins, a registered Professional Engineer in the State of Colorado, certify that this map has been reviewed by me and is true and correct to the best of my knowledge and information.

Torrey Marie Perkins, CO PE No. 43864

Date: _____

Note: Production may fluctuate according to economic, geologic, or other conditions. Operations may actually progress slower than depicted on this map. Scheduling, ordering, layout, system and facilities will follow mining operations in a timely manner.

LEGEND

- PERMIT BOUNDARY
- BUILDINGS OR STRUCTURE
- AMOCO 6 INCH OIL PIPELINE
- XCEL ENERGY NATURAL GAS PIPELINE
- TMI EXISTING POWER TRANSMISSION LINE
- TMI FUTURE REMOVAL OF POWER TRANSMISSION LINE
- TMI FUTURE POWER TRANSMISSION LINE (YEAR BUILT PL EXT)
- YVEA POWER TRANSMISSION LINE
- TRI-STATE GENERATION POWER TRANSMISSION LINE
- WESTERN AREA POWER ADMINISTRATION POWER TRANSMISSION LINE

400 0 400 800 1200

SCALE: 1 IN = 400 FT

CONTOUR INTERVAL: 10 FEET

Topographic information compiled from 2017 aerial photography and December 2021 Topography from Drone surveys.

Revision	Date	By	Description
PR11	10/10/2022	WTC	PERMIT REVISION

TRAPPER MINING INC.

TRAPPER MINE

CRAIG CO.

FACILITIES

SCALE: 1" = 400'

DESIGNED BY: WTC

DRAWN BY: WTC

DATE: 10/10/2022

Sheet 1 of 3

M 13 A

SHEET 1